

KEY NOTES

- 401 NEW 2440MM TIMBER STUD PARTITIONS FINISHED IN PAINTED PLASTERBOARD.
- 402 NEW FULL HEIGHT METAL DISPLAY FIXTURES SECURED TO WALL COMPLETE WITH WHITE OAK SHROUDS.
- 403 NEW FREESTANDING METAL STOCKROOM RACKING.
- 404 NEW FLOOR MOUNTED TIMBER CASH DESK AND BACK WRAP.
- 405 ALL WALLS TO BE DECORATED FARROW & BALL 'PINK GROUND' No.202. ALL CEILINGS TO BE DECORATED RAL 9016 WHITE.
- 406 WALL TO BE MOUNTED WITH BEADBOARD FINISH IN FARROW & BALL 'PINK GROUND' No.202.
- 407 NEW STEEL HANDROD FIXTURES SECURED TO WALL
- 408 NEW POWER OUTLET ELECTRICAL CABLE TO BE CHASED INTO WALL AND MADE GOOD.

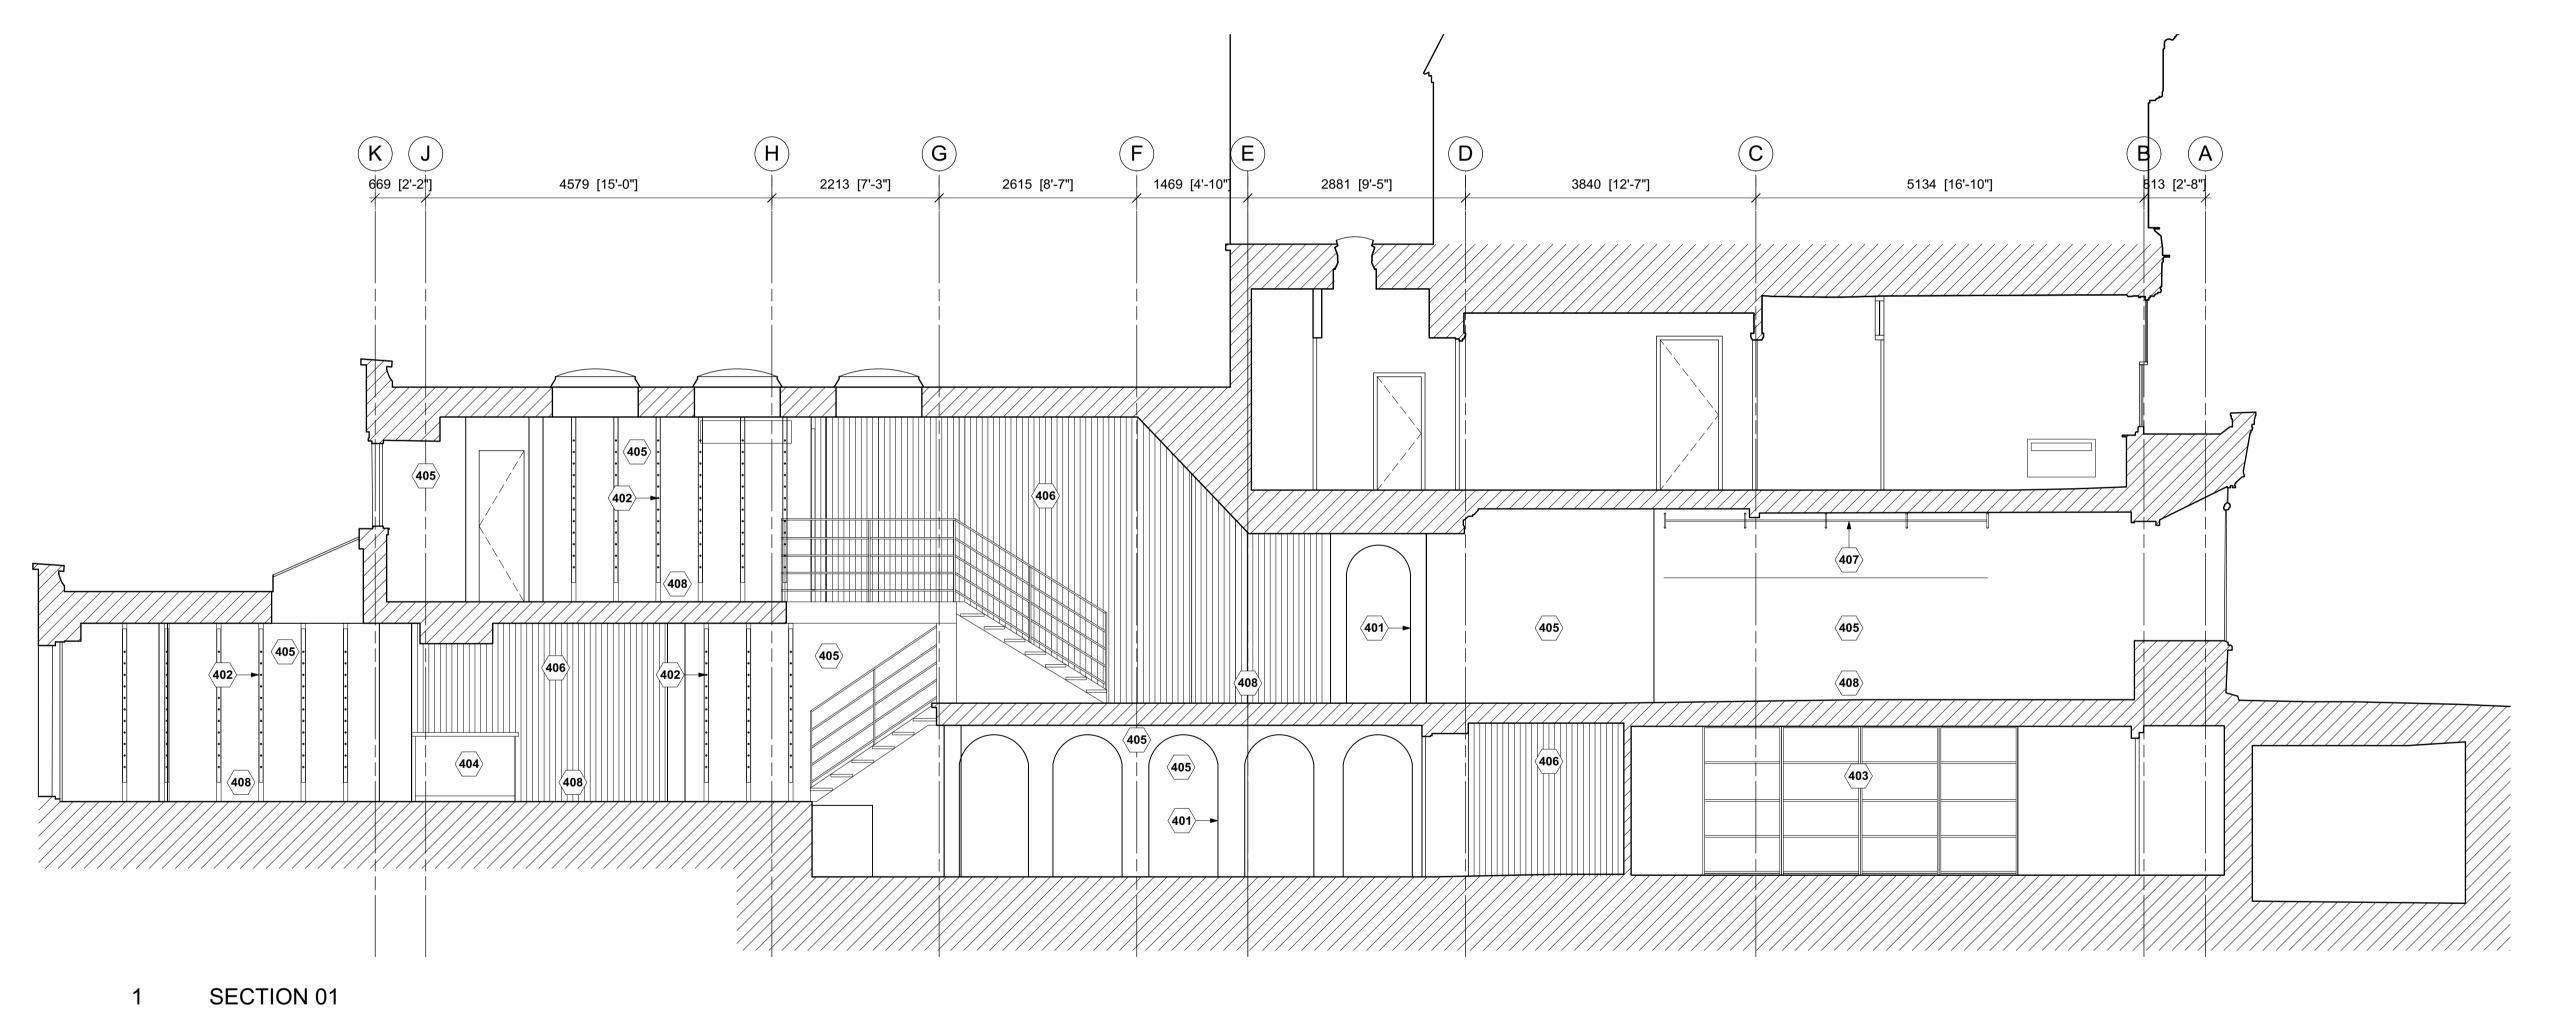

PL400 SCALE: @A1 1:50

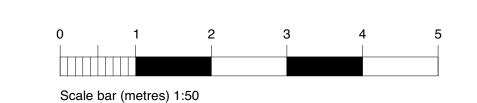

Figured dimensions shall be taken in preference to scaled dimensions and any discrepancies or errors are to be referred to the Designer. Contractors, sub-contractors and suppliers must verify all dimensions on site before commencing work or making any fabrication drawings. @ Copyright Reserved

apt.design
C/O THE STUDIO, LANGTON HOUSE,
WALCOTE ROAD, SOUTH KILWORTH,
LEICESTERSHIRE, UK, LE17 6EG
WWW.APT-DESIGN.CO.UK
T: +44 (0) 1858 469420

For Office Use: A_12494

free people

27 HAMPSTEAD HIGH STREET LONDON NW3 1QA

CONSULTANT:

free people

DRAWN BY:

LN

ISSUE / DATE:

PLANNING

21.10.2021

REVISION:

SHEET TITLE :

PROPOSED
INTERNAL SECTION 1

SHEET NO.:

PL400