

KEY EXISTING CONSTRUCTION PROPOSED CONSTRUCTION 02 25.10.21 PLANNING SUBMISSION P01 18.10.21 CLIENT ISSUE Project Villas on the Heath Joe and Johanna 1 Villas on the Heath London NW3 1BA Fraher and Findlay
Unit 3, Mercy Terrace,
Ladywell Road,
London SE13 7UX
www.fraherandlindlay.com
Fraher: 444 (0)20 8291 6947
Findlay: 444 (0)20 8948 4848


Fraher and Findlay
Unit 3, Mercy Terrace,
Ladywell Road,
London SE13 7UX
www.traherandflody.com
Fraher: 44 (0)20 8991 6947
Findlay:-44 (0)20 8948 4848

Title Planning Drawings
Existing Lower Floor Plans

Stetue Planning Scale
1:50@A1/1:100@A3

Drewn JH Checked LW Authorised
FRedslon
P02 0ste 08.10.21


FF 2 1 0 0 5 P L 0 0 2

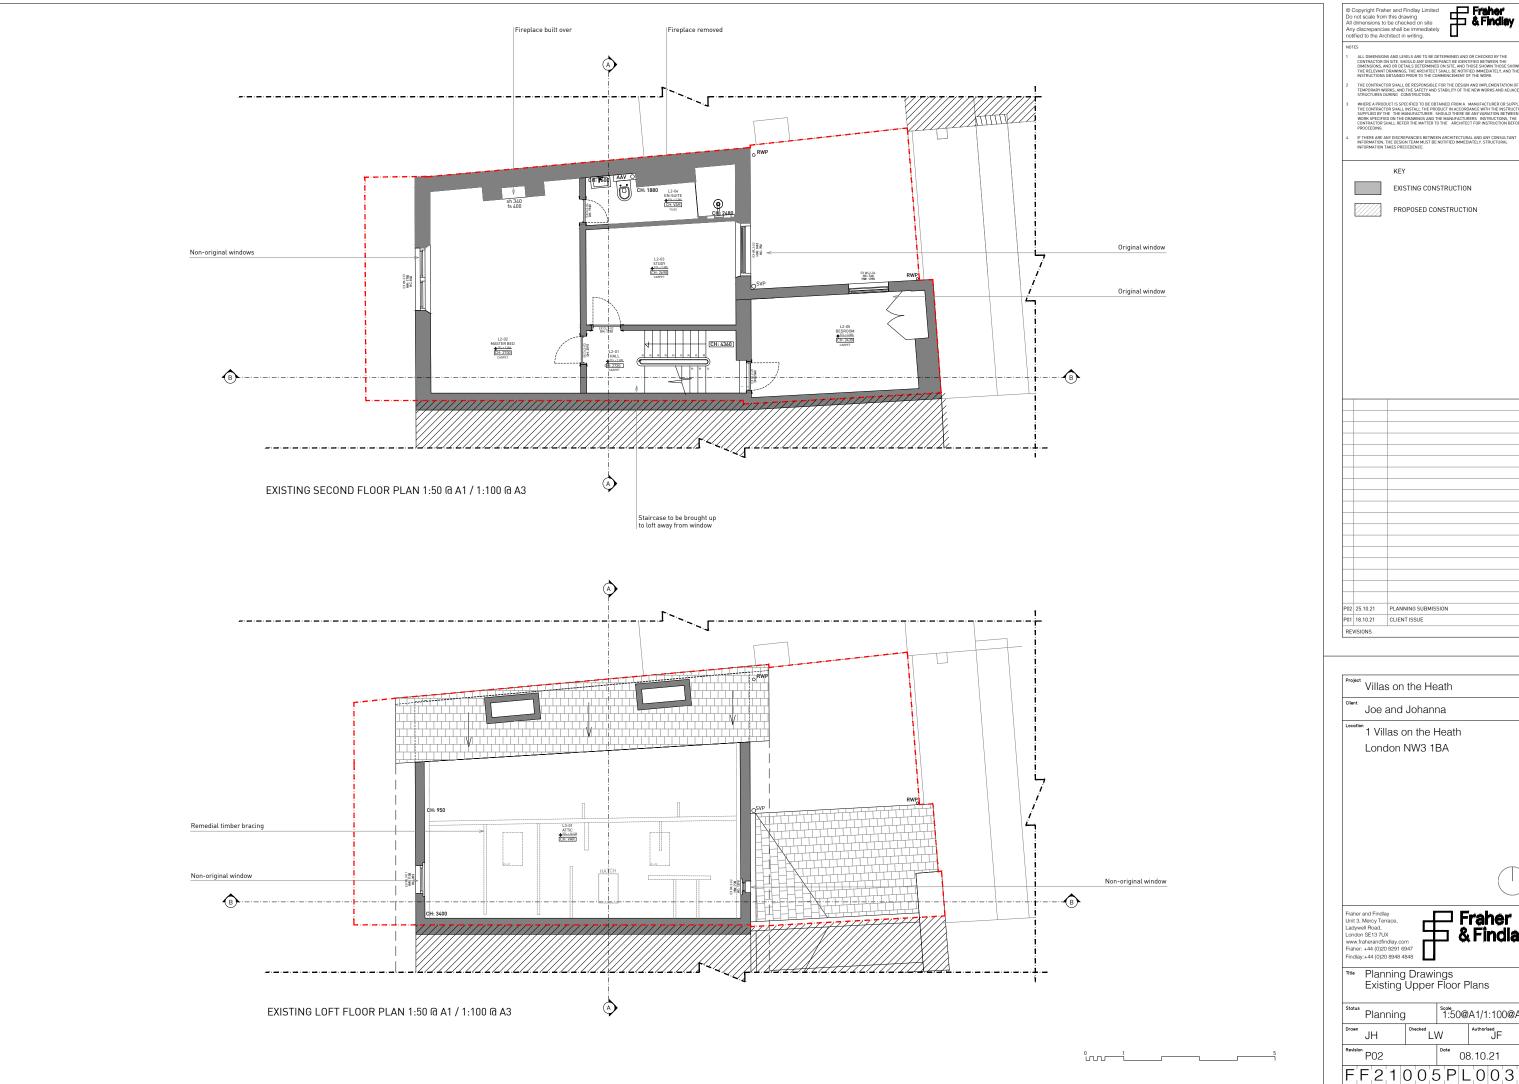

KEY EXISTING CONSTRUCTION PROPOSED CONSTRUCTION 02 25.10.21 PLANNING SUBMISSION P01 18.10.21 CLIENT ISSUE Project Villas on the Heath Joe and Johanna 1 Villas on the Heath London NW3 1BA Fraher & Findlay Fraher and Findlay
Unit 3, Mercy Terrace,
Ladywell Road,
London SE13 7UX
www.fraherandlindlay.com
Fraher: 444 (0)20 8291 6947
Findlay: 444 (0)20 8948 4848

Scole 1:50@A1/1:100@A3

08.10.21

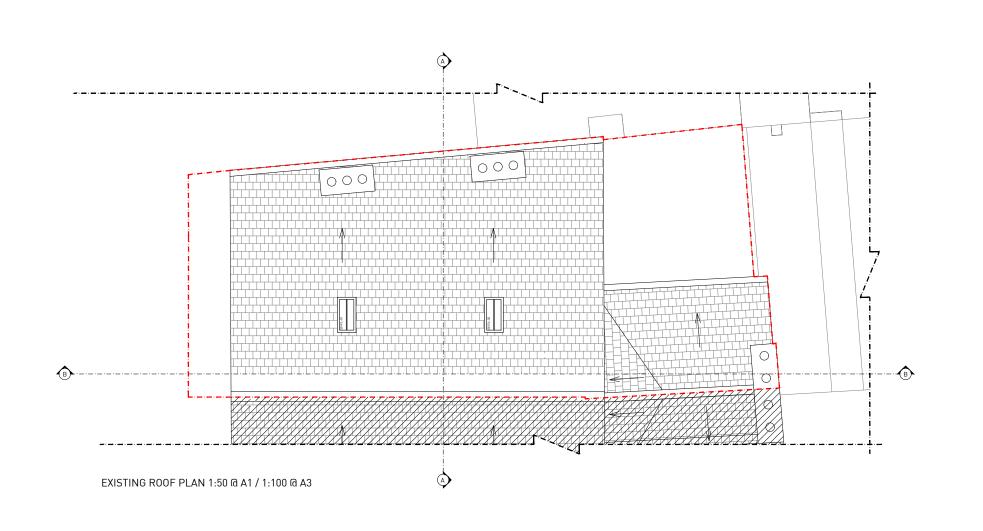

KEY EXISTING CONSTRUCTION

PROPOSED CONSTRUCTION

P02 25.10.21 PLANNING SUBMISSION P01 18.10.21 CLIENT ISSUE

Project Villas on the Heath Joe and Johanna ^{1tion} 1 Villas on the Heath London NW3 1BA Fraher and Findlay
Unit 3, Mercy Terrace,
Ladywell Road,
London SE13 TUX
www.traherandfindlay.com
Fraher: 444 (0)20 8291 6947
Findlay: 444 (0)20 8948 4848

Planning Drawings
Existing Roof Plan

Stotus 1:50@A1/1:100@A3 08.10.21 P02

FF21005PL004





EXISTING SECTION A-A' 1:50 @ A1 / 1:100 @ A3

EXISTING SECTION B-B' 1:50 @ A1 / 1:100 @ A3




EXISTING CONSTRUCTION PROPOSED CONSTRUCTION



Project Villas on the Heath

Joe and Johanna

1 Villas on the Heath London NW3 1BA

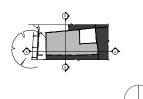




Planning Drawings
Existing Sections

Planning 1:50@A1/1:100@A3 08.10.21

FF21005PL005

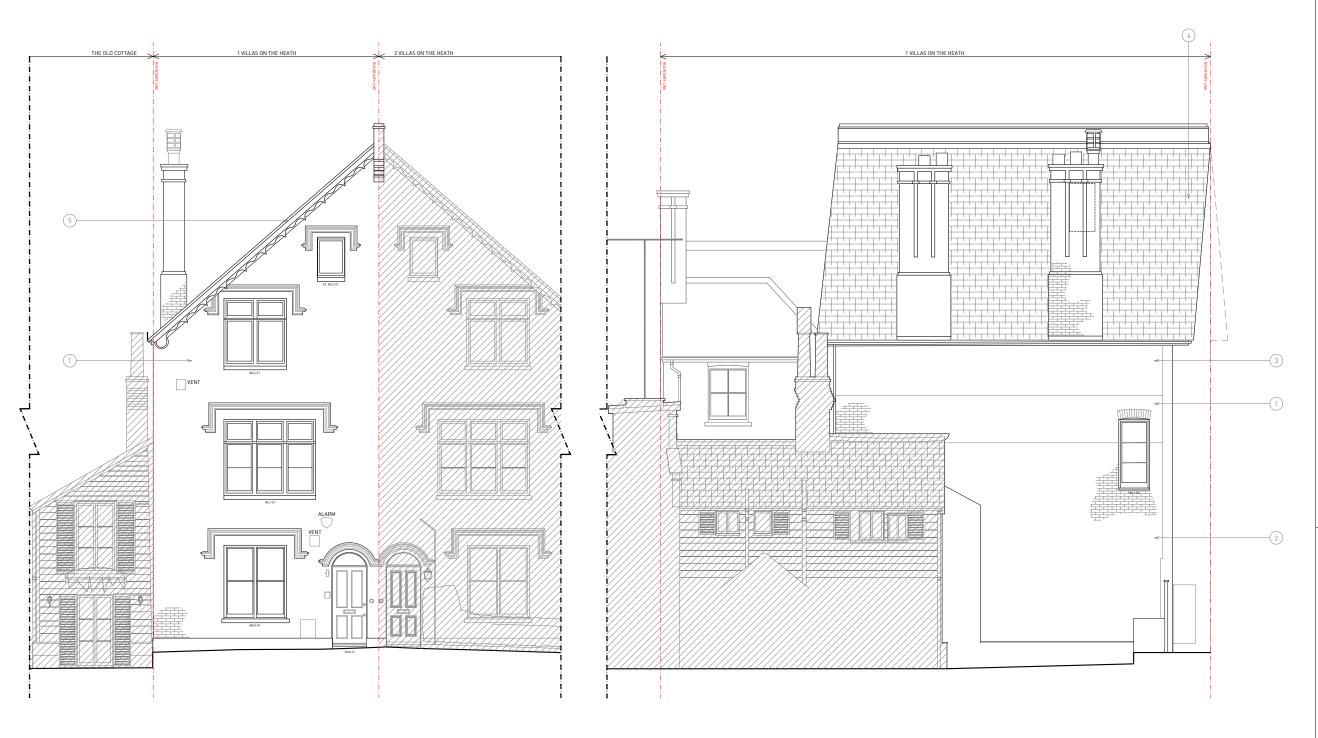

EXISTING FRONT ELEVATION 1:50 @ A1 / 1:100 @ A3

EXISTING SIDE ELEVATION 1:50 @ A1 / 1:100 @ A3



1 LONDON STOCK BRICK

2 PAINTED BRICK

3 RENDER

4 CLAY TILES


5 TIMBER SOFFIT



Project Villas on the Heath

Joe and Johanna

1 Villas on the Heath London NW3 1BA

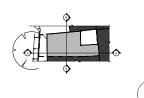

Fraher and Findlay
Unit 3, Mercy Terrace,
Ladywell Road,
London SE19 TUX
www.fraherandfindlay.com
Fraher: 444 (0)20 8291 6947
Findlay: 444 (0)20 8948 4848

Planning Drawings
Existing Elevations

1:50@A1/1:100@A3 Planning LW

08.10.21

FF21005PL006



EXISTING REAR ELEVATION 1:50 @ A1 / 1:100 @ A3

EXISTING OUTRIGGER ELEVATION 1:50 @ A1 / 1:100 @ A3



1 LONDON STOCK BRICK

2 PAINTED BRICK

3 RENDER

4 CLAY TILES


5 TIMBER SOFFIT




Project Villas on the Heath

Joe and Johanna


1 Villas on the Heath London NW3 1BA

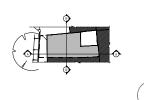

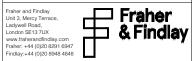

Planning Drawings
Existing Elevations 2

1:50@A1/1:100@A3 LW Dote 08.10.21 FF21005PL007

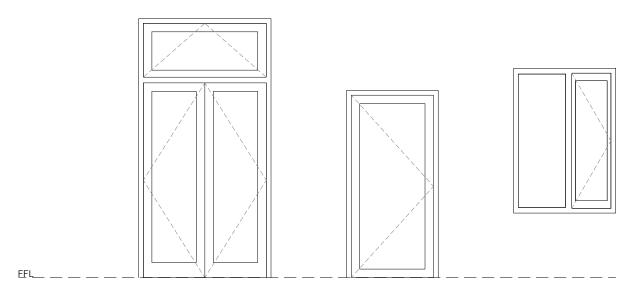

Reference Internal Cill Height DG0-06 DG0-07 WG0-02 0 620 Opening Casement Casement Casement No No Original Frames No No Original Glass No No

© Copyright Fraher and Findlay Limited Do not scale from this drawing All dimensions to be checked on sile Any discrepancies shall be immediately notified to the Architect in writing.



P02	25.10.21	PLANNING SUBMISSION					
P01	18.10.21	CLIENT ISSUE					
REV	REVISIONS						

	Joe and	Johann	na		
Locatio	¹ 1 Villas o				
Unit 3, Ladyw Londo www.fr Fraher	and Findlay Mercy Terrace, elll Road, n SE13 7UX raherandfindlay.cc :+44 (0)20 8291 6 ;:+44 (0)20 8948 4	947		Fra & Fi	her indla
Unit 3, Ladyw Londo www.fr Fraher	Mercy Terrace, ell Road, n SE13 7UX raherandfindlay.co : +44 (0)20 8291 6	947 1848 1 19 Drawi	ngs	& Fi	indla
Unit 3, Ladyw Londo www.f Fraher Findlay	Mercy Terrace, ell Road, n SE13 7UX raherandfindlay.co : +44 (0)20 8291 6 r:+44 (0)20 8948 4	Drawii Glazino	ngs g Sch	edule	indla
Unit 3, Ladyw Londo www.fi Fraher Findlay	Mercy Terrace, ell Road, n SE13 7UX raherandfindlay.cc +44 (0)20 8291 6 r:+44 (0)20 8948 4 Planning Existing	Drawii Glazino	ngs g Sch scole 1:20	edule	indla = /1:1000
Unit 3, Ladyw Londo www.fr Fraher Findlay	Mercy Terrace, elli Road, n SE13 7UX aherandfindlay.cc +444 (0)20 8291 67:+444 (0)20 8948 44 Planning Existing	g Drawii Glazino	ngs g Sch scale 1:20	edule	e /1:1000

0 1 2

Villas on the Heath