


Block Plan 1:500




Ordnance Survey, (c) Crown Copyright 2021. All rights reserved. Licence number 100022432

Location Plan 1:1250

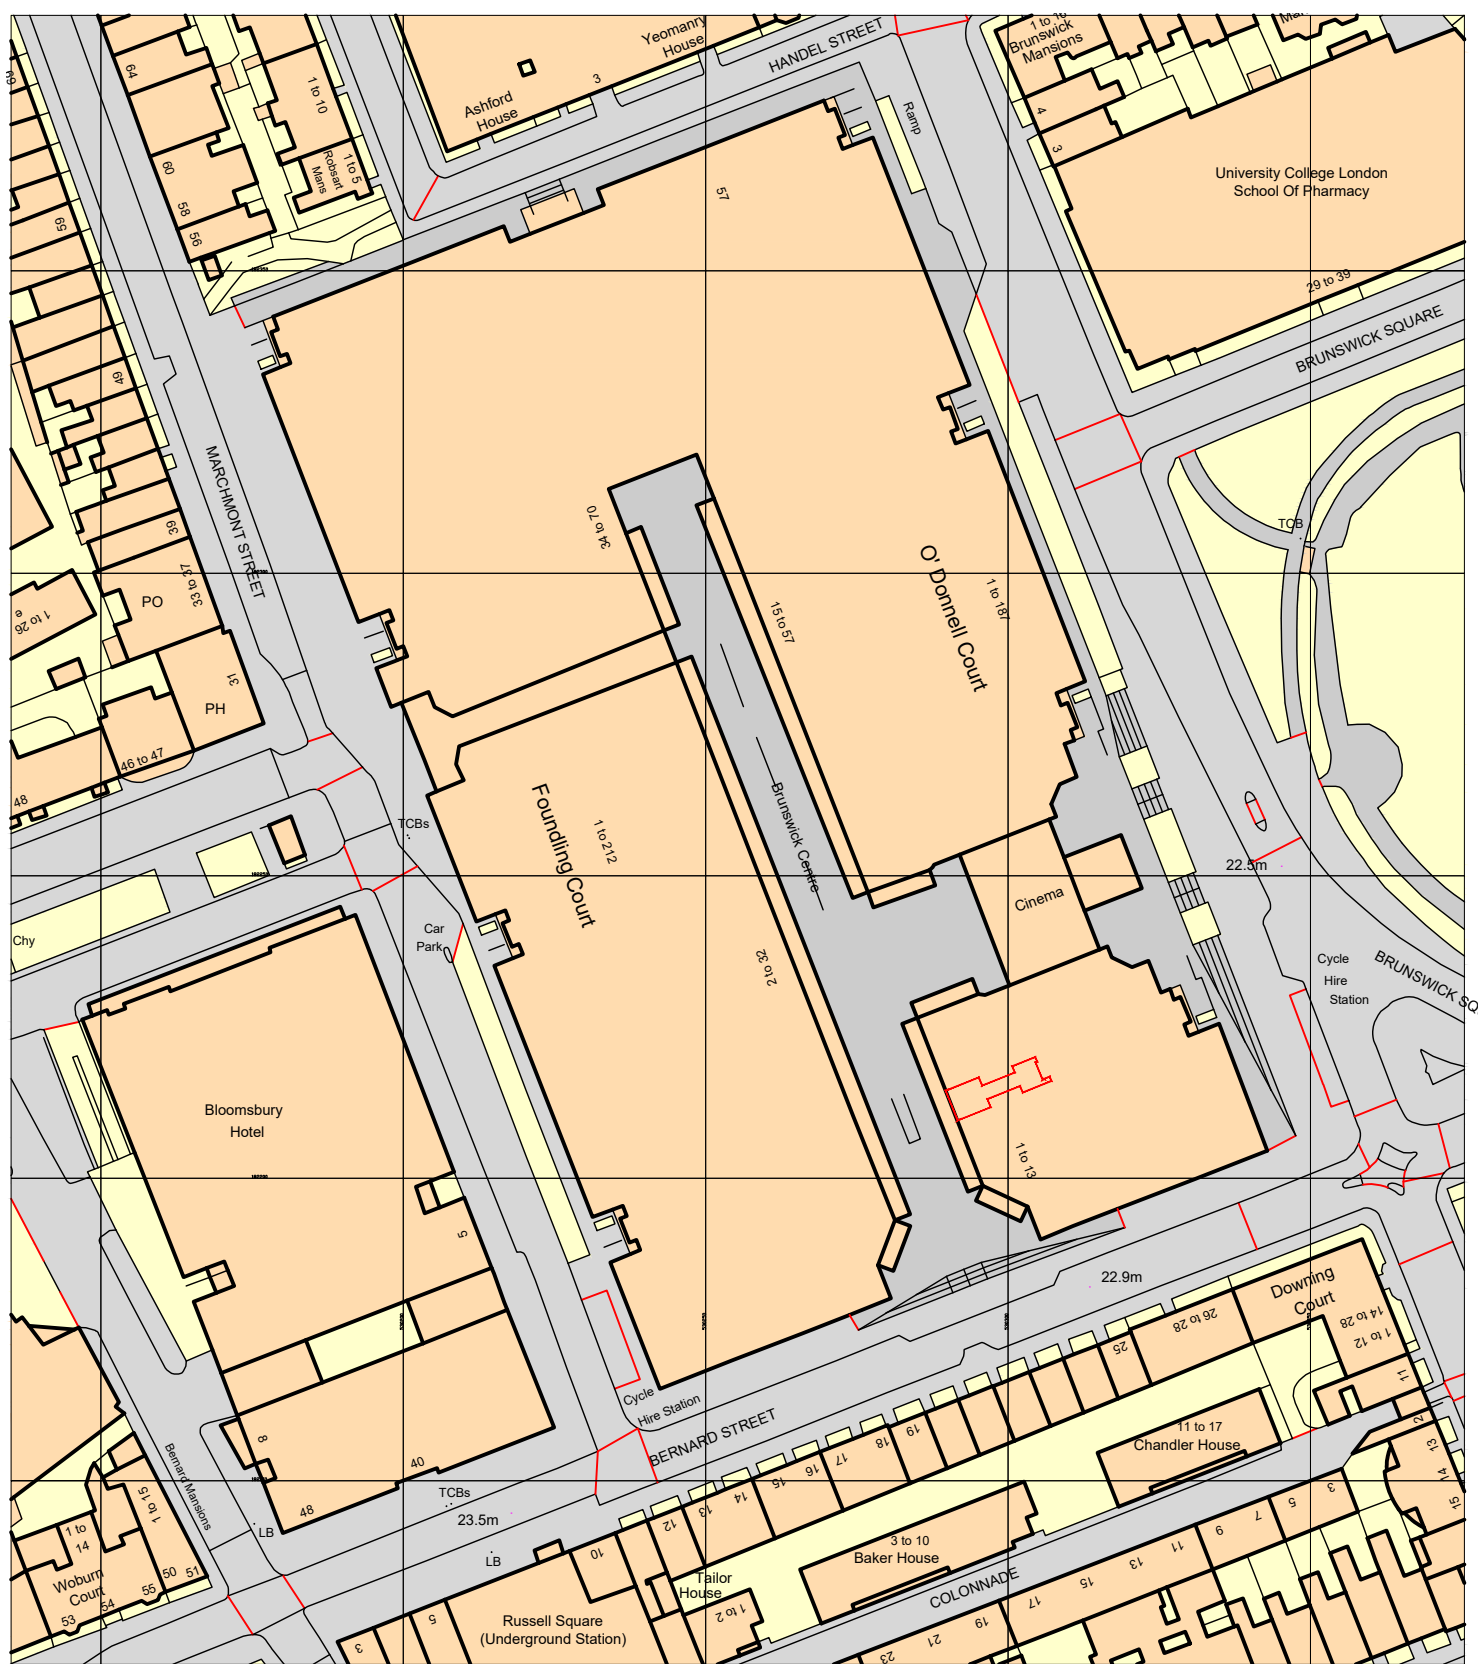

NOTES:
 CONTRACTORS MUST VERIFY ALL DIMENSIONS ON SITE BEFORE COMMENCEMENT OF ANY WORK OR PREPARING MANUFACTURING DRAWINGS
 DO NOT SCALE FROM THIS DRAWING
 ANY DISCREPANCIES ON THIS DRAWING ARE TO BE NOTIFIED TO THE ARCHITECT IMMEDIATELY
 HATTRELL DS ONE ARCHITECTS LLP COPYRIGHT

REV	AMENDMENT	DATE	CHKD

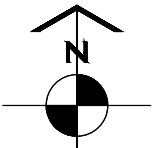

HATTRELL DS ONE Architects LLP

Suite E KINGS COURT RAILWAY STREET ALTRINCHAM WA14 2RD
 TELEPHONE 0161 820 4207
 e-mail: design@hattreldsone.co.uk / www.hattreldsone.co.uk

CLIENT
TRUEDAN Ltd

PROJECT
**Unit K1
 Brunswick Centre
 London**

DRAWING TITLE
**Location Plan &
 Block Plan**

SCALE DRAWN BY CHECKED DATE
 1:1250 @A3 IS/ST - Aug 21
 1:500 @A3

DRAWING No REVISION
2489/01/01 -

PLANNING