


**NOTES:**  
 CONTRACTORS MUST VERIFY ALL DIMENSIONS ON SITE BEFORE COMMENCEMENT OF ANY WORK OR PREPARING MANUFACTURING DRAWINGS  
 DO NOT SCALE FROM THIS DRAWING  
 ANY DISCREPANCIES ON THIS DRAWING ARE TO BE NOTIFIED TO THE ARCHITECT IMMEDIATELY  
 HATTRELL DS ONE ARCHITECTS LLP COPYRIGHT

| REV | AMENDMENT                                | DATE     | CHKD |
|-----|------------------------------------------|----------|------|
| A   | Existing projecting sign frame retained. | 25/10/21 |      |

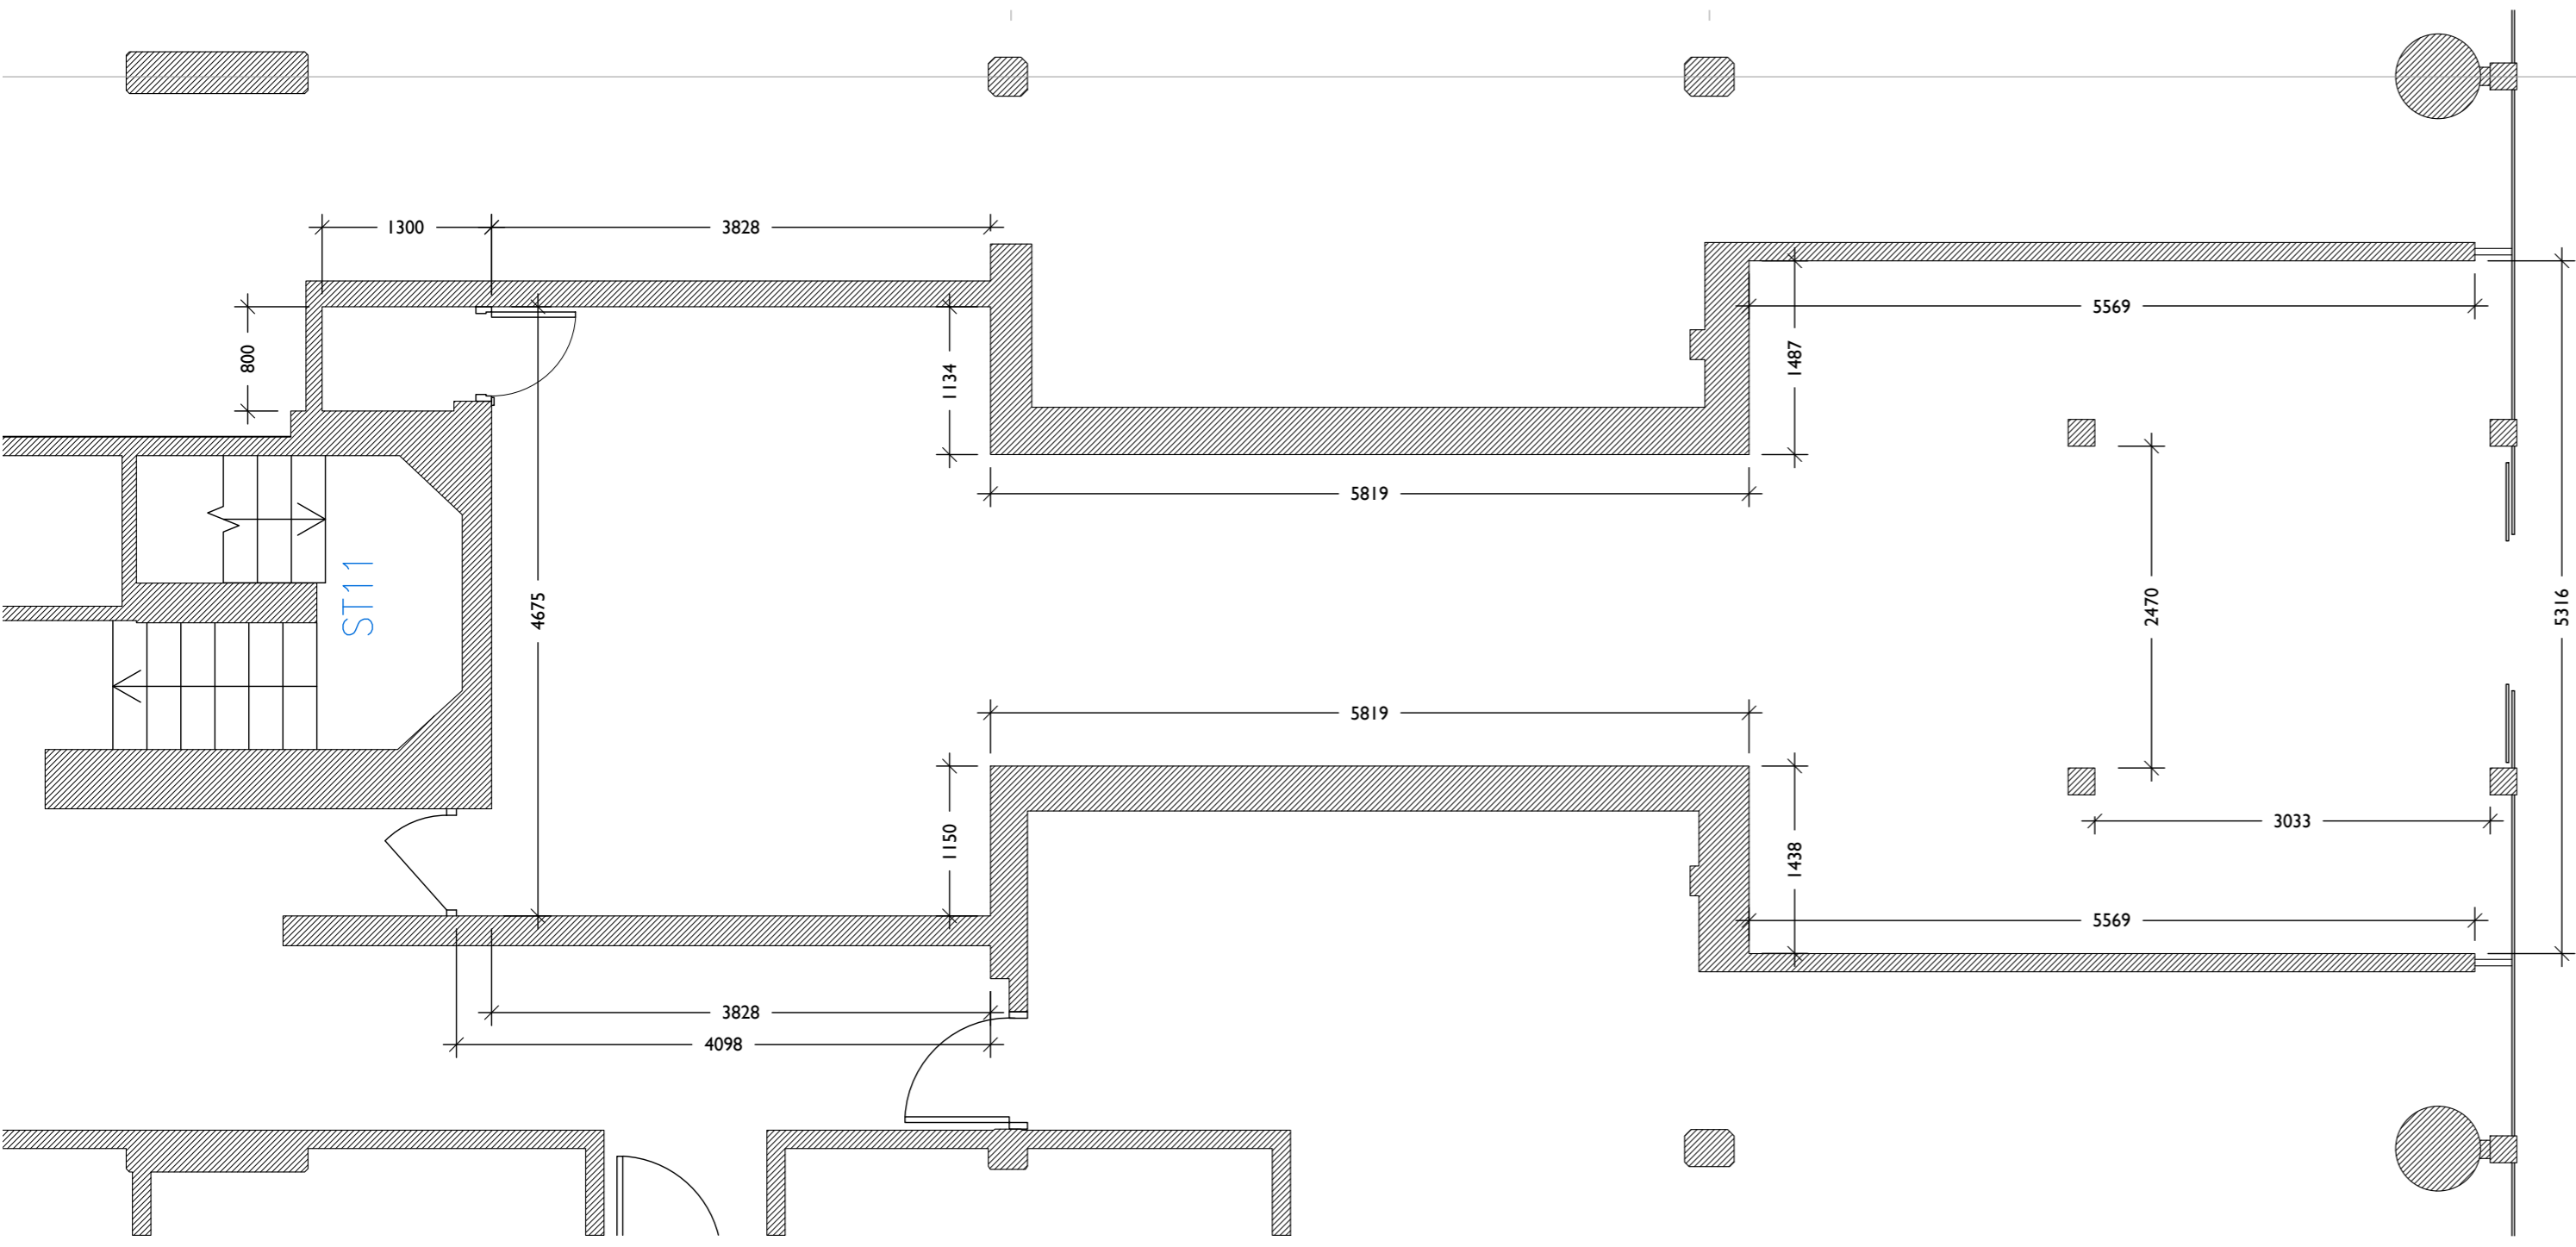


UNIT K1 - LEVEL A PLAN


EXISTING PLAN



EXISTING PHOTO

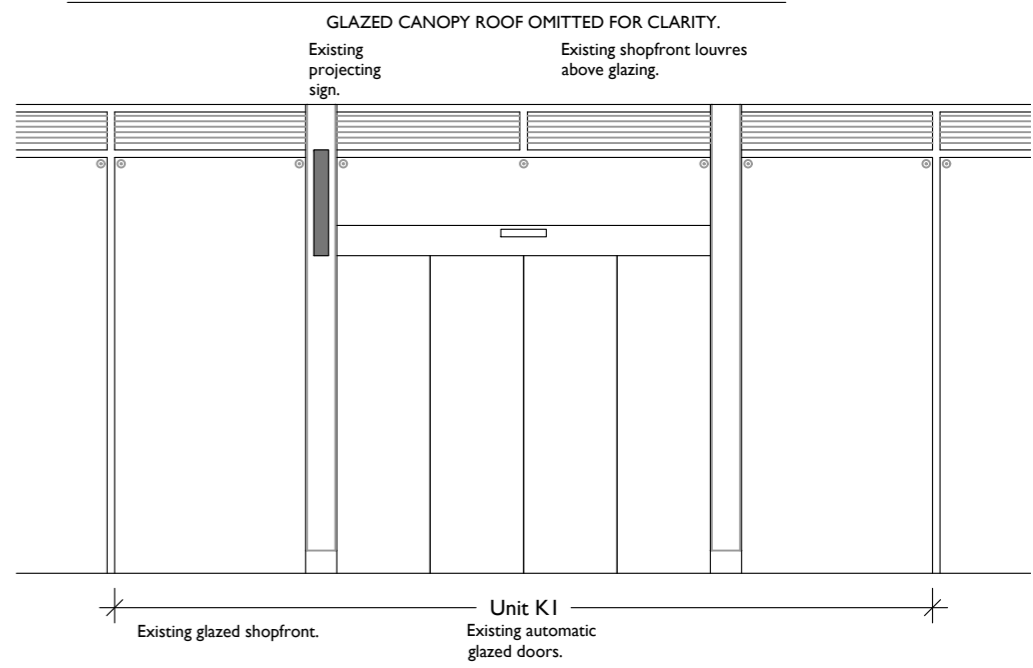

EXISTING ELEVATION

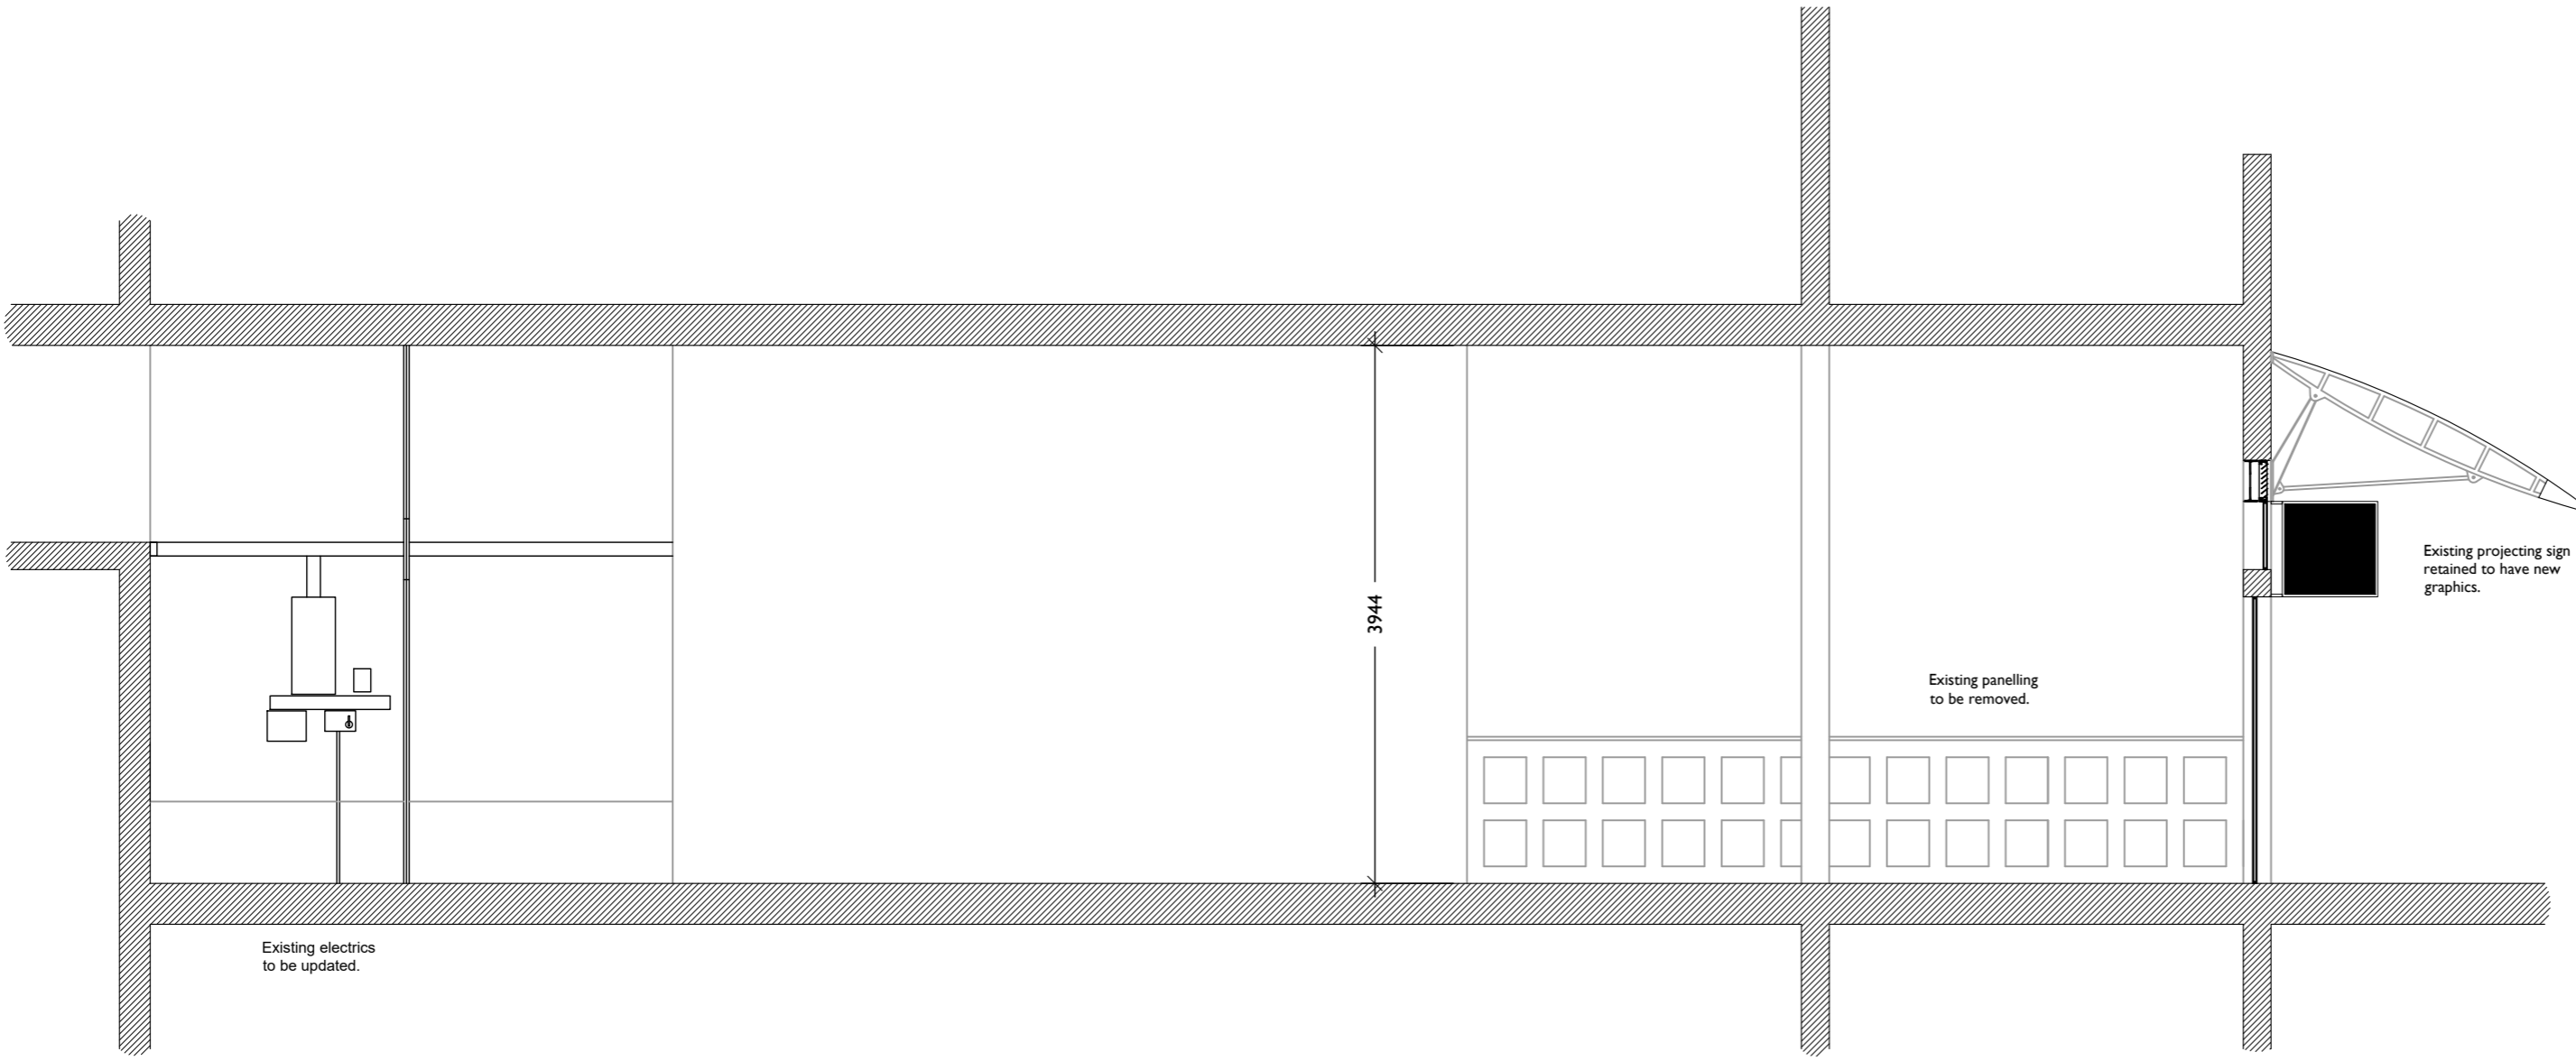

EXISTING SECTION

**HATTRELL DS ONE**  
 Architects LLP

Suite E KINGS COURT RAILWAY STREET ALTRINCHAM WA14 2RD  
 TELEPHONE 0161 820 4207  
 e-mail: design@hattrelldstone.co.uk / www.hattrelldstone.co.uk

CLIENT  
**Truedan Ltd**

PROJECT  
**Unit K1  
 Brunswick Centre  
 London  
 WC1N 2AW**

DRAWING TITLE  
**Existing Plan, Section and  
 Elevation**

SCALE DRAWN BY CHECKED DATE  
 1:50 @A2 ST - Aug 21

DRAWING No REVISION  
**2489 / 03 / 01 A**

**CONSTRUCTION**