

Do Not Scale - If in Doubt Ask


System:
Reynaers CS 77

Glass:
U glass = 1.0 W/m2/K
G value = 0.4
Warm Edge RAL9004
Low Iron (TBC)
Safety glass

Color:
Inside & Outside
Tiger Drylac 029/65650

Notes:

Window ref.	Type	Location	Structural	
			w (mm)	h (mm)
W0.01	1 - A	Ground floor - A1/A3 unit	2040	2740
W0.02	1 - C	Ground floor - A1/A3 unit	2040	2740
W0.03	1 - A	Ground floor - A1/A3 unit	2040	2740

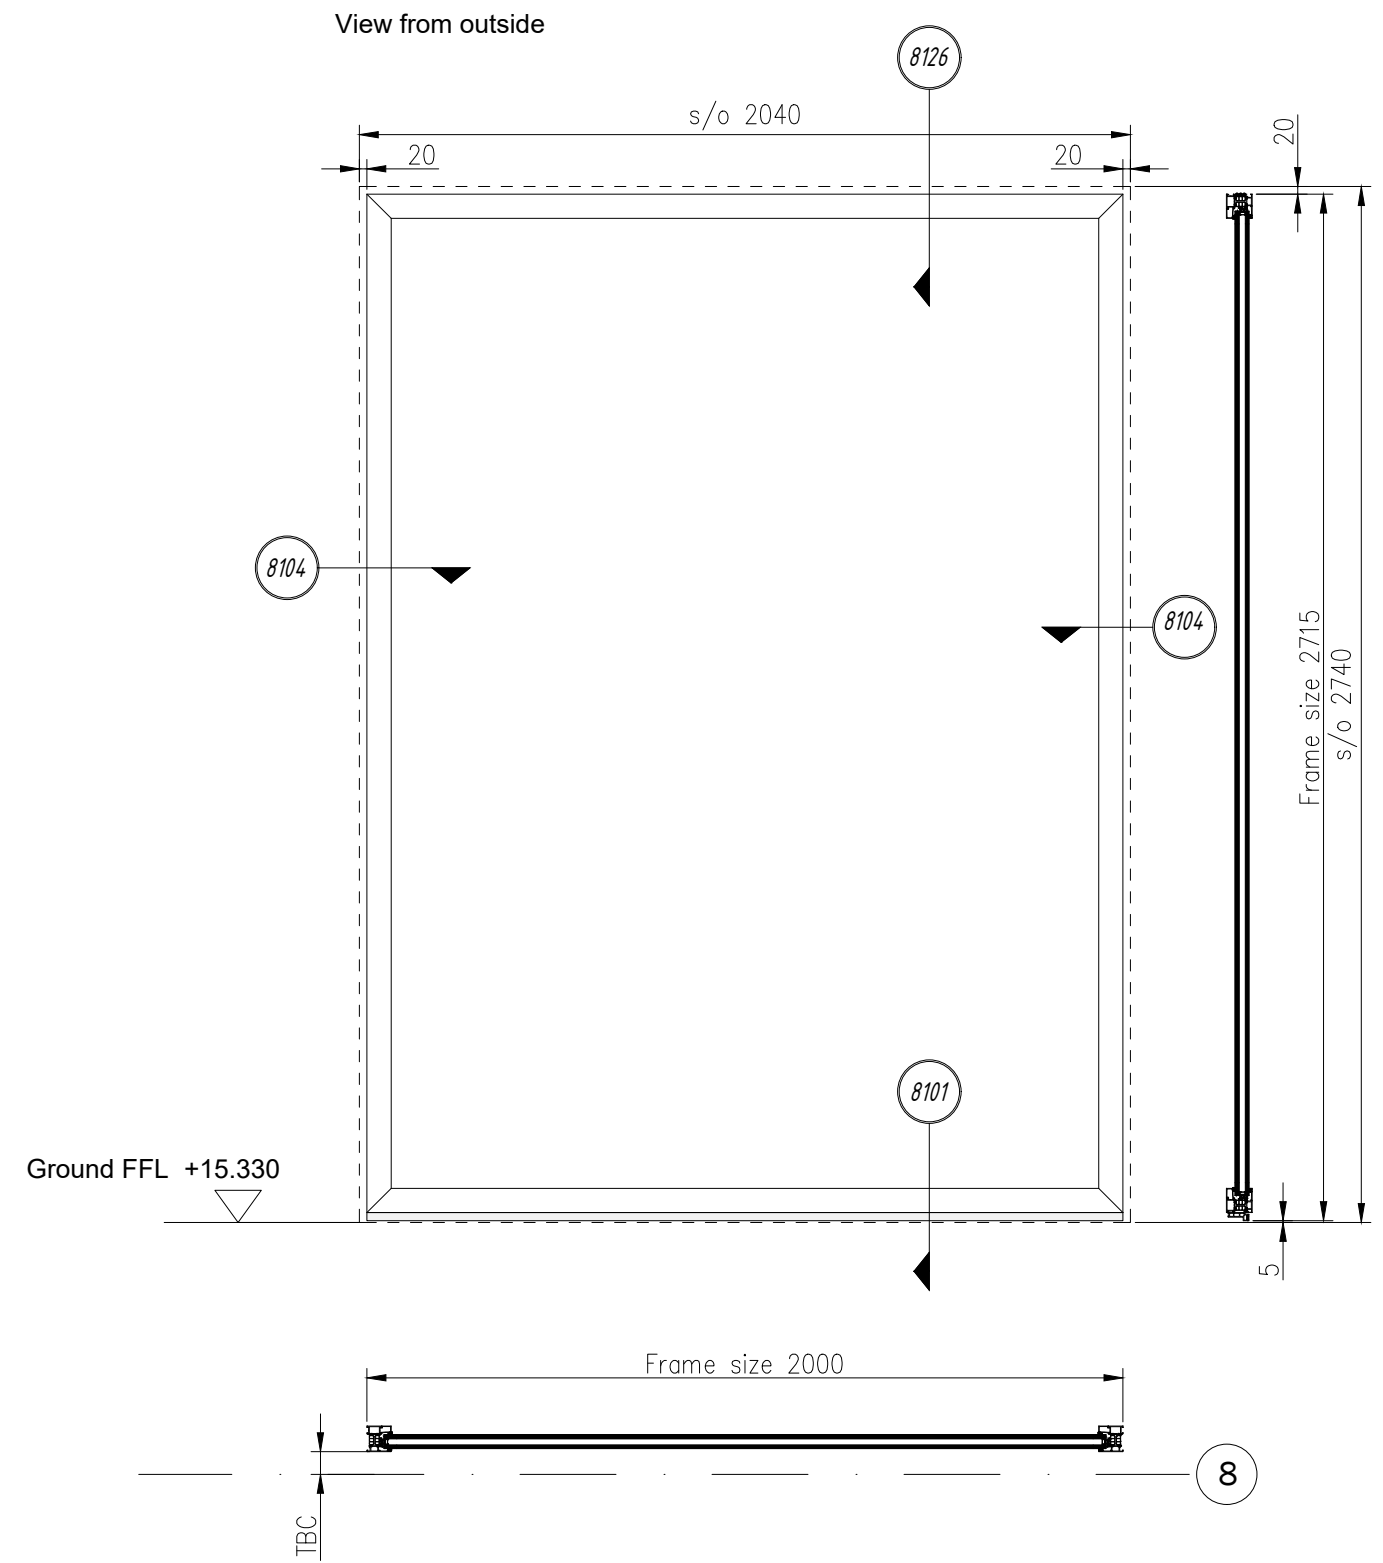


DMITRO FACADES LTD
Unit 17 Dunstall Estate
Leigh Place, Welling
London
DA16 3JH

Tel: 0207 254 4603
E-mail: office@dmitrofacades.co.uk

Dimensions in Millimeters

Revision	Description	Edited by	Checked by	Approved	Date
P01	Issued for comments/approval	JA			03.03.2021
C1	Construction issue	JA			17.05.2021

SITE: Greville Street

CLIENT: RED Construction

DRAWING TITLE: Windows W0.01, W0.02 & W0.03

SCALE: 1:20 DATE DRAWN: 17.05.2021 DRAWN BY: Jurij Avizen

DRG NO: GS-DFL-XX-00-DR-X-8001 REV: C1

Purpose of Issue: S3 STATUS: CONSTRUCTION

ORIGINAL SIZE: A3