


System:
Reynaers CS 77

Glass:
U glass = 1.0 W/m²/K
G value = 0.4
Warm Edge RAL9004
Low Iron (TBC)
Safety glass

Color:
Inside & Outside
Tiger Drylac 029/65650

Notes:

Window ref.	Type	Location	Structural	
			w (mm)	h (mm)
W0.04	1 - B	Ground floor - A1/A3 unit	2040	2090
W0.05	1 - B	Ground floor - A1/A3 unit	2040	2090

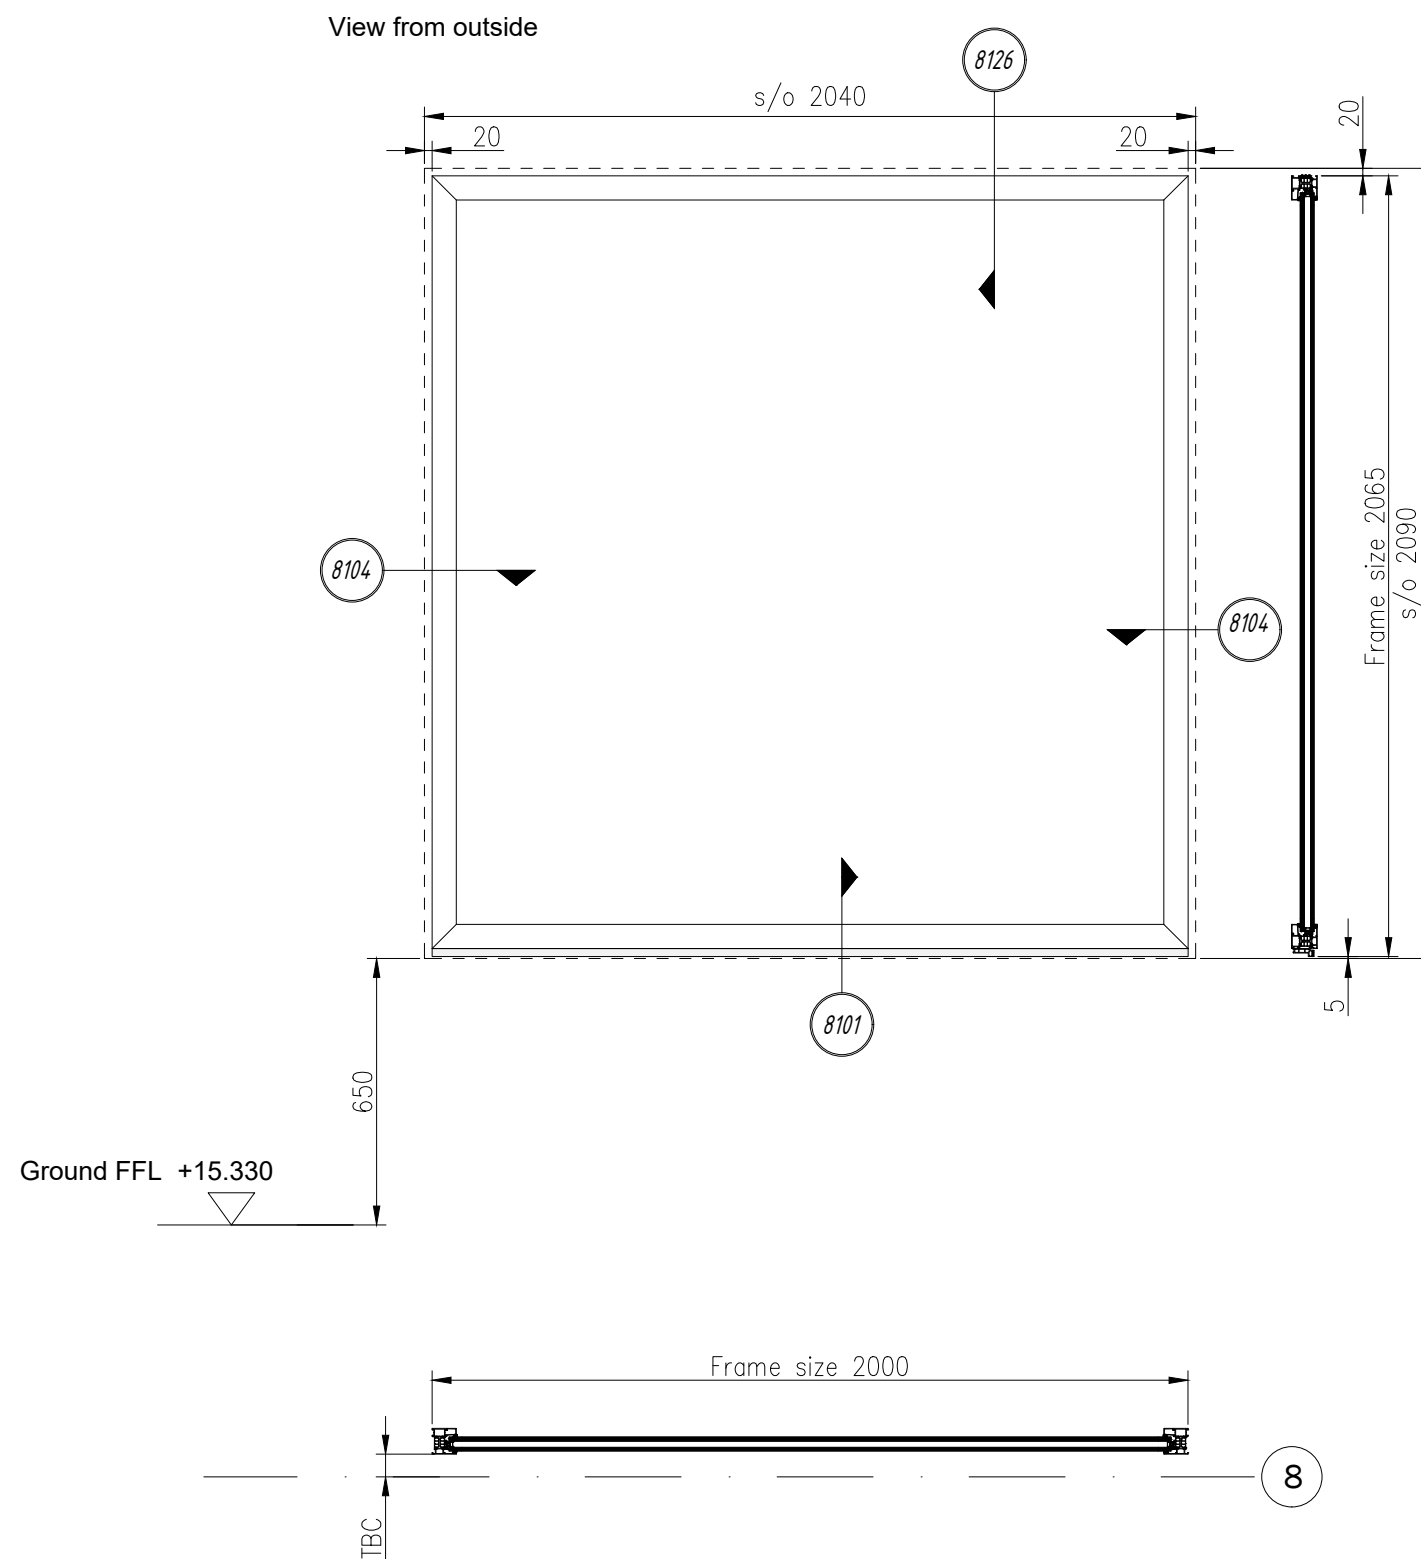

DMITRO FACADES LTD
Unit 17 Dunstall Estate
Leigh Place, Welling
London
DA16 3JH

Tel: 0207 254 4603
E-mail: office@dmitrofacades.co.uk

Dimensions in Millimeters

[illegible]

SITE		Greville Street	
CLIENT		RED Construction	
DRAWING TITLE			
Windows W0.04 & W0.05			
SCALE	1:20	DATE DRAWN	17.05.2021
DRI NO		REV.	
GS-DFL-XX-00-DR-X-8002		C1	
Purpose of Issue		STATUS	
S3		CONSTRUCTION	
ORIGINAL SIZE			
A3			