

Do Not Scale - If in Doubt Ask


System:  
Reynaers CS 77

Glass:  
U glass = 1.0 W/m<sup>2</sup>/K  
G value = 0.4  
Warm Edge RAL9004  
Low Iron (TBC)

Color:  
Inside & Outside  
Tiger Drylac 029/65650

Notes:

Window ref.	Type	Location	Structural	
			w (mm)	h (mm)
W1.01	1 - A	First Floor - A1/A3 unit	2040	1920
W1.02	1 - C	First Floor - A1/A3 unit	2040	1920
W1.03	1 - A	First Floor - A1/A3 unit	2040	1920

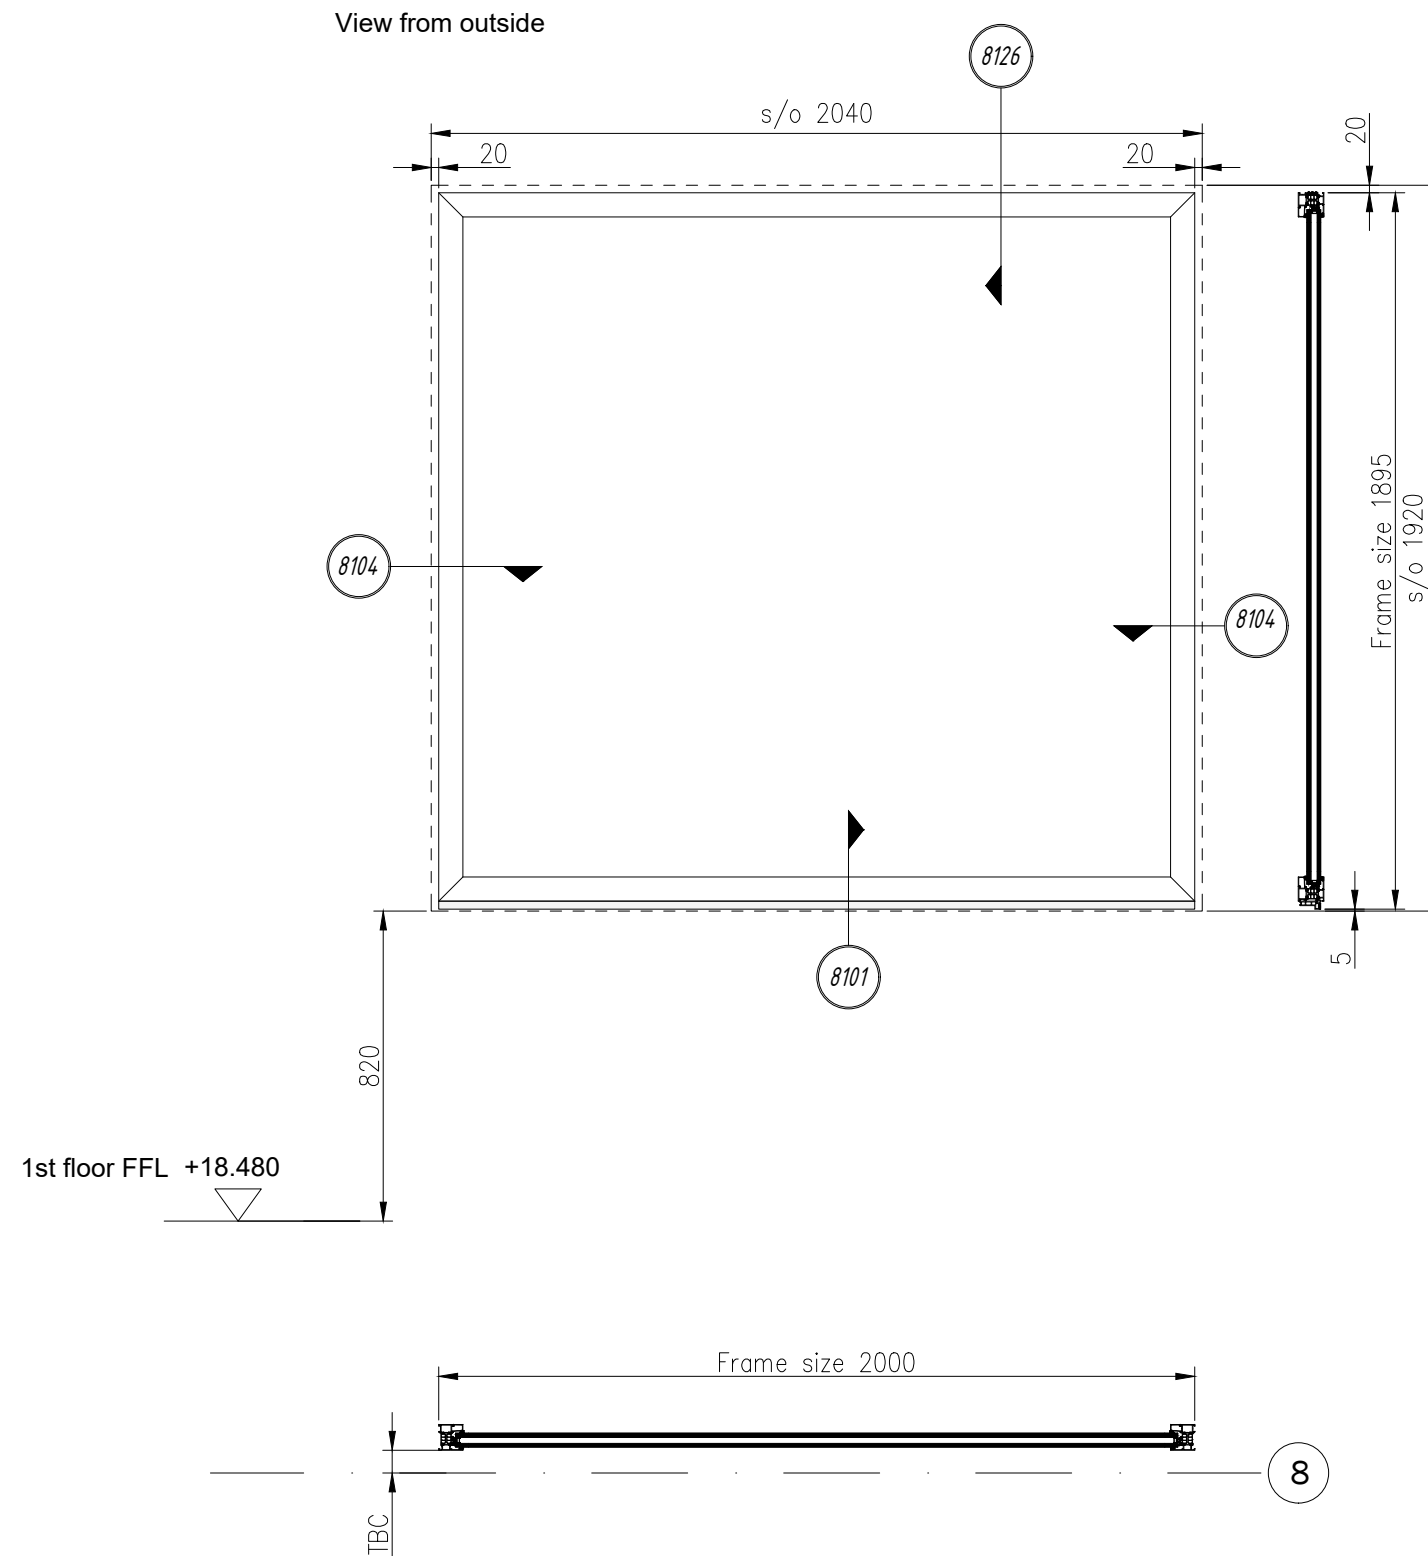

DMITRO FACADES LTD  
Unit 17 Dunstall Estate  
Leigh Place, Welling  
London  
DA16 3JH

Tel: 0207 254 4603  
E-mail: office@dmitrofacades.co.uk

Dimensions in Millimeters

Revision	Description	Edited by	Checked by	Approved	Date
P01	Issued for comments/approval	JA			03.03.2021
C1	Construction issue	JA			17.05.2021

SITE	Greville Street		
CLIENT	RED Construction		
DRAWING TITLE	Window W1.01, W1.02 & W1.03		
SCALE	1:20	DATE DRAWN	17.05.2021
DRG NO	GS-DFL-XX-01-DR-X-8007	DRAWN BY	Jurij Avizen
REV	C1	STATUS	CONSTRUCTION
Purpose of Issue	S3	ORIGINAL SIZE	A3