

Do Not Scale - If in Doubt Ask


System:  
Reynaers CS 77

Glass:  
U glass = 1.0 W/m2/K  
G value = 0.4  
Warm Edge RAL9004  
Low Iron (TBC)  
Safety glass

Color:  
Inside & Outside  
Tiger Drylac 029/65650

Notes:

Window ref.	Type	Location	Structural	
			w (mm)	h (mm)
W1.09	1 - D	Basement / first floor access stair	1220	1720

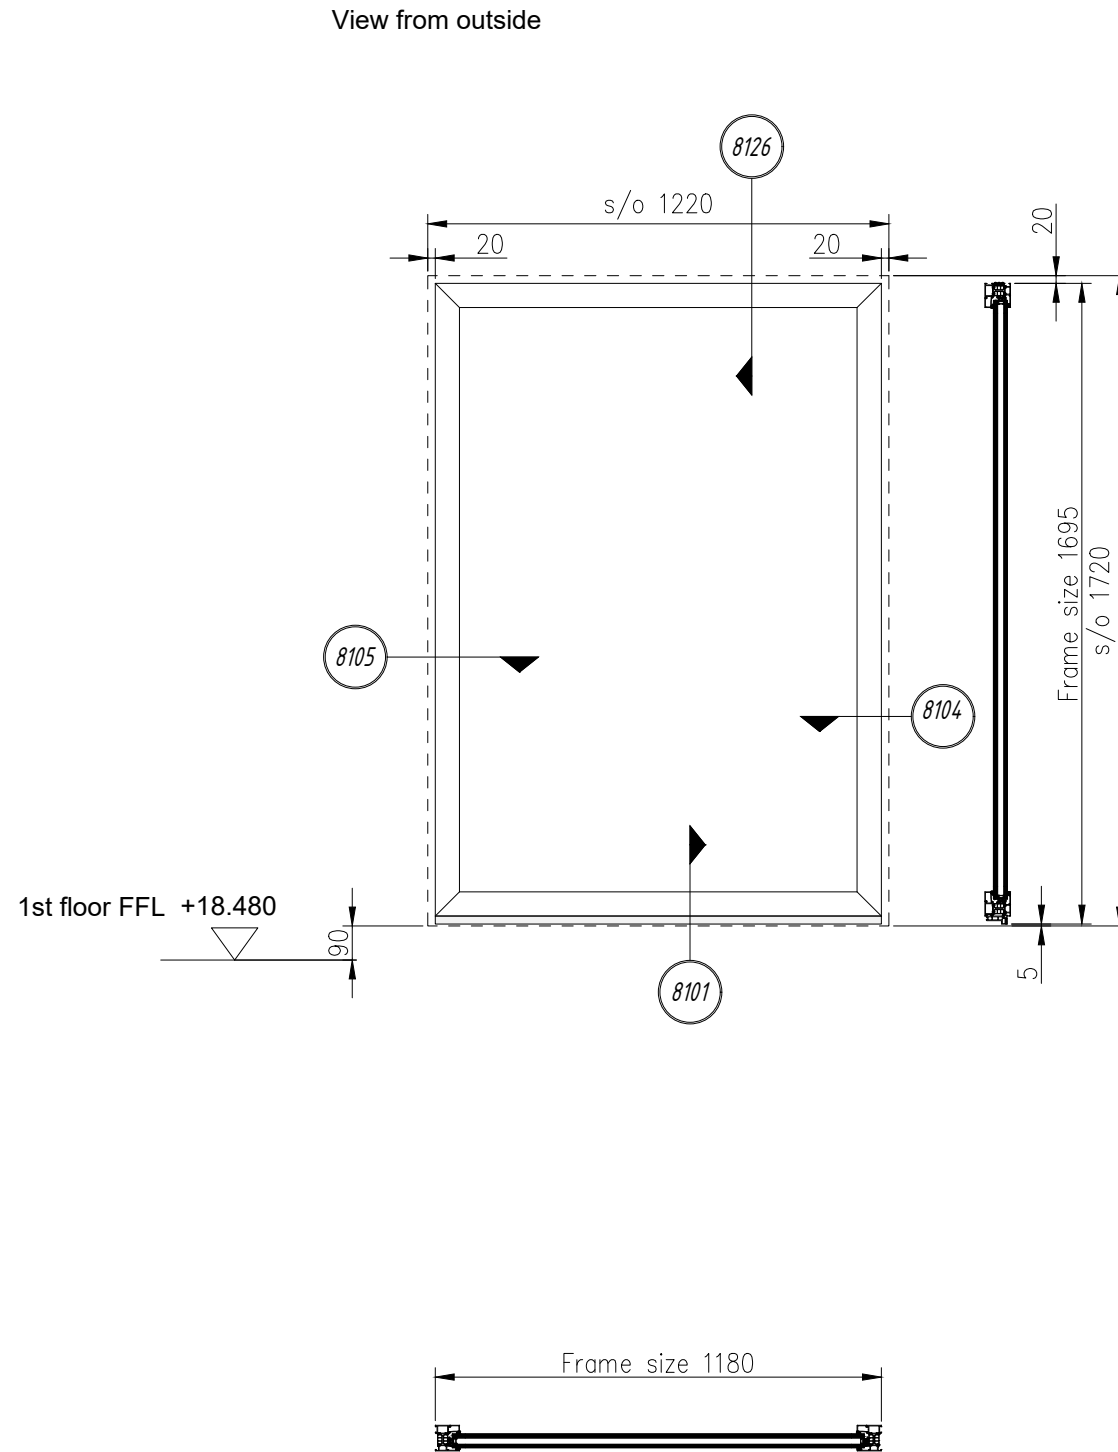

DMITRO FACADES LTD  
Unit 17 Dunstall Estate  
Leigh Place, Welling  
London  
DA16 3JH

Tel: 0207 254 4603  
E-mail: office@dmitrofacades.co.uk

Dimensions in Millimeters

Revision	Description	Edited by	Checked by	Approved	Date
P01	Issued for comments/approval	JA			03.03.2021
C1	Construction issue	JA			17.05.2021

SITE: Greville Street			
CLIENT: RED Construction			
DRAWING TITLE: Window W1.09			
SCALE: 1:20	DATE DRAWN: 17.05.2021	DRAWN BY: Jurij Avizen	
DRG NO: GS-DFL-XX-01-DR-X-8011	REV: C1		
Purpose of Issue: S3	STATUS: CONSTRUCTION		
ORIGINAL SIZE: A3			