


Do Not Scale - If in Doubt Ask

View from outside

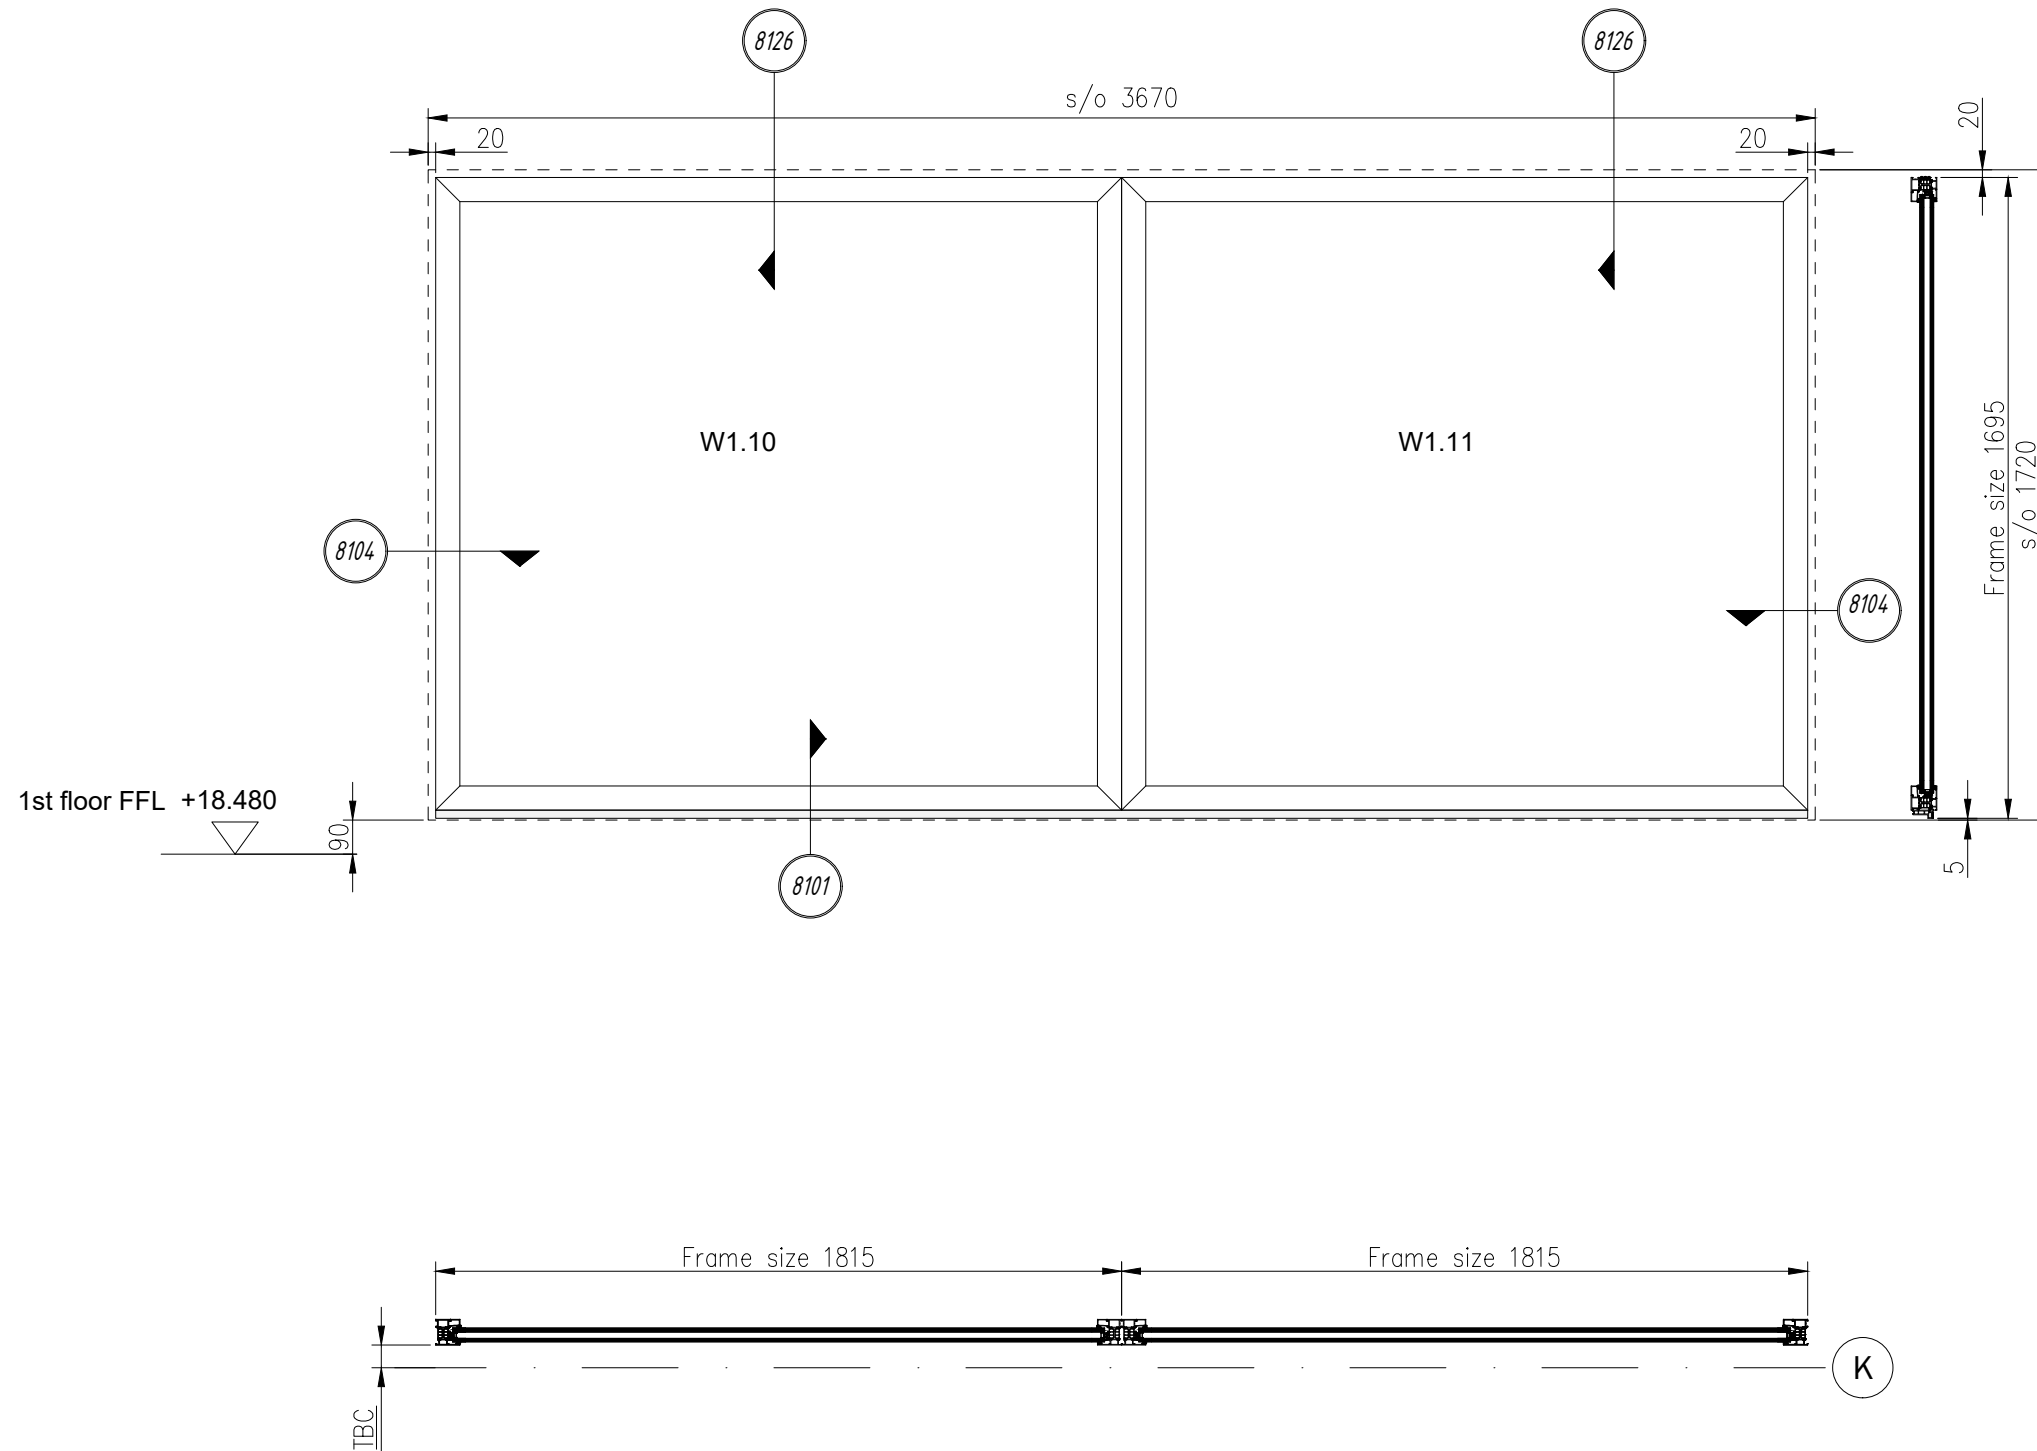

System:
Reynaers CS 77

Glass:
U glass = 1.0 W/m²/K
G value = 0.4
Warm Edge RAL9004
Low Iron (TBC)
Safety glass

Color:
Inside & Outside
Tiger Drylac 029/65650

Notes:

Window ref.	Type	Location	Structural	
			w (mm)	h (mm)
W1.10	1 - F	Basement / first floor access stair	3670	1720
W1.11	1 - F	Basement / first floor access stair	3670	1720



DMITRO FACADES LTD
Unit 17 Dunstall Estate
Leigh Place, Welling
London
DA16 3JH

Tel: 0207 254 4603
E-mail: office@dmitrofacades.co.uk

Dimensions in Millimeters

Revision	Description	Edited by	Checked by	Approved	Date
P01	Issued for comments/approval	JA			03.03.2021
C1	Construction issue	JA			17.05.2021

SITE	Greville Street		
CLIENT	RED Construction		
DRAWING TITLE	Windows W1.10 & W1.11		
SCALE	1:20	DATE DRAWN	17.05.2021
DRG NO	GS-DFL-XX-01-DR-X-8012	DRAWN BY	Jurij Avizen
REV	C1	STATUS	CONSTRUCTION
Purpose of Issue	S3	ORIGINAL SIZE	A3