

Do Not Scale - If in Doubt Ask


System:
Reynaers CS 77

Glass:
U glass = 1.0 W/m²/K
G value = 0.4
Warm Edge RAL9004
Low Iron (TBC)

Color:
Inside & Outside
Tiger Drylac 029/65650

Fittings:
Lockable handle with key (colour - RAL9005)
Window Restrictor

Notes:

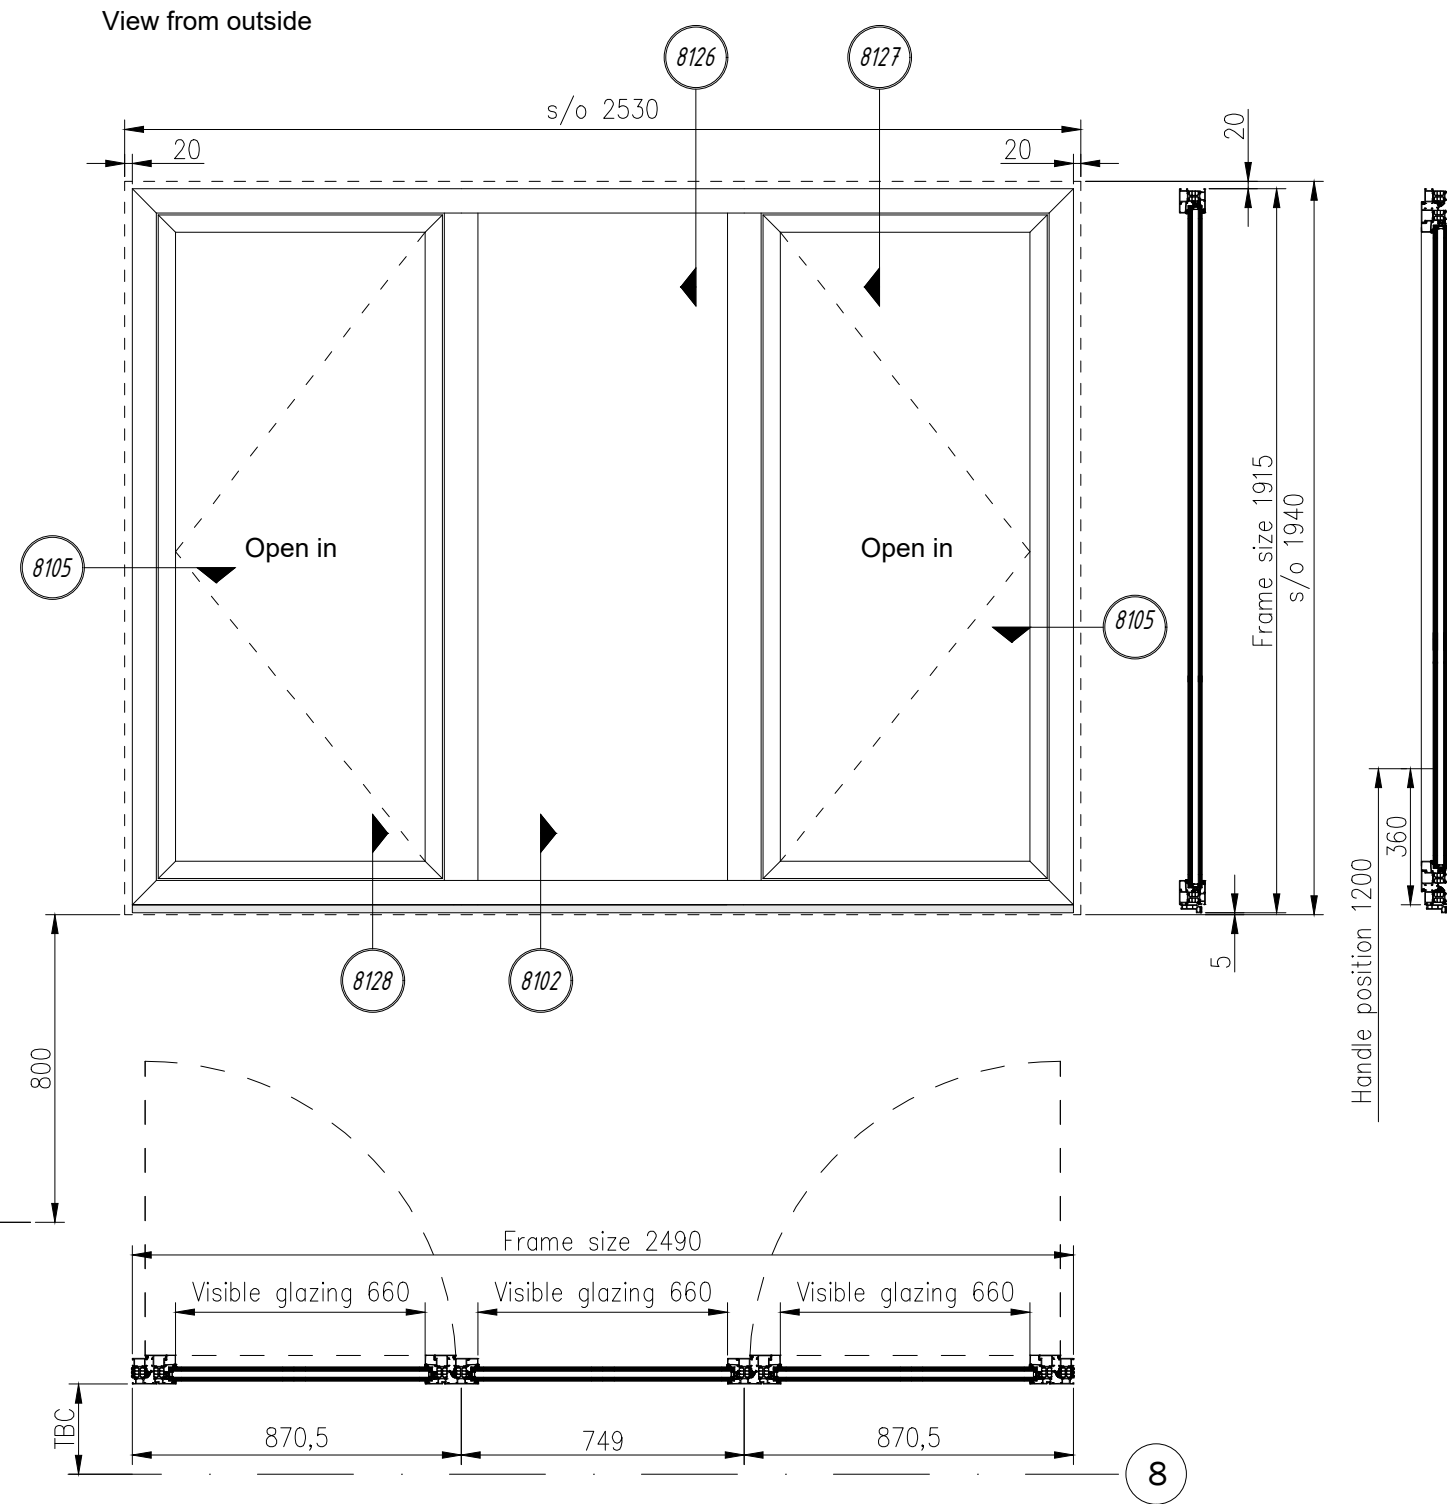

| Window ref. | Type | Location | Structural | |
|-------------|------|------------------------|------------|--------|
| | | | w (mm) | h (mm) |
| W2.01 | 2 | Second Floor - B1 Unit | 2530 | 1940 |
| W2.02 | 2 | Second Floor - B1 Unit | 2530 | 1940 |
| W2.03 | 2 | Second Floor - B1 Unit | 2530 | 1940 |
| W2.06 | 2 | Second Floor - B1 Unit | 2530 | 1940 |
| W2.07 | 2 | Second Floor - B1 Unit | 2530 | 1940 |
| W3.01 | 2 | Third Floor - B1 Unit | 2530 | 1940 |
| W3.02 | 2 | Third Floor - B1 Unit | 2530 | 1940 |
| W3.03 | 2 | Third Floor - B1 Unit | 2530 | 1940 |
| W3.06 | 2 | Third Floor - B1 Unit | 2530 | 1940 |
| W3.07 | 2 | Third Floor - B1 Unit | 2530 | 1940 |
| W4.01 | 2 | Fourth Floor - B1 Unit | 2530 | 1940 |
| W4.02 | 2 | Fourth Floor - B1 Unit | 2530 | 1940 |
| W4.03 | 2 | Fourth Floor - B1 Unit | 2530 | 1940 |
| W4.06 | 2 | Fourth Floor - B1 Unit | 2530 | 1940 |
| W4.07 | 2 | Fourth Floor - B1 Unit | 2530 | 1940 |

4th floor FFL +27.920
3rd floor FFL +24.760
2nd floor FFL +21.630



DMITRO FAÇADES LTD
Unit 17 Dunstall Estate
Leigh Place, Welling
London
DA16 3JH

Tel: 0207 254 4603
E-mail: office@dmitrofacades.co.uk

Dimensions in Millimeters

| Revision | Description | Edited by | Checked by | Approved | Date |
|----------|---------------------------------------------------|-----------|------------|----------|------------|
| P01 | Issued for comments/approval | JA | | | 03.03.2021 |
| P02 | Updated according to the comments from architects | JA | | | 26.03.2021 |
| C1 | Construction issue | JA | | | 17.05.2021 |
| C2 | Astragal bars removed | JA | | | 22.10.2021 |
| | | | | | |
| | | | | | |
| | | | | | |
| | | | | | |
| | | | | | |
| | | | | | |

| | | | |
|------------------|------------------------|------------------|-----------------------|
| SITE | Greville Street | | |
| CLIENT | RED Construction | | |
| DRAWING TITLE | Windows W2.01 (Type2) | | |
| SCALE | 1:20 | DRAWN 22.10.2021 | DRAWN BY Jurij Avizen |
| DRG NO | GS-DFL-XX-02-DR-X-8017 | REV. | C2 |
| Purpose of Issue | S3 | STATUS | CONSTRUCTION |
| ORIGINAL SIZE | A3 | | |