

Do Not Scale - If in Doubt Ask

System:
Reynaers CS 77


Glass:
U glass = 1.0 W/m²/K
G value = 0.4
Warm Edge RAL9004
Low Iron (TBC)

Color:
Inside & Outside
Tiger Drylac 029/65650

Fittings:
Lockable handle with key (colour - RAL9005)
Window Restrictor

Notes:

Window ref.	Type	Location	Structural	
			w (mm)	h (mm)
W2.19	2	Second Floor - B1 Unit	2530	1940
W3.19	2	Third Floor - B1 Unit	2530	1940
W4.17	2	Fourth Floor - B1 Unit	2530	1940

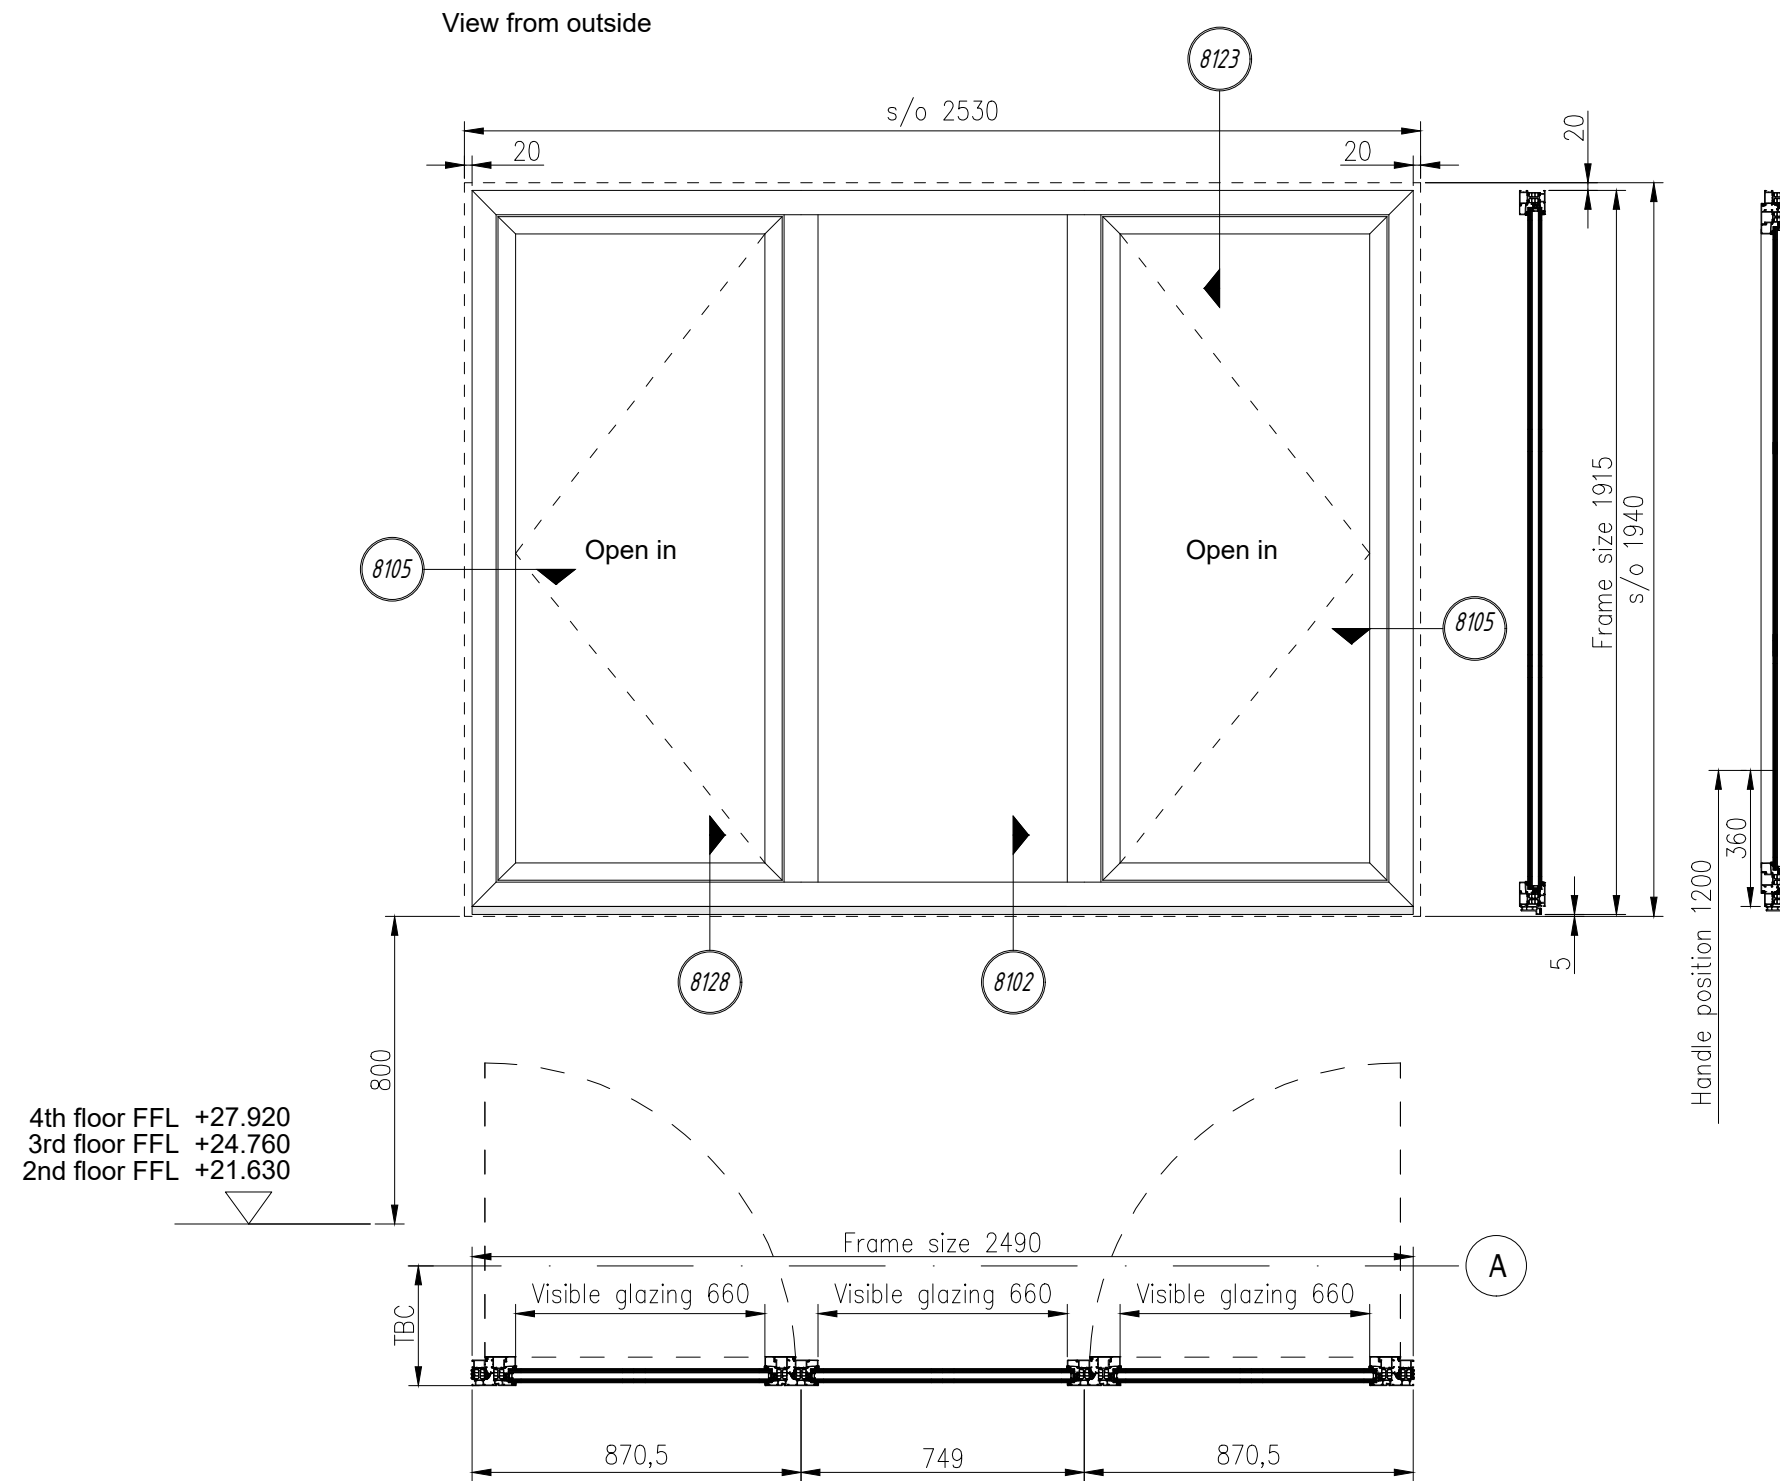

DMITRO FACADES LTD
Unit 17 Dunstall Estate
Leigh Place, Welling
London
DA16 3JH

Tel: 0207 254 4603
E-mail: office@dmitrofacades.co.uk

Dimensions in Millimeters

Revision	Description	Edited by	Checked by	Approved	Date
P01	Issued for comments/approval	JA			03.03.2021
P02	Updated according to the comments from architects	JA			26.03.2021
C1	Construction issue	JA			17.05.2021
C2	Astragal bars removed	JA			22.10.2021

SITE: Greville Street		
CLIENT: RED Construction		
DRAWING TITLE: Windows W2.19, W3.19 & W4.17		
SCALE: 1:20	DRAWN: 22.10.2021	DRAWN BY: Jurij Avizen
DRG NO: GS-DFL-XX-02-DR-X-8018	REV: C2	
Purpose of Issue: S3	STATUS: CONSTRUCTION	
ORIGINAL SIZE: A3		