

Do Not Scale - If in Doubt Ask


System:
Reynaers CS 77

Glass:
U glass = 1.0 W/m²/K
G value = 0.4
Warm Edge RAL9004
Low Iron (TBC)

Color:
Inside & Outside
Tiger Drylac 029/65650

Fittings:
Lockable handle with key (colour - RAL9005)
Window Restrictor

Notes:

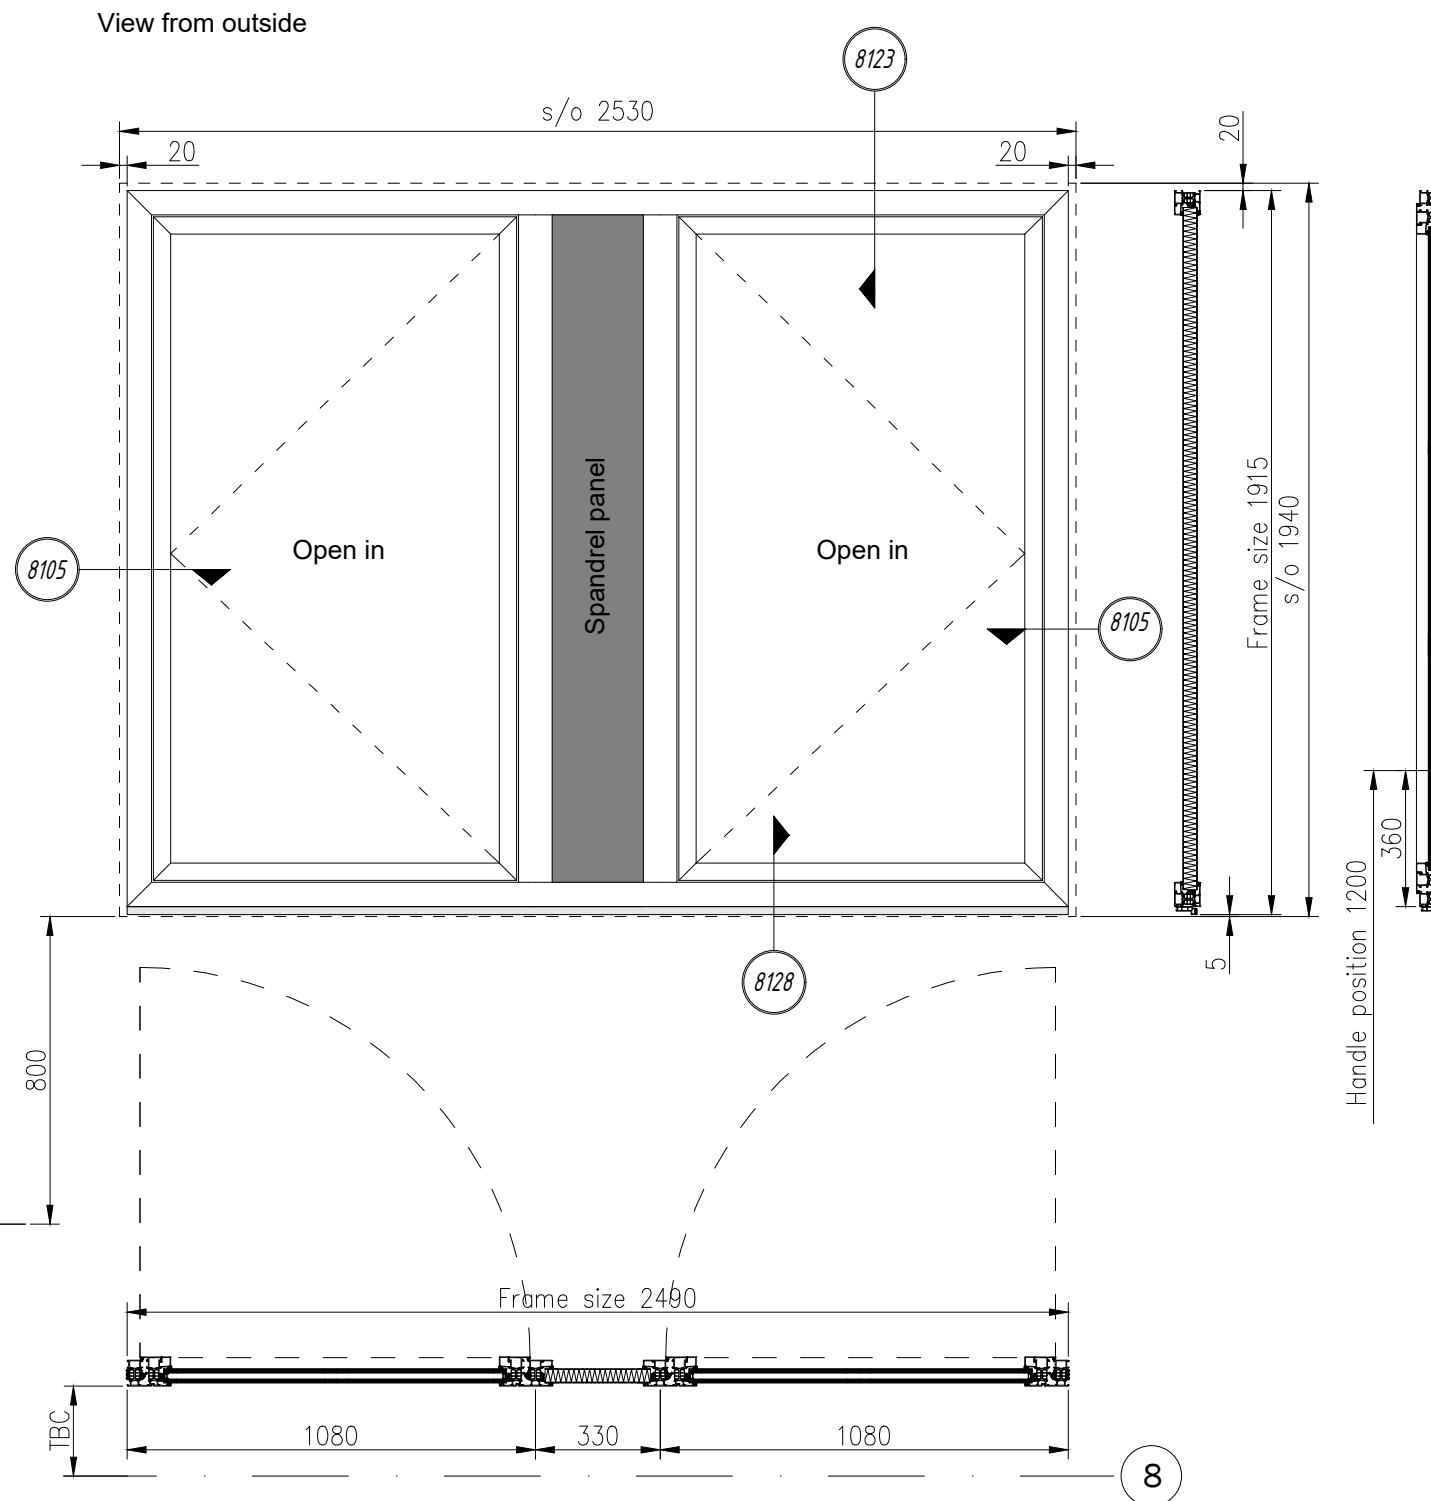

Window ref.	Type	Location	Structural	
			w (mm)	h (mm)
W2.04	3 - A	Second Floor - B1 Unit	2530	1940
W2.05	3 - A	Second Floor - B1 Unit	2530	1940
W2.08	3 - A	Second Floor - B1 Unit	2530	1940
W3.04	3 - A	Third Floor - B1 Unit	2530	1940
W3.05	3 - A	Third Floor - B1 Unit	2530	1940
W3.08	3 - A	Third Floor - B1 Unit	2530	1940
W4.04	3 - A	Fourth Floor - B1 Unit	2530	1940
W4.05	3 - A	Fourth Floor - B1 Unit	2530	1940
W4.08	3 - A	Fourth Floor - B1 Unit	2530	1940

4th floor FFL +27.920
3rd floor FFL +24.760
2nd floor FFL +21.630



DMITRO FACADES LTD
Unit 17 Dunstall Estate
Leigh Place, Welling
London
DA16 3JH

Tel: 0207 254 4603
E-mail: office@dmitrofacades.co.uk

Dimensions in Millimeters

Revision	Description	Edited by	Checked by	Approved	Date
P01	Issued for comments/approval	JA			03.03.2021
C1	Construction issue	JA			17.05.2021
C2	Astragal bars removed	JA			22.10.2021

SITE	Greville Street		
CLIENT	RED Construction		
DRAWING TITLE	Windows W2.04 (Type 3-A)		
SCALE	1:20	DRAWN	22.10.2021
DRG NO	GS-DFL-XX-02-DR-X-8019	DRAWN BY	Jurij Avizen
REV	C2	STATUS	CONSTRUCTION
Purpose of Issue	S3	ORIGINAL SIZE	A3