


Do Not Scale - If in Doubt Ask

View from outside

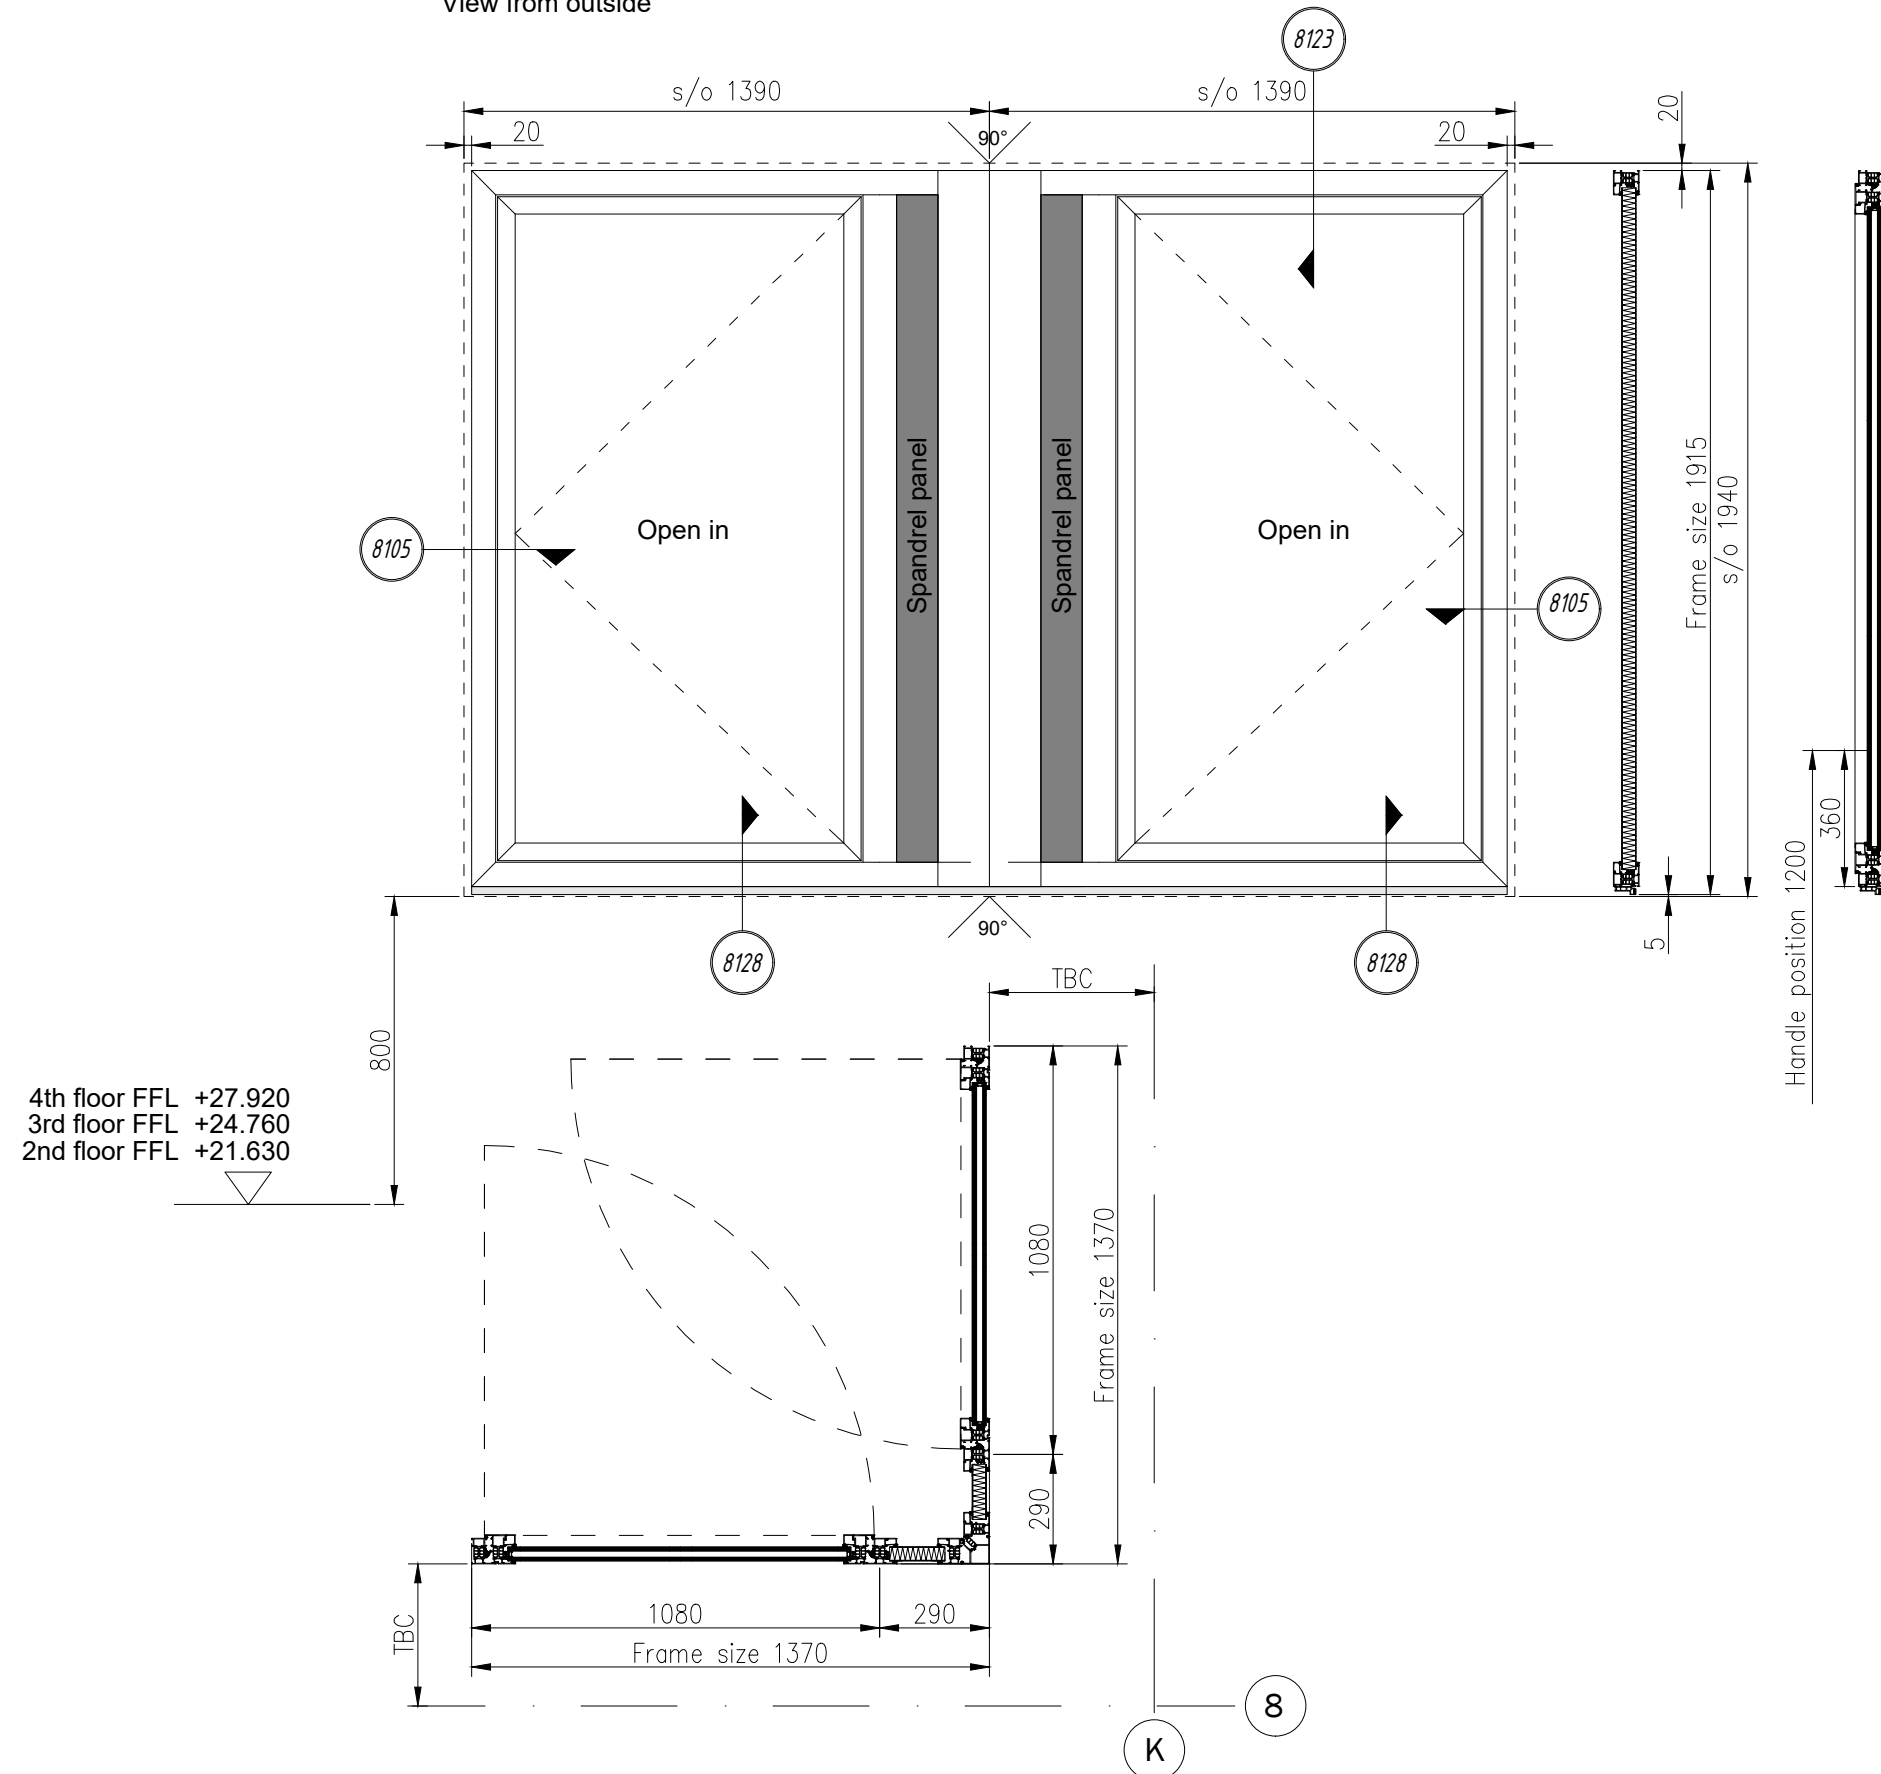

System:  
Reynaers CS 77

Glass:  
U glass = 1.0 W/m<sup>2</sup>/K  
G value = 0.4  
Warm Edge RAL9004  
Low Iron (TBC)

Color:  
Inside & Outside  
Tiger Drylac 029/65650

Fittings:  
Lockable handle with key (colour - RAL9005)  
Window Restrictor

Notes:

| Window ref. | Type  | Location               | Structural |        |
|-------------|-------|------------------------|------------|--------|
|             |       |                        | w (mm)     | h (mm) |
| W2.09       | 3 - B | Second Floor - B1 Unit | 1390       | 1940   |
| W2.10       | 3 - B | Second Floor - B1 Unit | 1390       | 1940   |
| W3.09       | 3 - B | Third Floor - B1 Unit  | 1390       | 1940   |
| W3.10       | 3 - B | Third Floor - B1 Unit  | 1390       | 1940   |
| W4.09       | 3 - B | Fourth Floor - B1 Unit | 1390       | 1940   |
| W4.10       | 3 - B | Fourth Floor - B1 Unit | 1390       | 1940   |

4th floor FFL +27.920  
3rd floor FFL +24.760  
2nd floor FFL +21.630



DMITRO FAÇADES LTD  
Unit 17 Dunstall Estate  
Leigh Place, Welling  
London  
DA16 3JH

Tel: 0207 254 4603  
E-mail: office@dmitrofacades.co.uk

Dimensions in Millimeters

| Revision | Description                                       | Edited by | Checked by | Approved | Date       |
|----------|---|-----------|------------|----------|------------|
| P01      | Issued for comments/approval                      | JA        |            |          | 03.03.2021 |
| P02      | Updated according to the comments from architects | JA        |            |          | 26.03.2021 |
| C1       | Construction issue                                | JA        |            |          | 17.05.2021 |
| C2       | Astragal bars removed                             | JA        |            |          | 22.10.2021 |

|   |                        |
|---|------------------------|
| SITE: Greville Street                           |                        |
| CLIENT: RED Construction                        |                        |
| DRAWING TITLE: Windows W2.09 & W2.10 (Type 3-B) |                        |
| SCALE: 1:20                                     | DRAWN: 22.10.2021      |
| DRG NO: GS-DFL-XX-02-DR-X-8020                  | DRAWN BY: Jurij Avizen |
| REV: C2   | STATUS: CONSTRUCTION   |
| Purpose of Issue: S3                            | ORIGINAL SIZE: A3      |