

Do Not Scale - If in Doubt Ask

System:
Reynaers CS 77

Glass:
U glass = 1.0 W/m²/K
G value = 0.4
Warm Edge RAL9004
Low Iron (TBC)


Color:
Inside & Outside
Tiger Drylac 029/65650

Fittings:
Lockable handle with key (colour - RAL9005)
Window Restrictor


Notes:

Window ref.	Type	Location	Structural	
			w (mm)	h (mm)
W2.11	3 - C	Second Floor - B1 Unit	2530	1940
W3.11	3 - C	Third Floor - B1 Unit	2530	1940
W4.11	3 - C	Fourth Floor - B1 Unit	2530	1940

View from outside

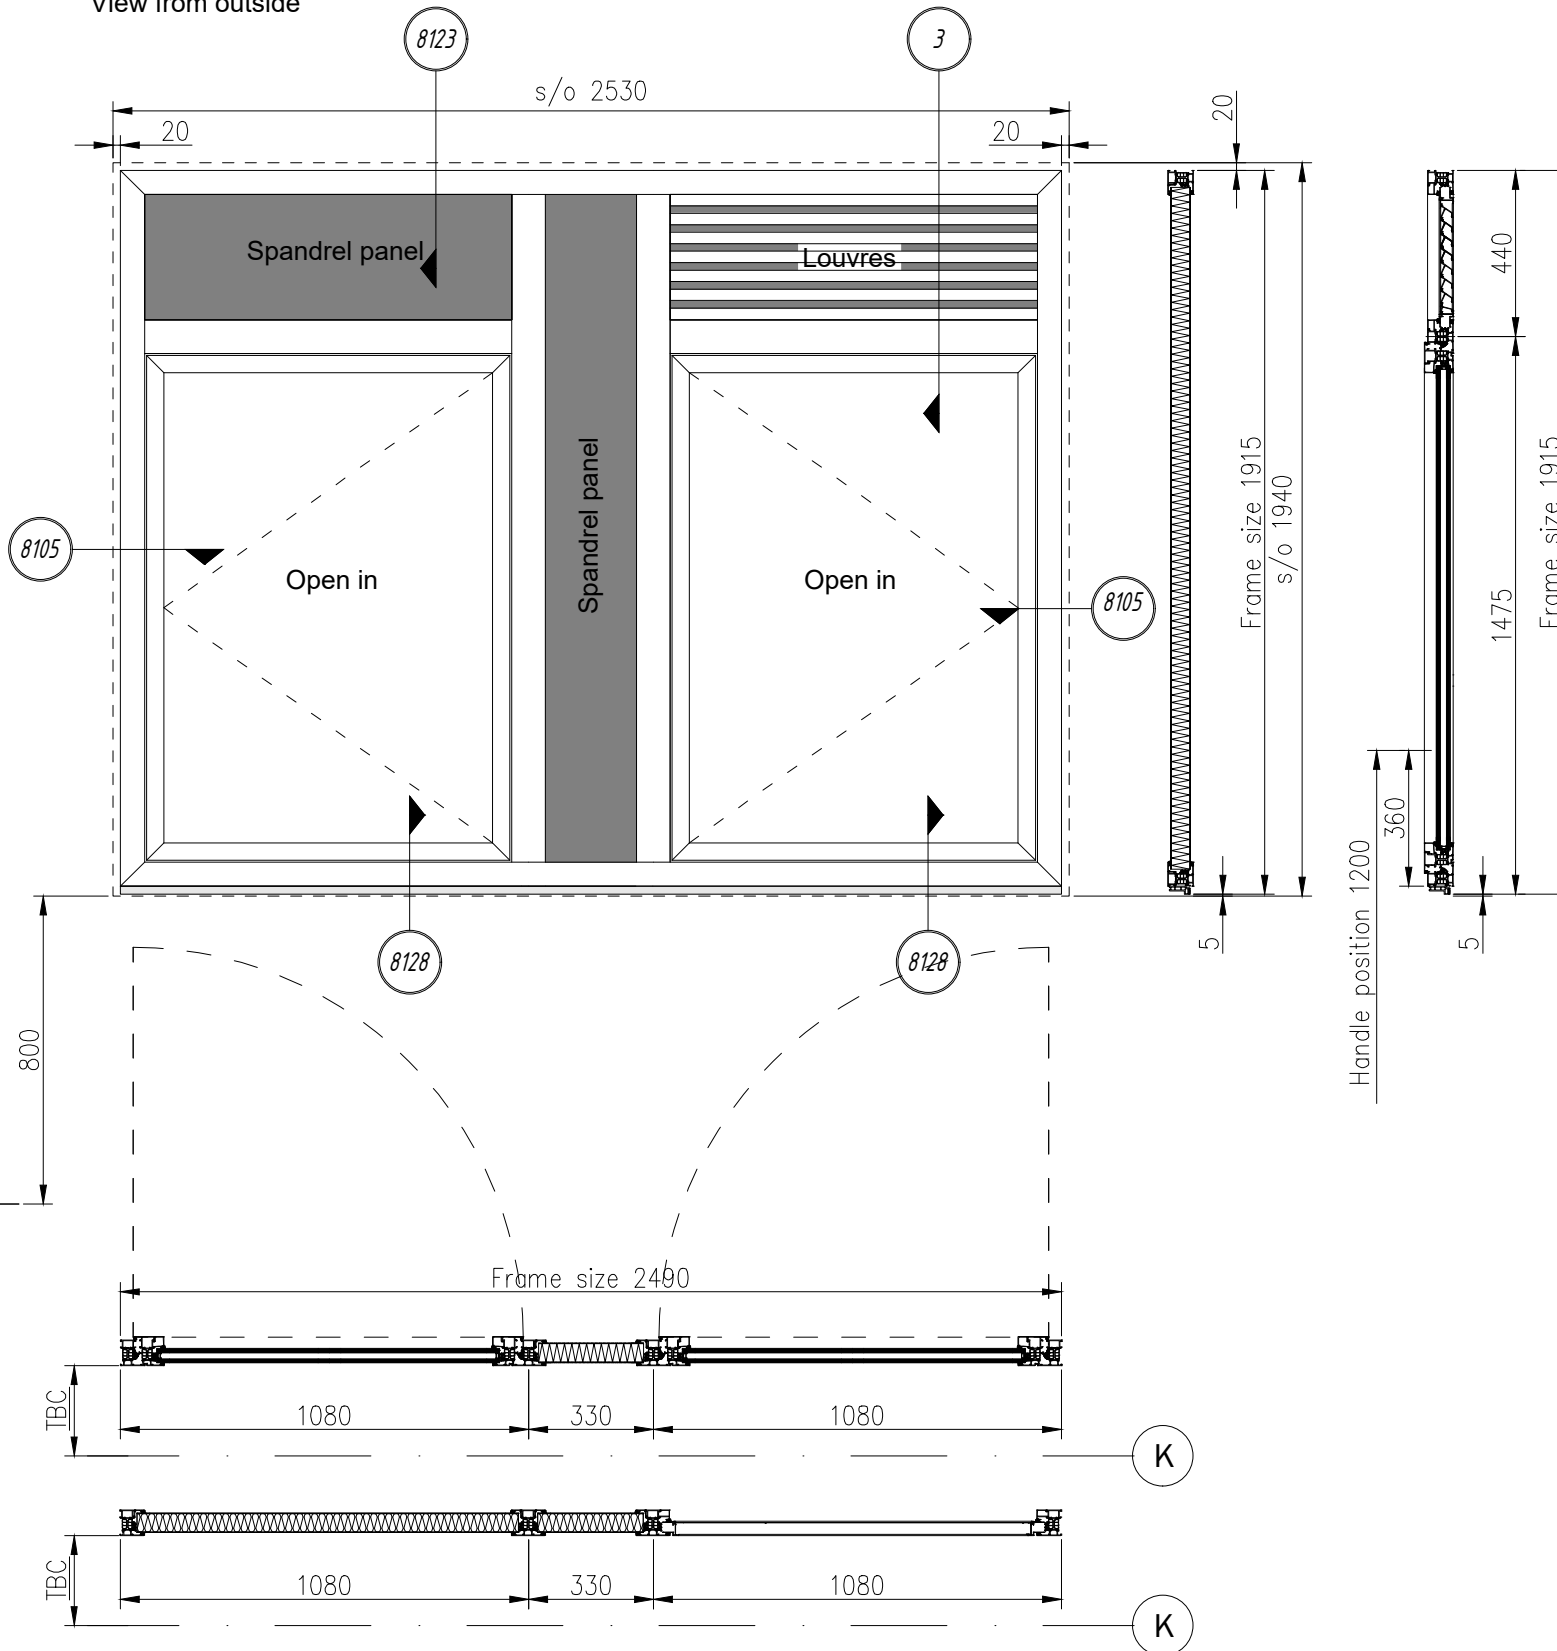

Section 3
scale 1:2

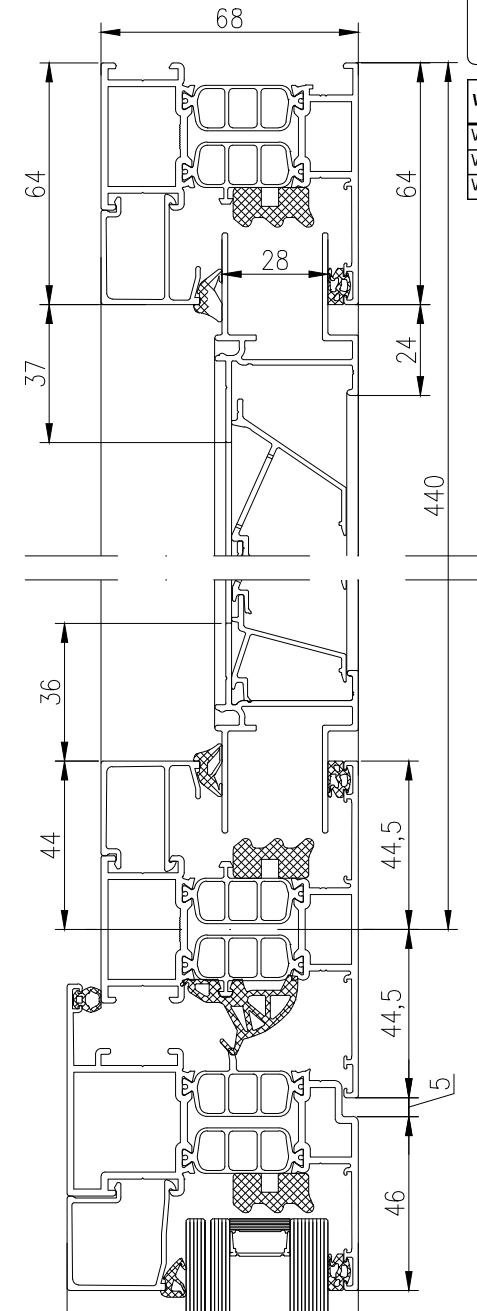

4th floor FFL +27.920
3rd floor FFL +24.760
2nd floor FFL +21.630



DMITRO FACADES LTD
Unit 17 Dunstall Estate
Leigh Place, Welling
London
DA16 3JH

Tel: 0207 254 4603
E-mail: office@dmitrofacades.co.uk

Dimensions in Millimeters

Revision	Description	Edited by	Checked by	Approved	Date
P01	Issued for comments/approval	JA			03.03.2021
C1	Construction issue	JA			17.05.2021
C2	Astragal bars removed	JA			22.10.2021

SITE	Greville Street		
CLIENT	RED Construction		
DRAWING TITLE	Windows W2.11, W3.11 & W4.11		
SCALE	1:20	DRAWN 22.10.2021	DRAWN BY Jurij Avizen
DRG NO	GS-DFL-XX-02-DR-X-8021	REV.	C2
Purpose of Issue	S3	STATUS	CONSTRUCTION
ORIGINAL SIZE	A3		