

Do Not Scale - If in Doubt Ask

System:  
Reynaers CS 77


Glass:  
U glass =1.0 W/m2/K  
G value = 0.4  
Warm Edge RAL9004  
Low Iron (TBC)

Color:  
Inside & Outside  
Tiger Drylac 029/65650

Fittings:  
Lockable handle with key (colour - RAL9005)  
Window Restrictor

Notes:

Window ref.	Type	Location	Structural	
			w (mm)	h (mm)
W2.16	5	Second Floor - B1 Unit	1880	1890
W2.17	5	Second Floor - B1 Unit	1880	1890
W2.18	5	Second Floor - B1 Unit	1880	1890
W3.16	5	Third Floor - B1 Unit	1880	1890
W3.17	5	Third Floor - B1 Unit	1880	1890
W3.18	5	Third Floor - B1 Unit	1880	1890
W4.14	5	Fourth Floor - B1 Unit	1880	1890
W4.15	5	Fourth Floor - B1 Unit	1880	1890
W4.16	5	Fourth Floor - B1 Unit	1880	1890

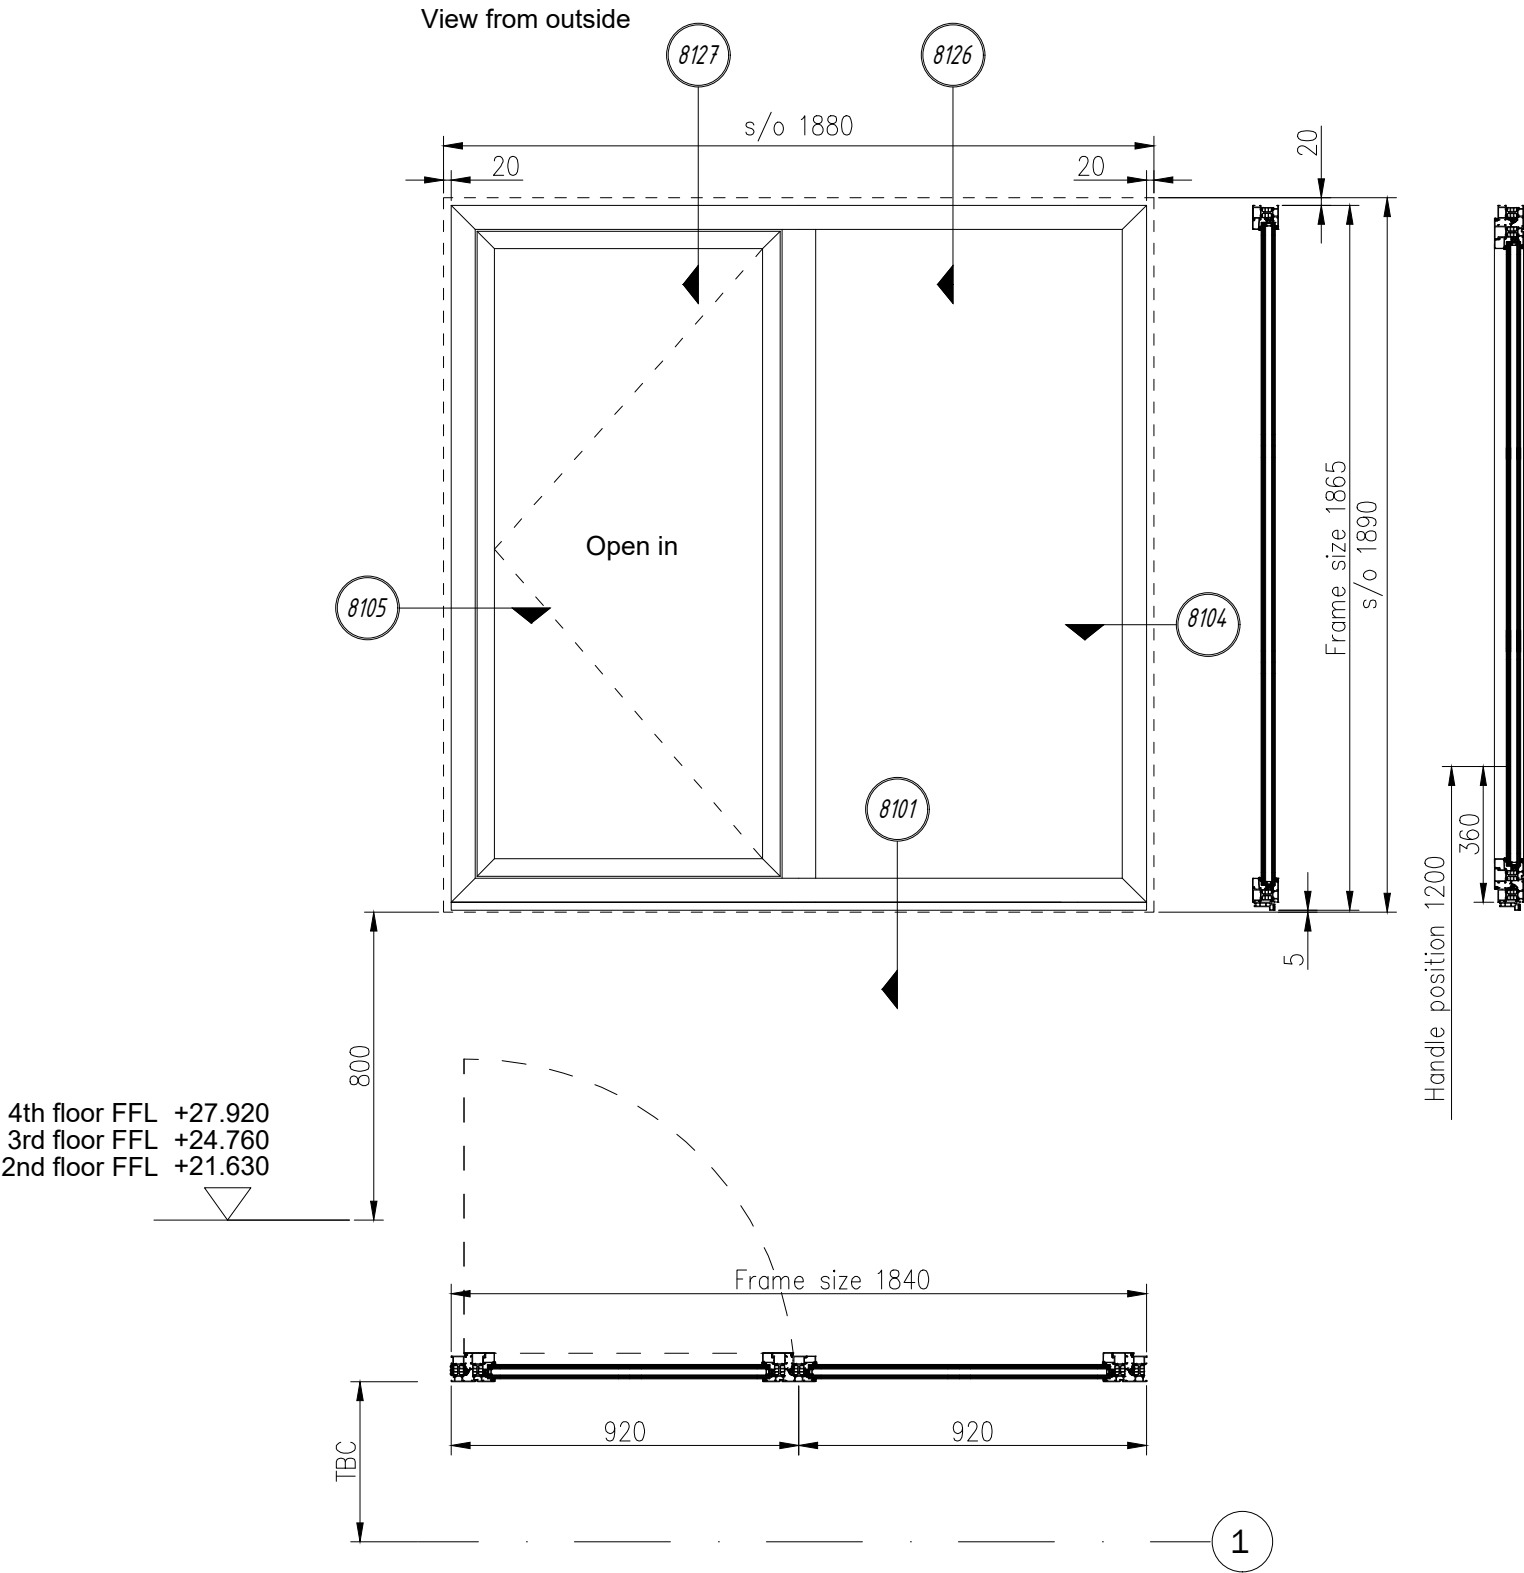

DMITRO FACADES LTD  
Unit 17 Dunstall Estate  
Leigh Place, Welling  
London  
DA16 3JH

Tel: 0207 254 4603  
E-mail: office@dmitrofacades.co.uk

Dimensions in Millimeters

Revision	Description	Edited by	Checked by	Approved	Date
P01	Issued for comments/approval	JA			03.03.2021
P02	Updated according to the comments from architects	JA			26.03.2021
C1	Construction issue	JA			17.05.2021
C2	Astragal bars removed	JA			22.10.2021

SITE	Greville Street		
CLIENT	RED Construction		
DRAWING TITLE	Window W2.16 (Type 5)		
SCALE	1:20	DRAWN 22.10.2021	DRAWN BY Jurij Avizen
DRG NO	GS-DFL-XX-02-DR-X-8026		REV. C2
Purpose of Issue	S3	STATUS <b>CONSTRUCTION</b>	
ORIGINAL SIZE	A3		