

Do Not Scale - If in Doubt Ask

System:
Reynaers CS 77

Glass:
U glass = 1.0 W/m²/K
G value = 0.4
Warm Edge RAL9004
Low Iron (TBC)


Color:
Inside & Outside
Tiger Drylac 029/65650

Fittings:
Lockable handle with key (colour - RAL9005)
Window Restrictor

Notes:

Window ref.	Type	Location	Structural	
			w (mm)	h (mm)
5.09	6 - B	Fifth Floor - B1 Unit	1480	3420
5.10	6 - B	Fifth Floor - B1 Unit	1480	3420
5.11	6 - B	Fifth Floor - B1 Unit	1480	3420

View from outside

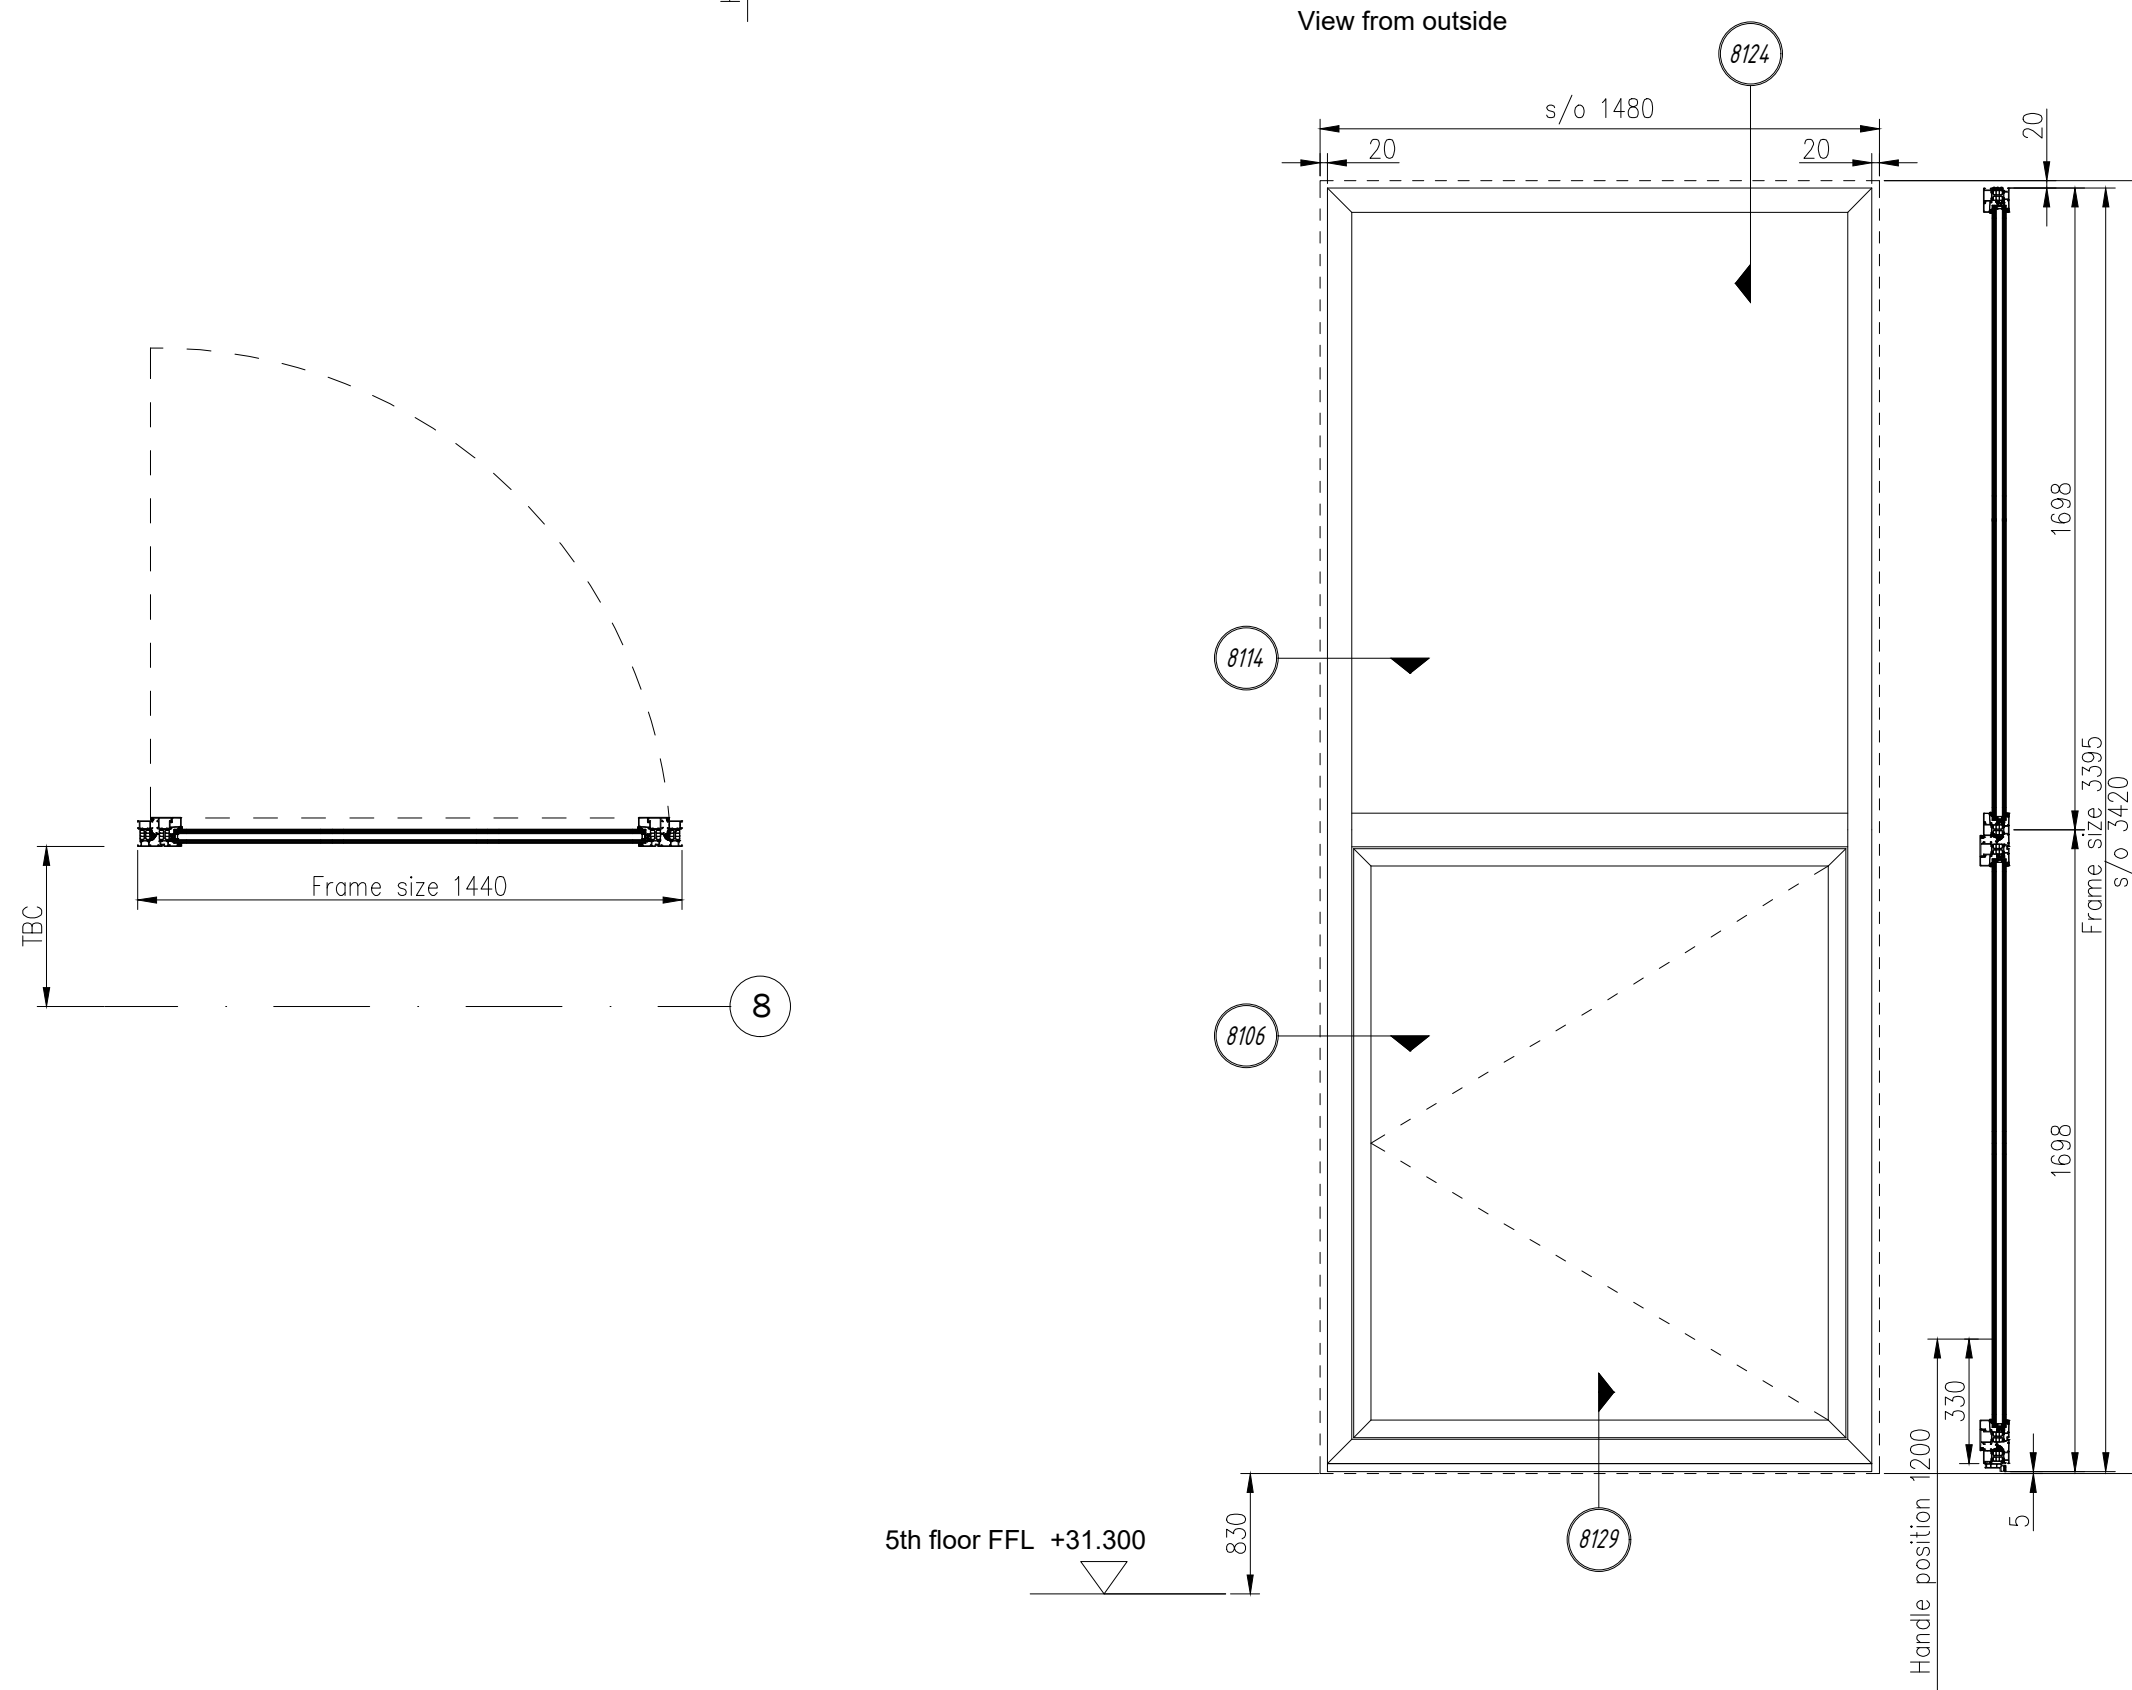

5th floor FFL +31.300

Dimensions in Millimeters



DMITRO FAÇADES LTD
Unit 17 Dunstall Estate
Leigh Place, Welling
London
DA16 3JH

Tel: 0207 254 4603
E-mail: office@dmitrofacades.co.uk

Revision	Description	Edited by	Checked by	Approved	Date
P01	Issued for comments/approval	JA			03.03.2021
P02	Updated according to the comments from architects	JA			26.03.2021
C1	Construction issue	JA			17.05.2021
C2	Astragal bars removed	JA			22.10.2021

SITE	Greville Street		
CLIENT	RED Construction		
DRAWING TITLE	Windows W5.09, W5.10 & W5.11		
SCALE	1:20	DRAWN 22.10.2021	DRAWN BY Jurij Avizen
DRG NO	GS-DFL-XX-05-DR-X-8029	REV.	C2
Purpose of Issue	S3	STATUS	CONSTRUCTION
ORIGINAL SIZE	A3		