


LOCATION PLAN

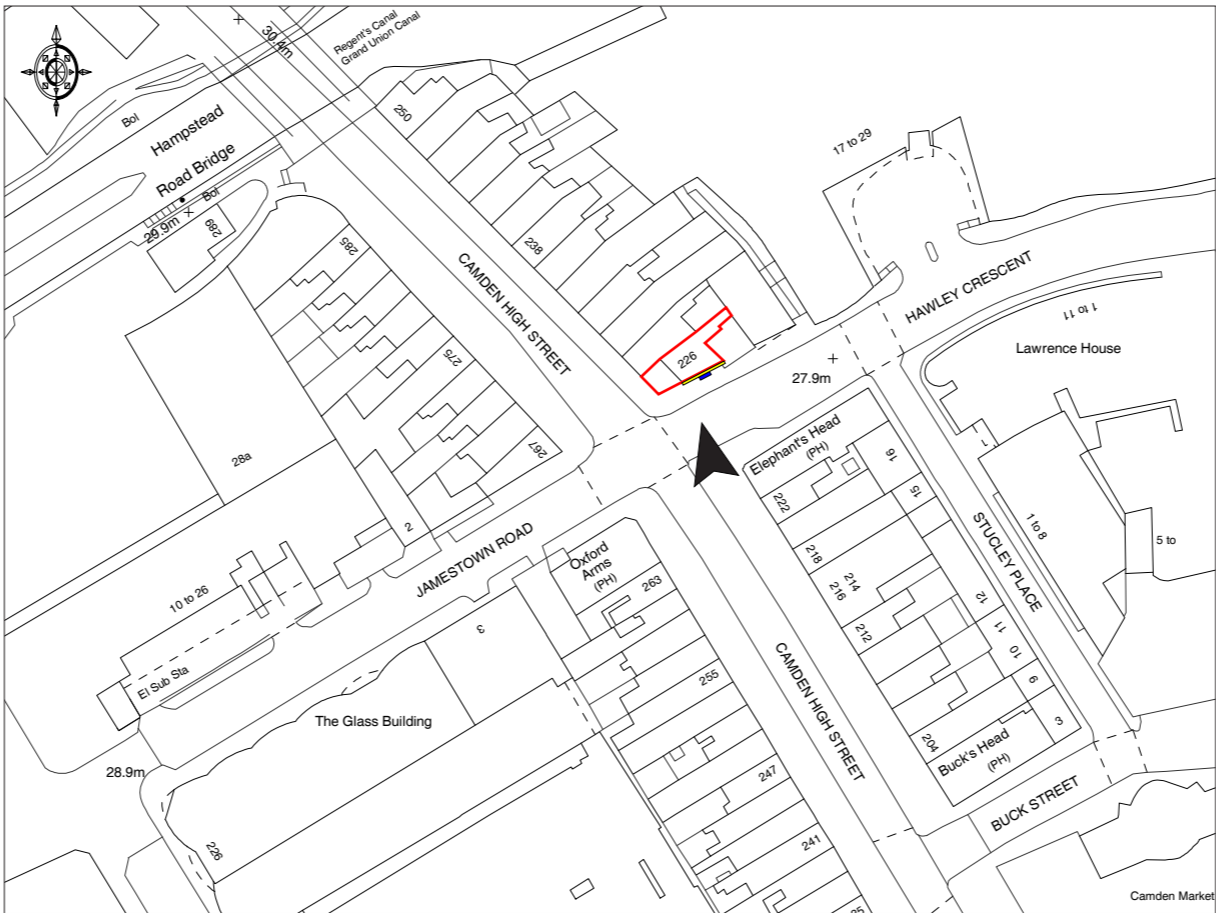

- Proposed Digital Display
- Mural
- Site Boundary

Site: 226 Camden High Street, Camden Town, London NW1 8QS	Proposal: 48 Sheet Backlight Panel	Drawing: Location Plan	Date: 03/08/2021	Dwg. No. PY3995/001 rev C	Scale: 1:1250@A3 
--	---------------------------------------	---------------------------	---------------------	------------------------------	---