


PROPOSED ELEVATION

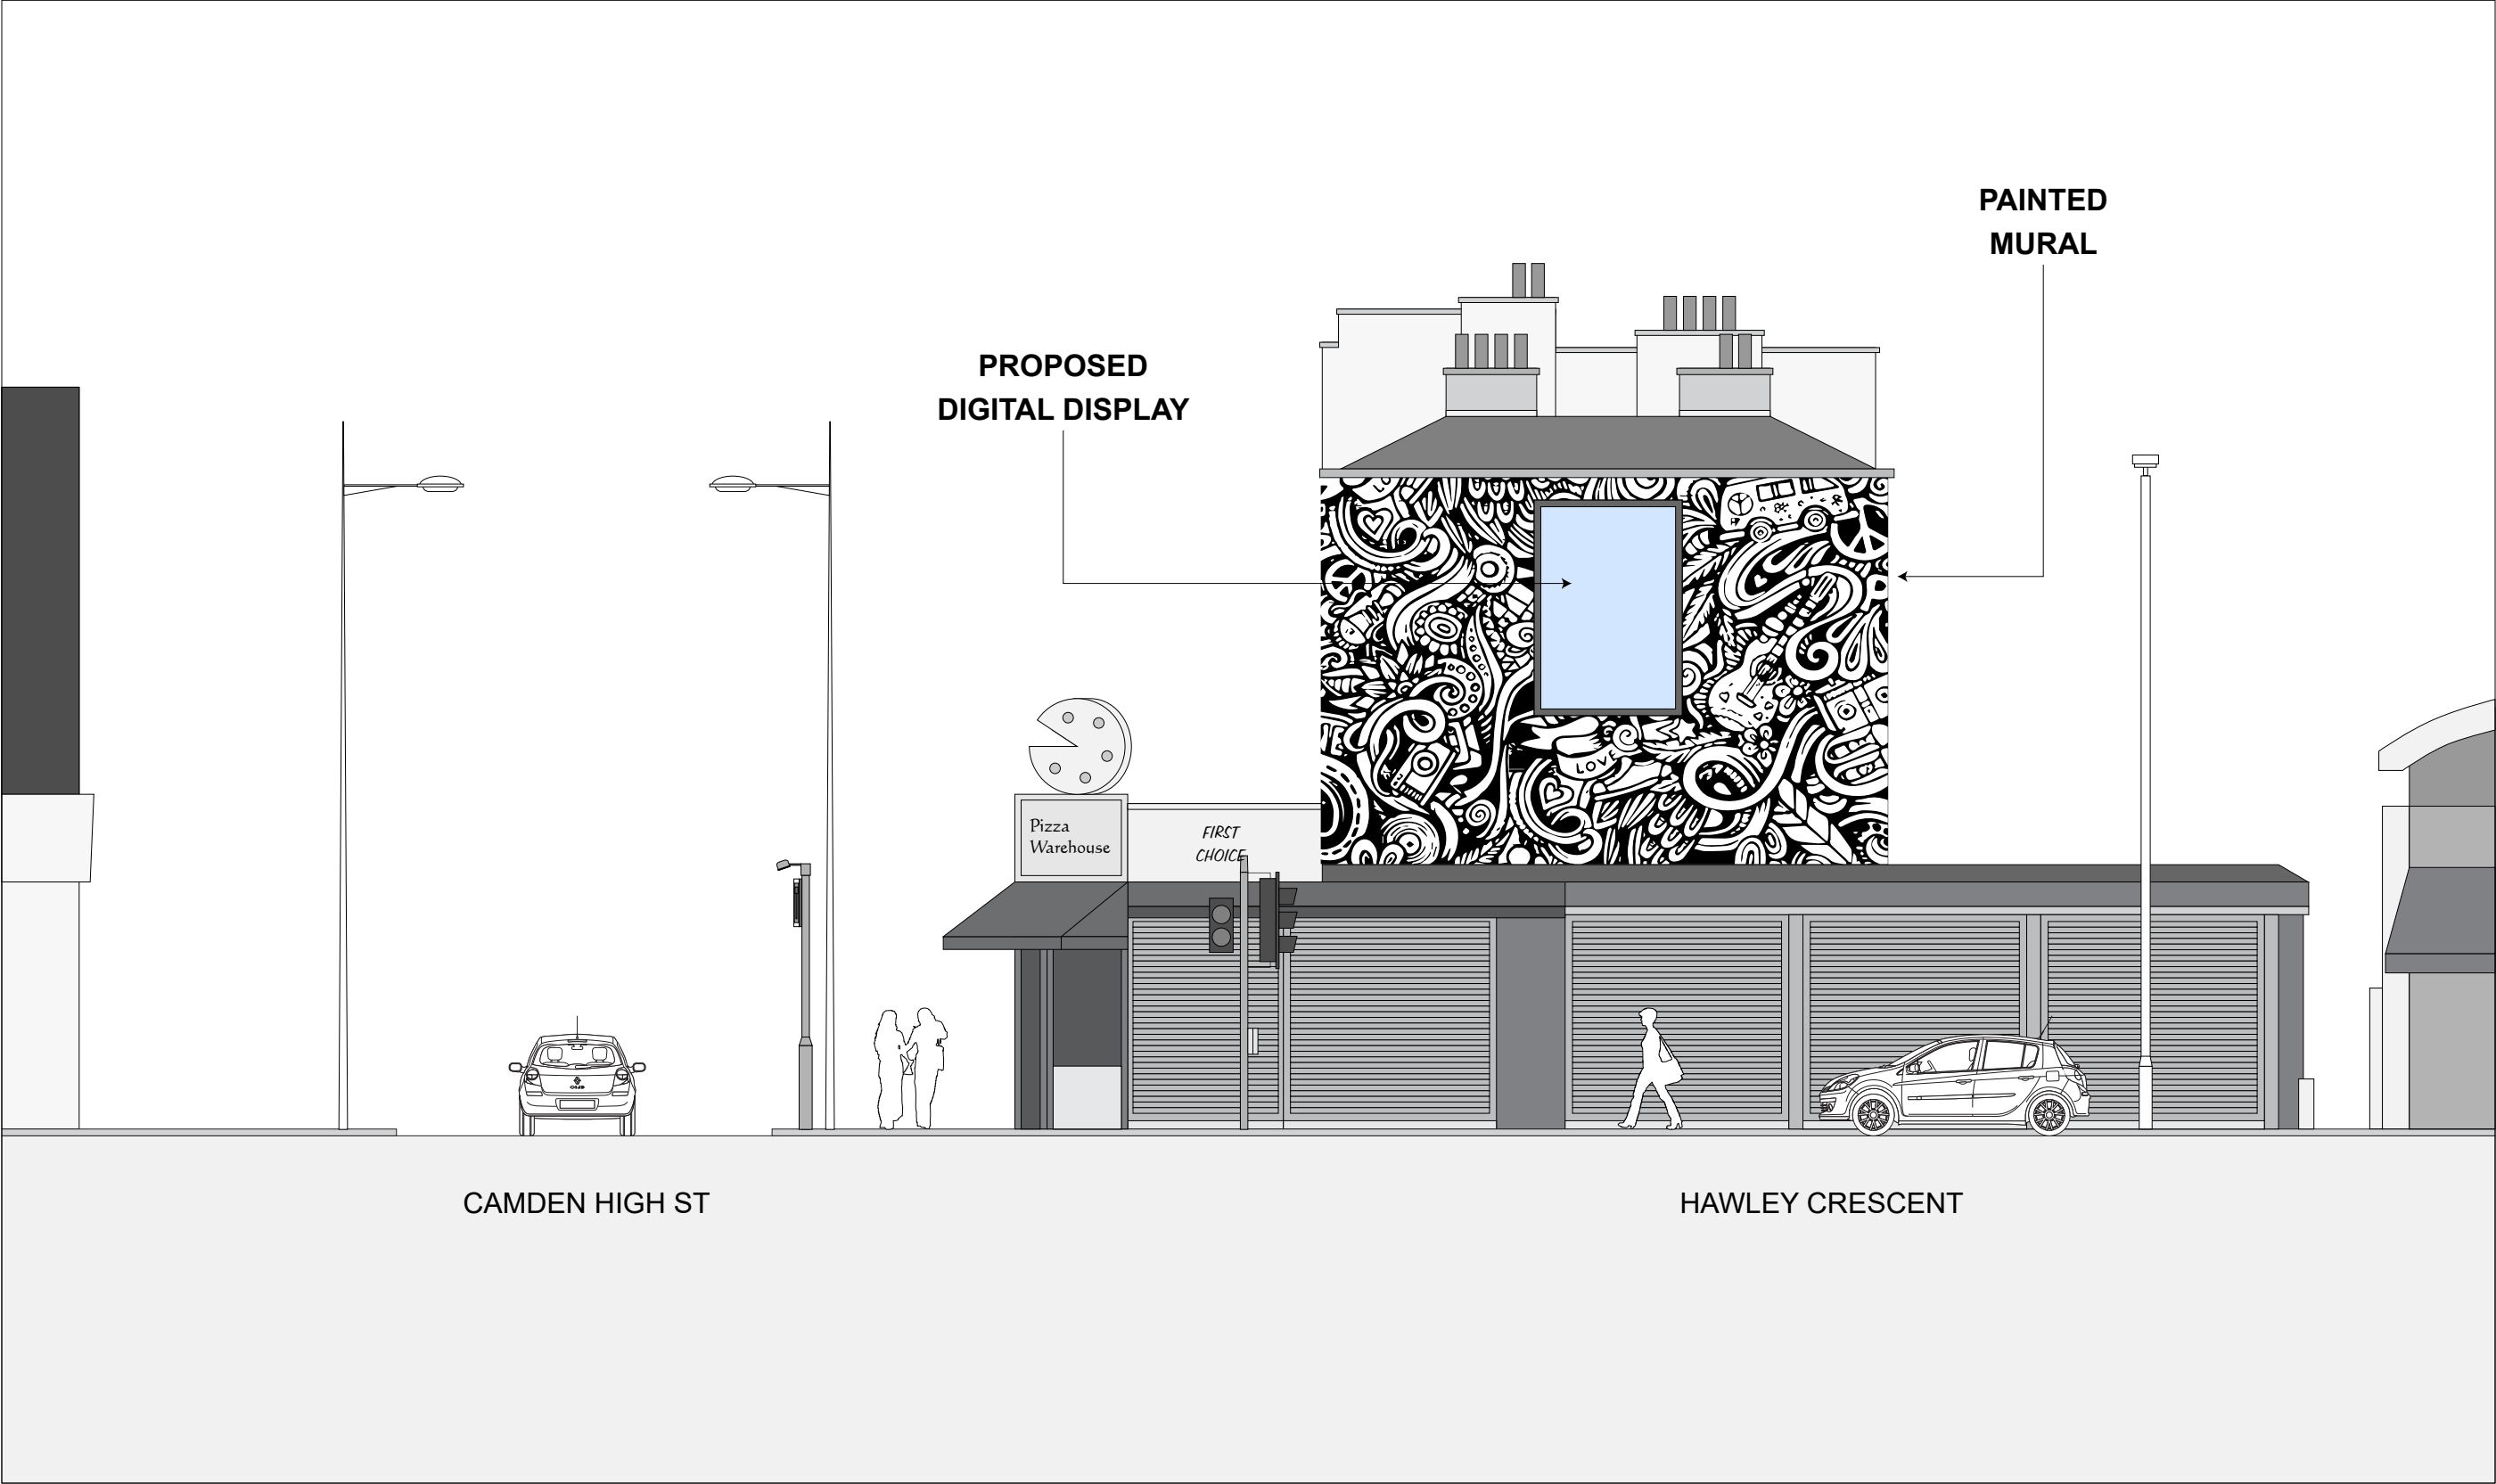

| | | | | | |
|---|--------------------------|--------------------|------------|------------------|-----------------|
| Site: | Proposal: | Drawing: | Date: | Dwg. No. | Scale: 1:100@A3 |
| 226 Camden High Street, Camden Town, London NW1 8QS | 48 Sheet Backlight Panel | Proposed Elevation | 03/08/2021 | PY3995/004 rev C | |