



SITE LOCATION PLAN - SCALE 1:500

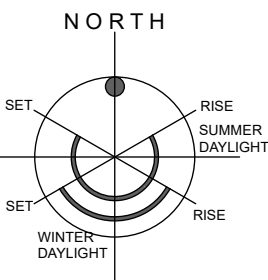

SITE LOCATION PLAN - SCALE 1:1250

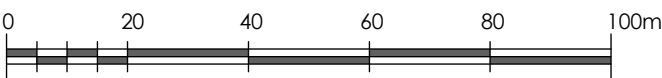

AERIAL IMAGE - NOT TO SCALE



NOTES
ALL WORK TO BE CARRIED OUT IN ACCORDANCE WITH THE BUILDING REGULATIONS AND THE REQUIREMENTS OF THE LOCAL AUTHORITY.

REV	DESCRIPTION	BY	CHKD	DATE
LOROC ARCHITECTS				
25A PARK SQUARE WEST, LEEDS, LS1 2PW T: 0113 233 7755 W: www.loroc.co.uk				
3RD FLOOR, 86 - 90 PAUL STREET, LONDON, EC2A 4NE T: 0203 875 5333				
PROJECT 57 CAMDEN HIGH STREET LONDON, NW1 7JL				
TITLE GENERAL ARRANGEMENT Planning Information SITE LOCATION PLAN				
DRAWING NO. 0096-CHS-01 (P)		REVISION -		
SCALE 1:500 / 1:250 @ A3		DATE SEP 2021		
DRAWN BY JR		CHECKED BY		
PURPOSE OF ISSUE				
<input type="radio"/> PLANNING	<input type="radio"/> BUILDING REGS	<input type="radio"/> TENDER		
<input type="radio"/> COMMENT	<input type="radio"/> INFORMATION	<input type="radio"/> CONSTRUCTION		
THIS DRAWING IS COPYRIGHT AND THE INTELLECTUAL PROPERTY OF LOROC ARCHITECTS LIMITED. THIS DRAWING MAY NOT BE REPRODUCED IN WHOLE OR IN PART WITHOUT WRITTEN AUTHORITY. NO DIMENSIONS TO BE SCALED FROM THIS DRAWING. ALL DIMENSIONS TO BE CHECKED ON SITE PRIOR TO COMMENCEMENT OF WORKS AND ANY DISCREPANCIES REPORTED TO THE ARCHITECT/ENGINEER/CONTRACTOR.				