


TYPICAL DETAIL: RESIN BOUND GRAVEL (NON PERMEABLE)

SCALE: 1:10


For build-up details over vehicular surfaces refer to civil engineer's drawings

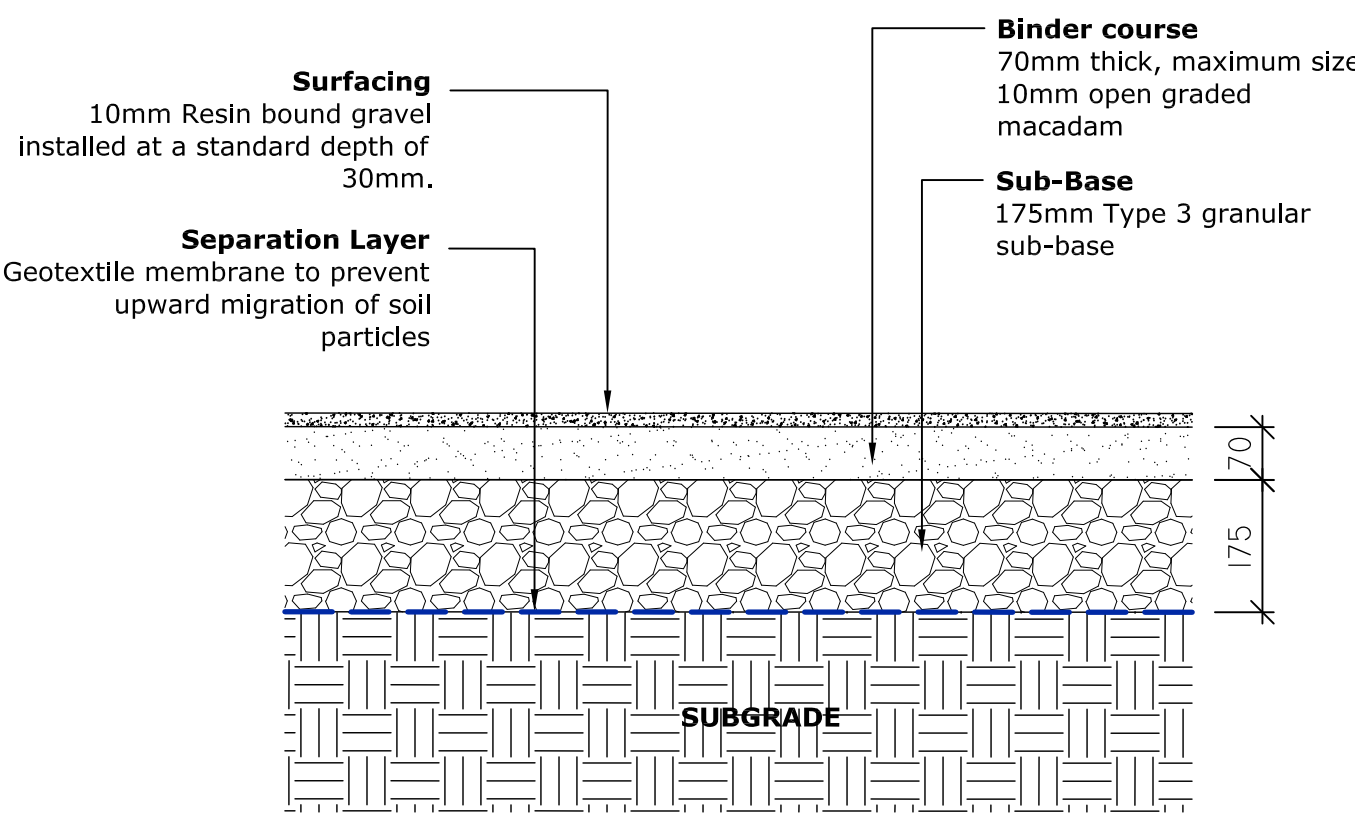

TYPICAL DETAIL: PERMEABLE RESIN BOUND GRAVEL


SCALE: 1:10

For build-up details over vehicular surfaces refer to civil engineer's drawings

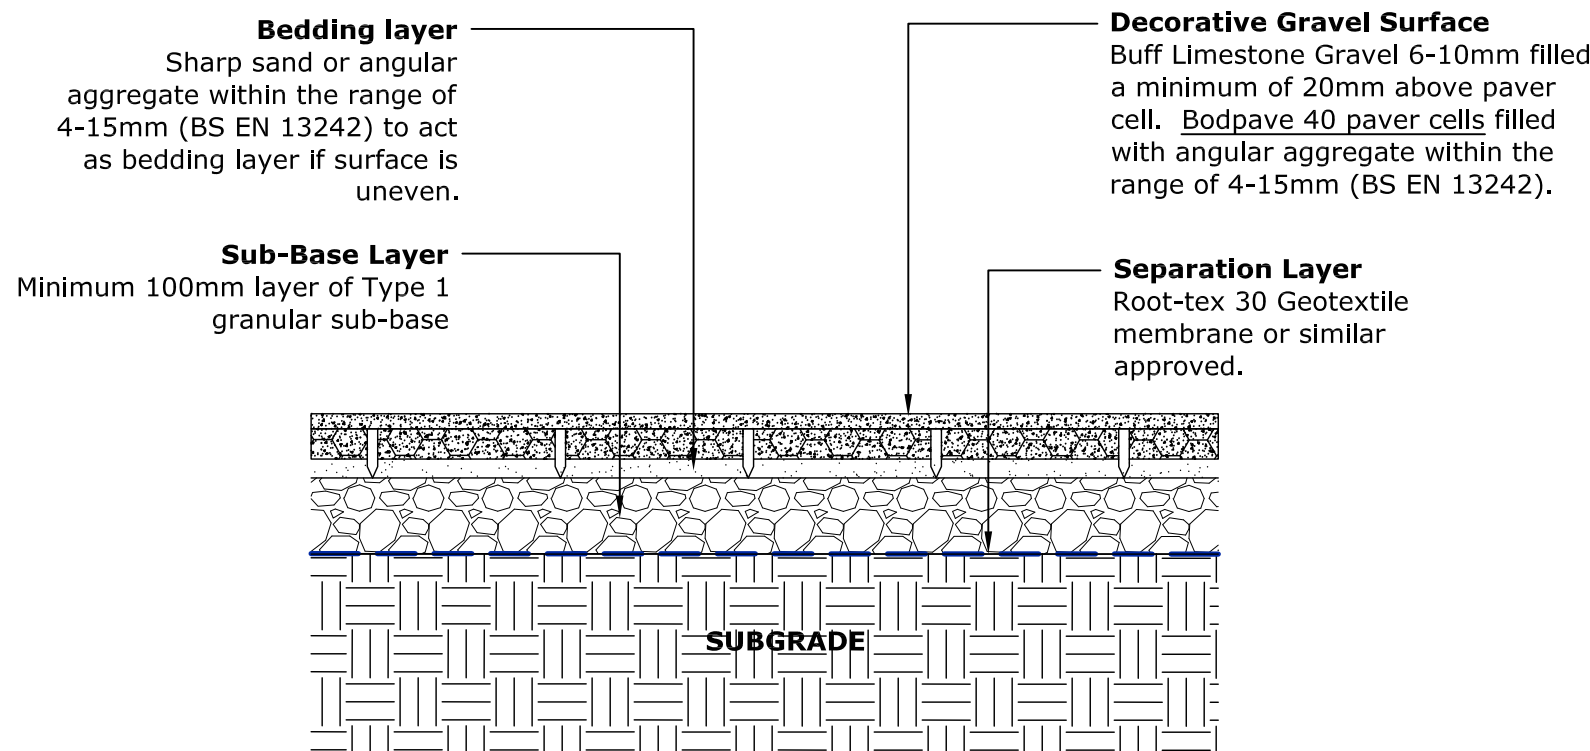


TYPICAL DETAIL: LOOSE GRAVEL (PLAY AREA)

SCALE: 1:10

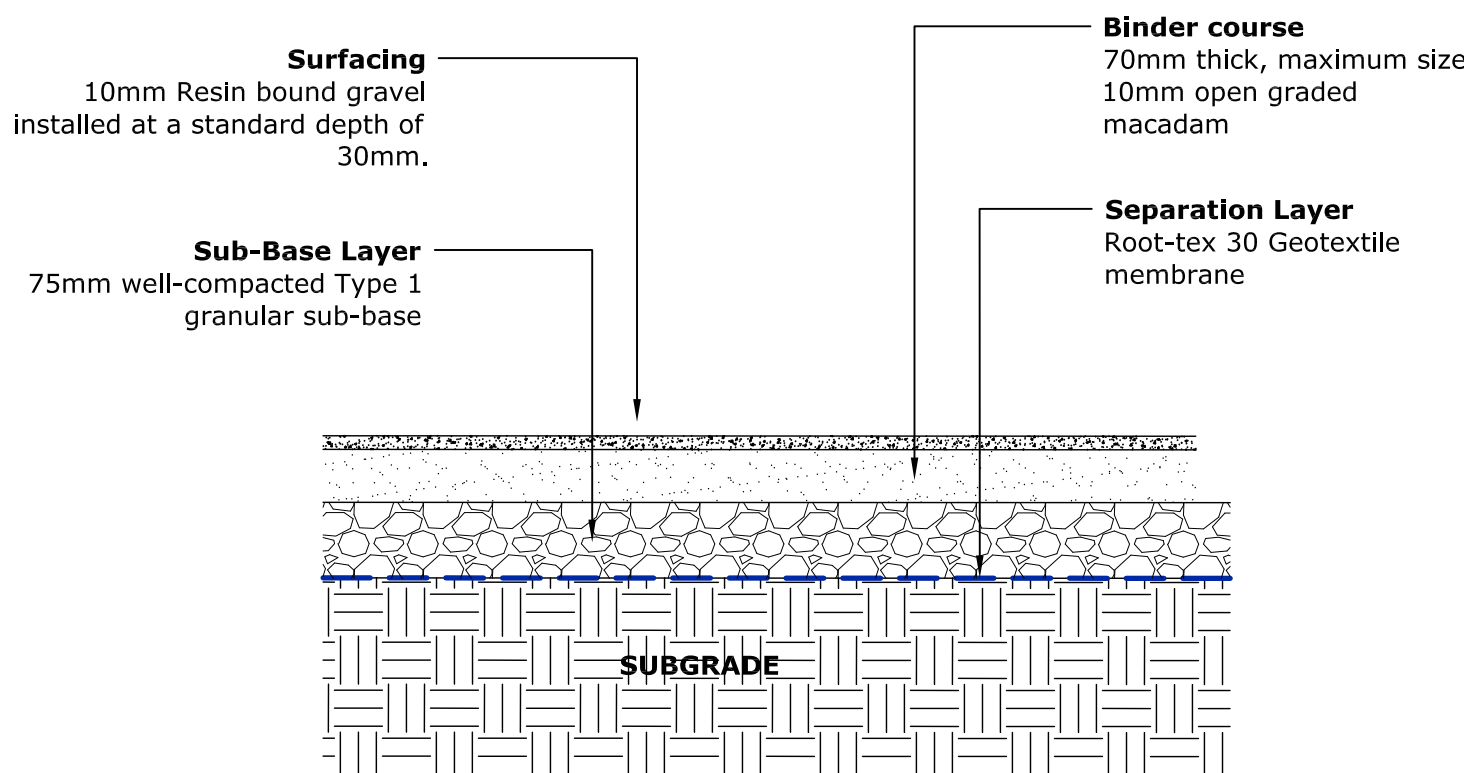


TYPICAL DETAIL: RESIN BOUND GRAVEL (PEDESTRIAN FOOTPATH NO RPZ)

SCALE: 1:10

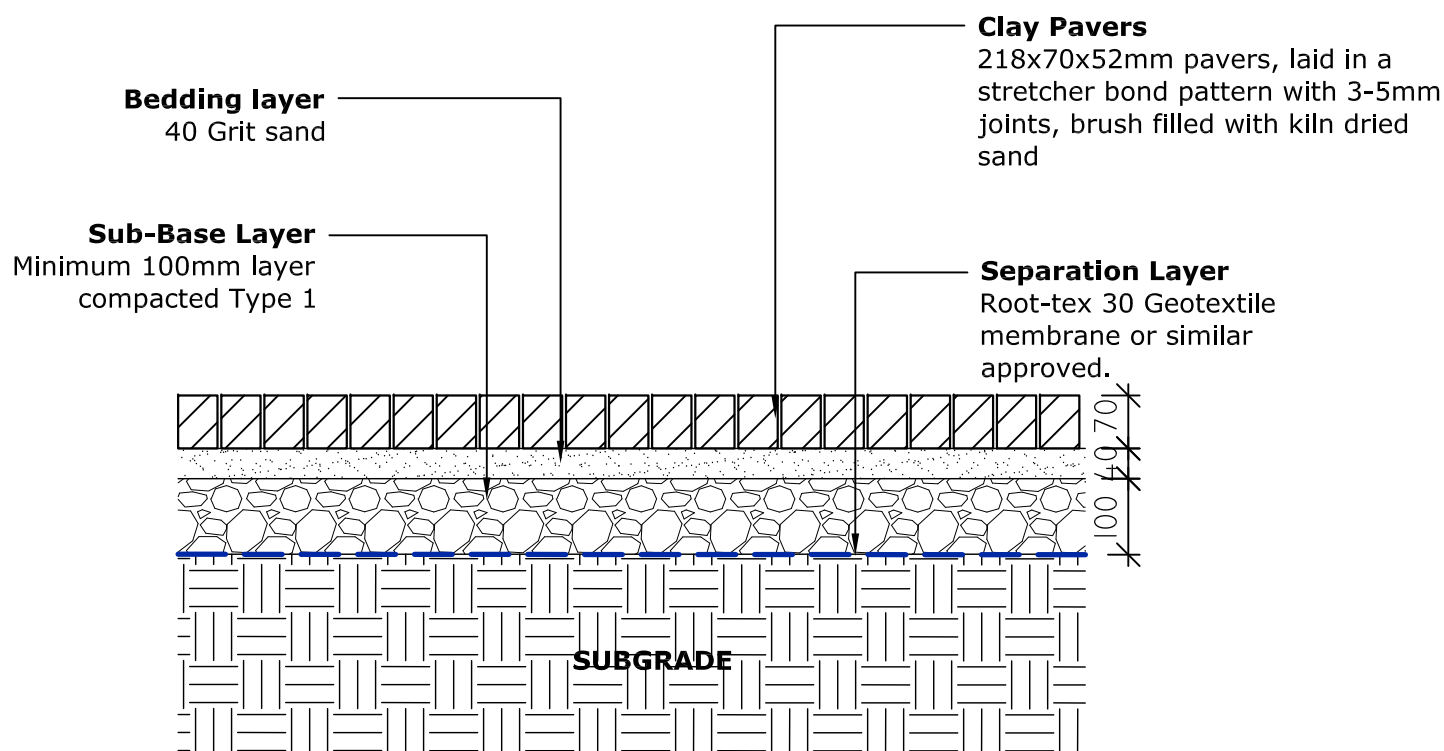


TYPICAL DETAIL: CLAY PAVERS

SCALE: 1:10

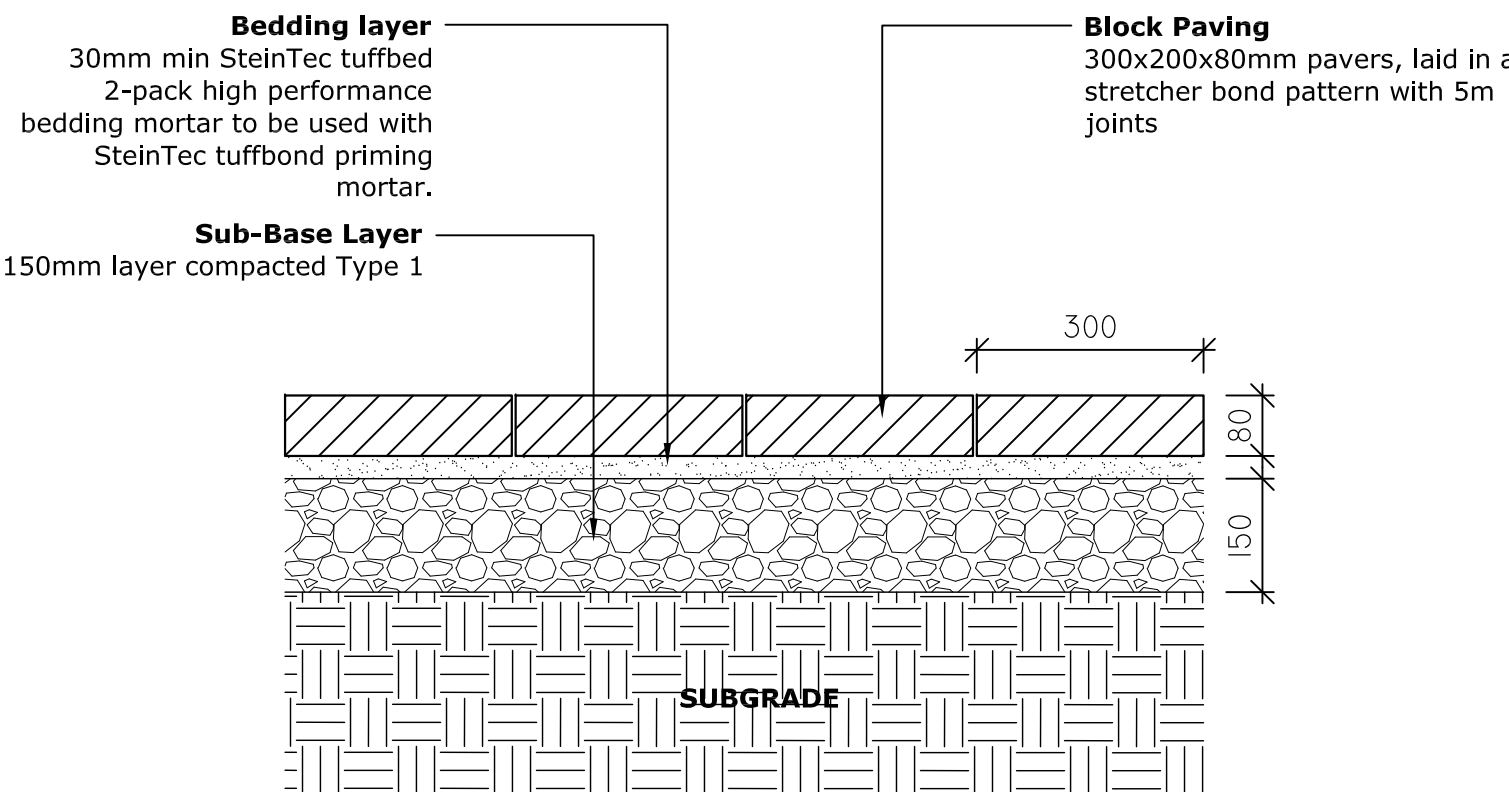


TYPICAL DETAIL: BLOCK PAVING

SCALE: 1:10

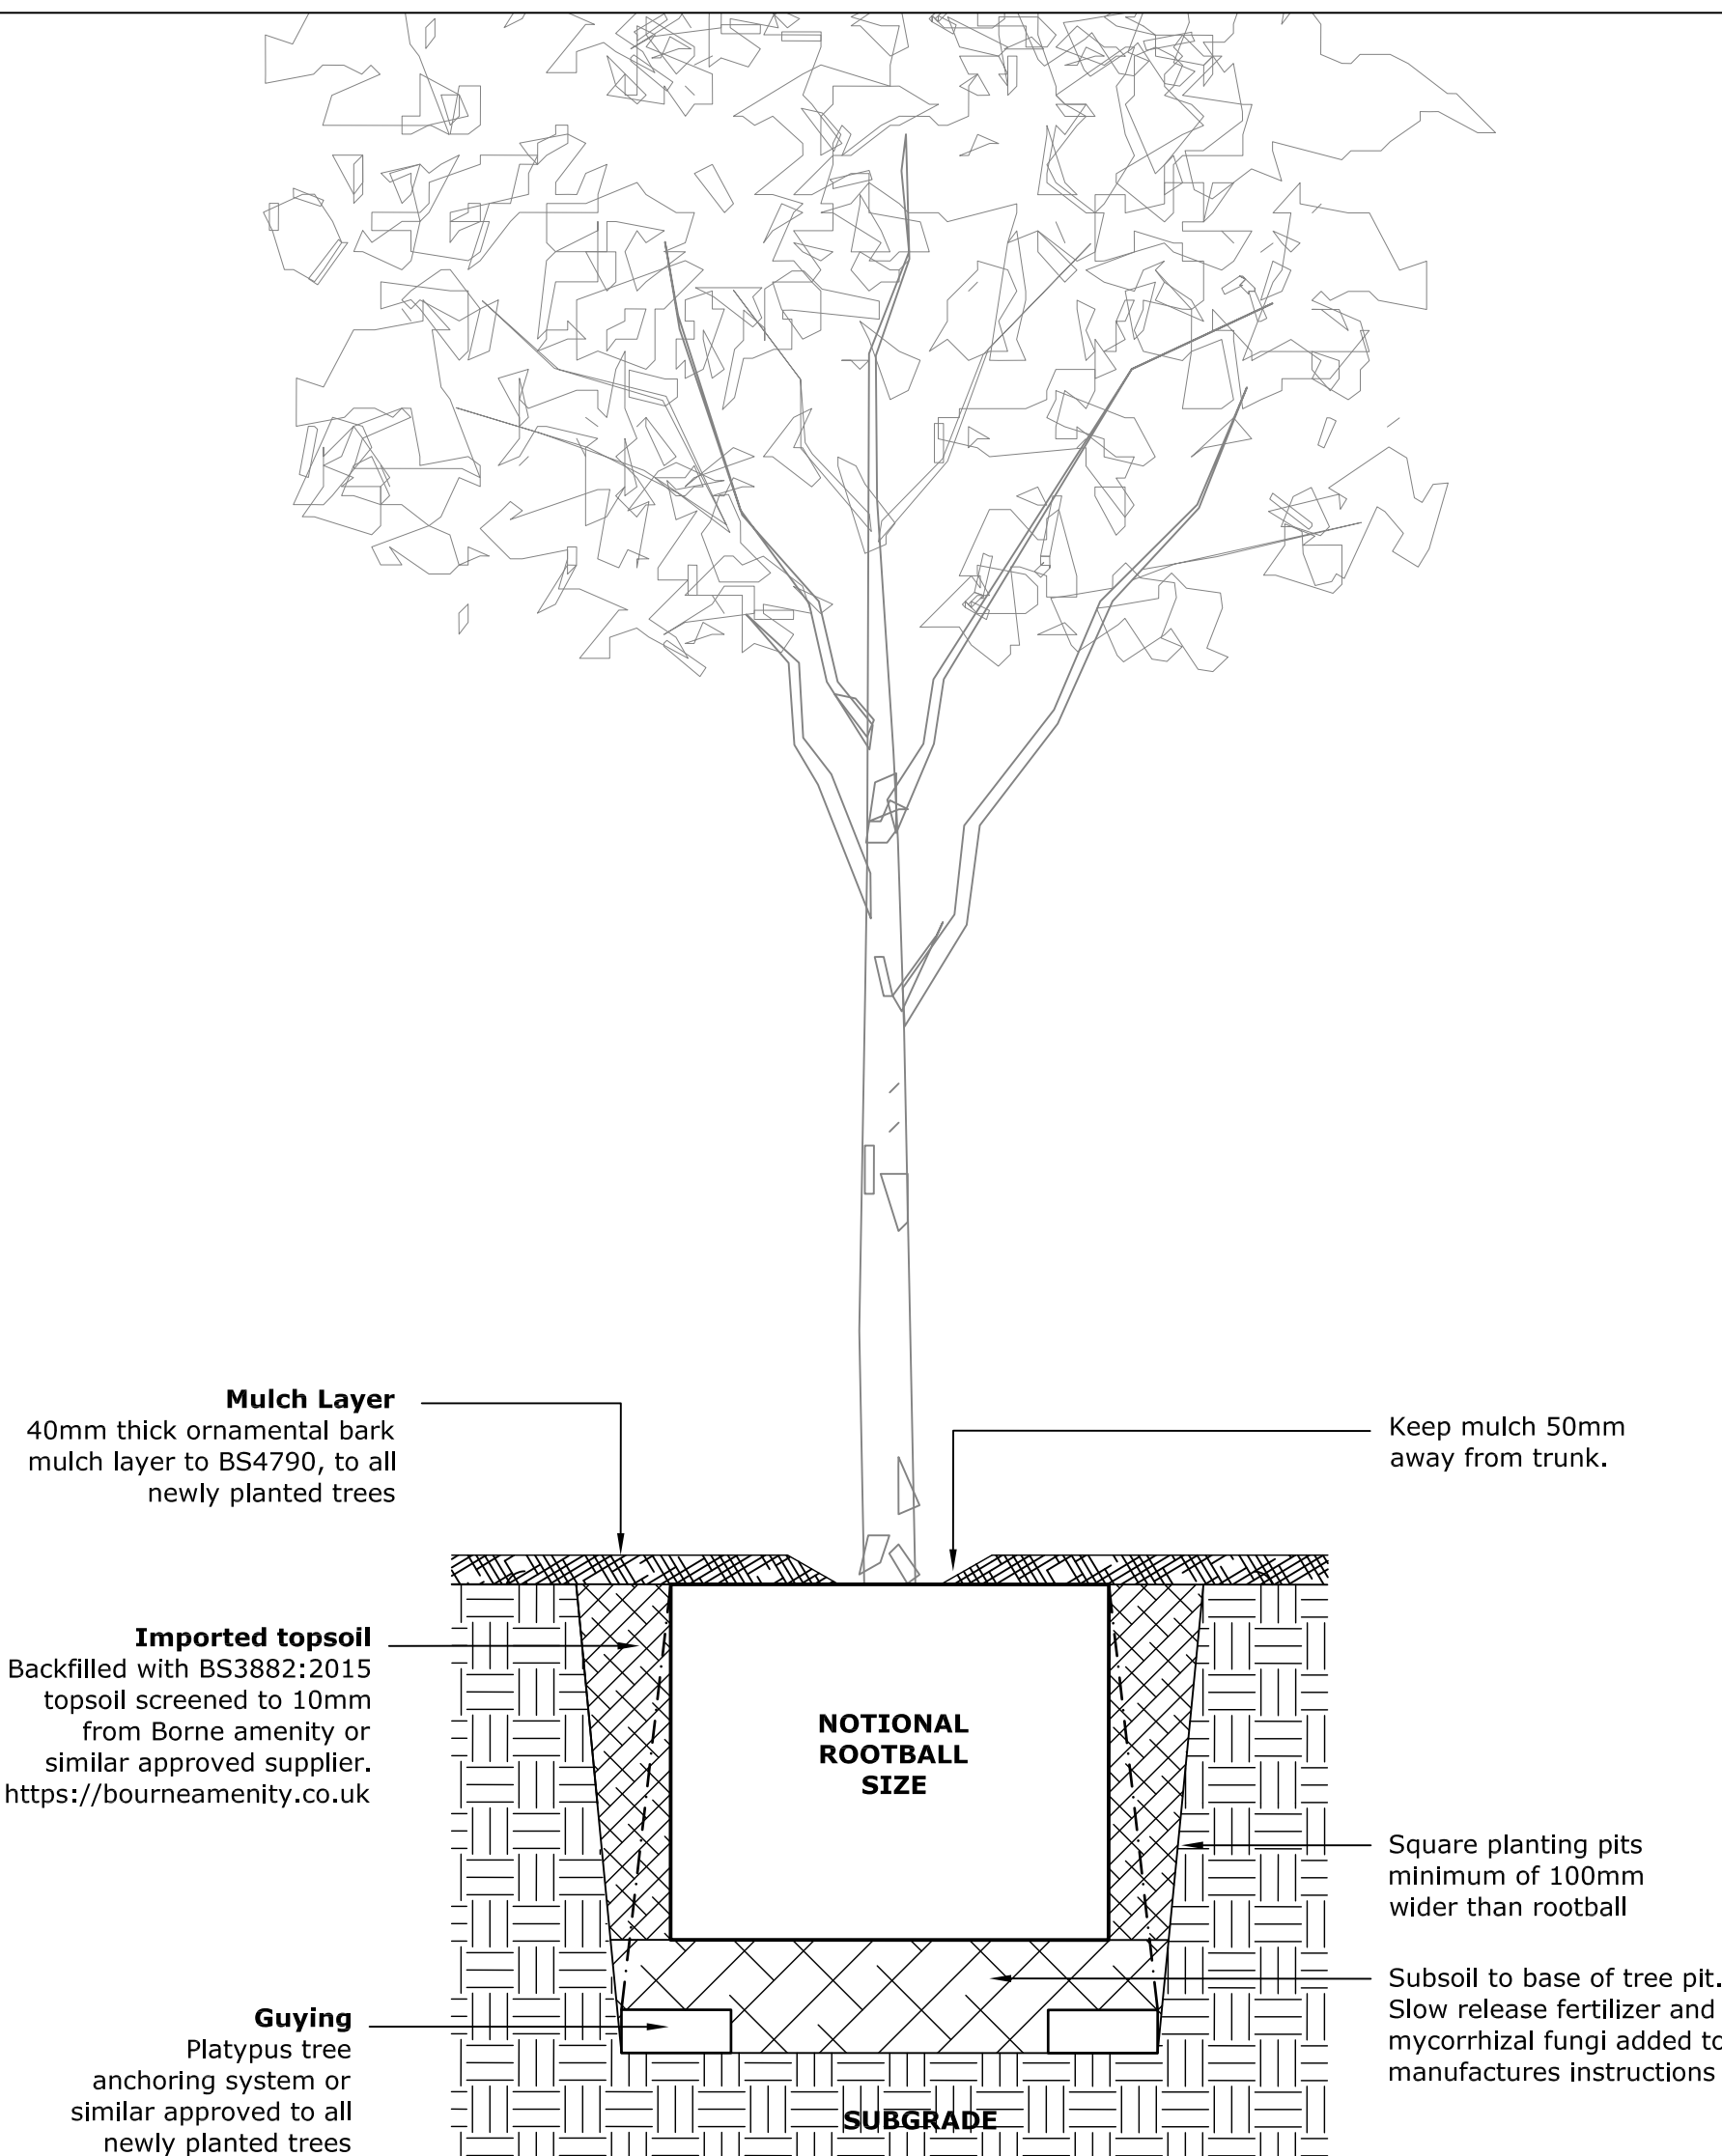

TYPICAL DETAIL: TREE PIT DETAIL

SCALE: 1:10

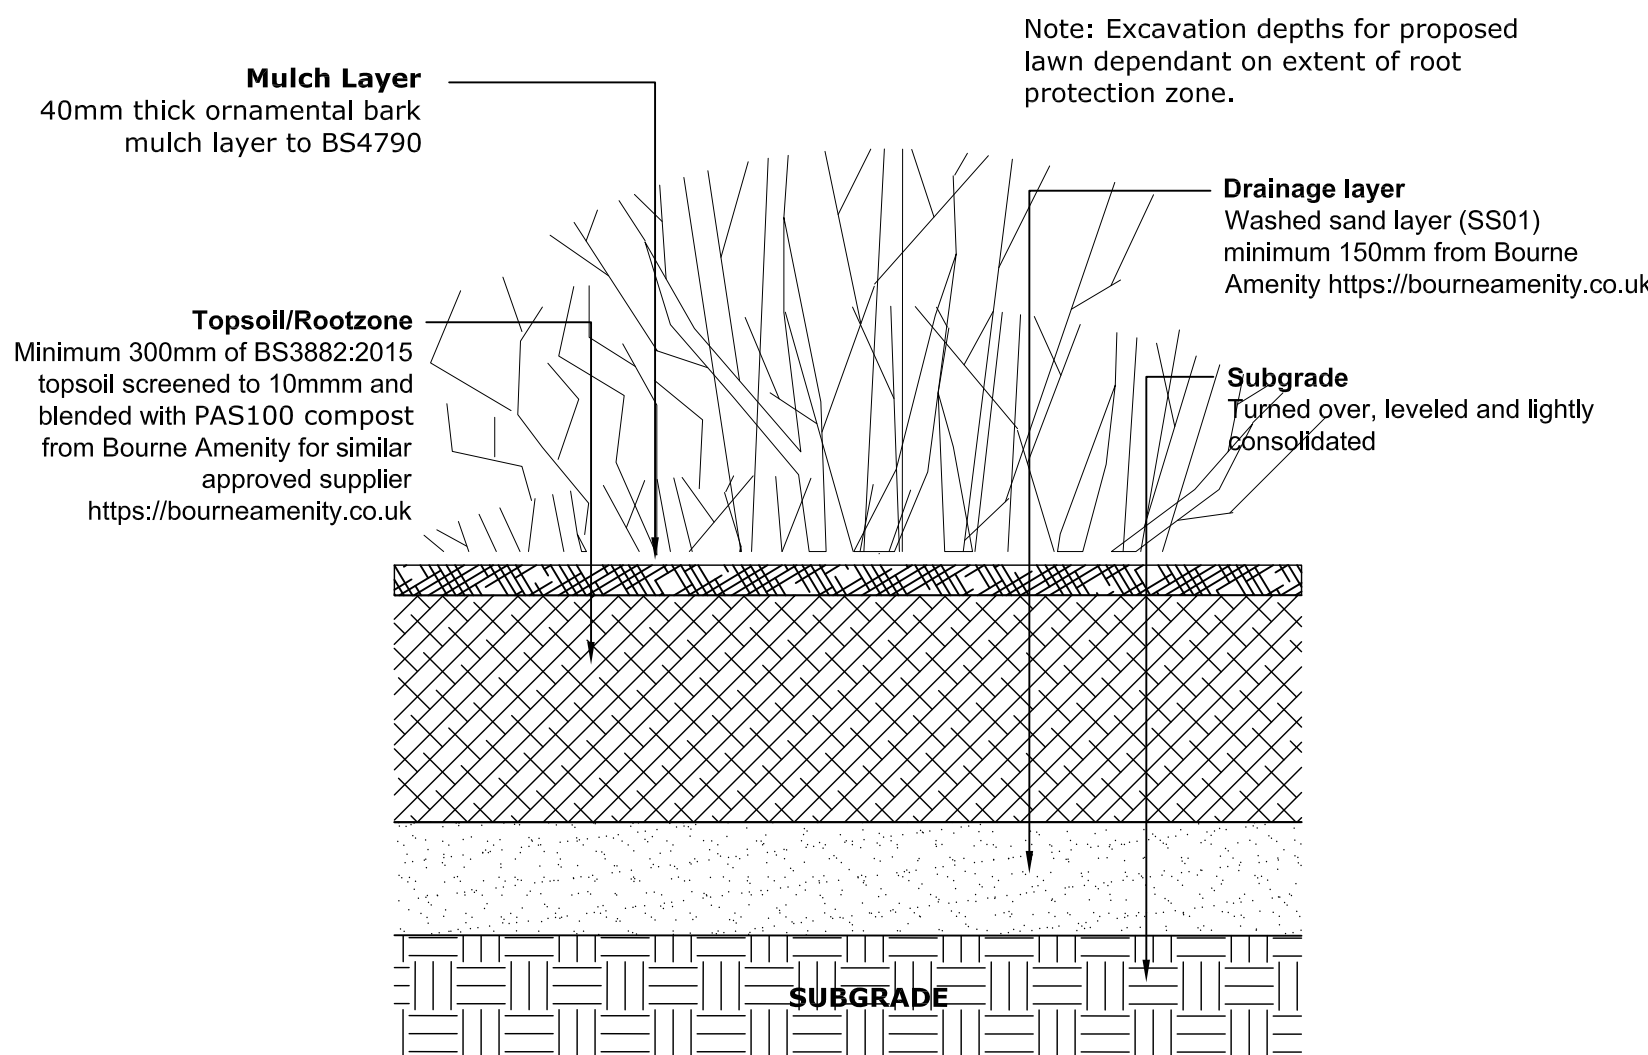

TYPICAL DETAIL: PLANTING BUILD UP

SCALE: 1:10

- notes
1. Read in conjunction with all relevant Architects, Engineers & design team drawings & specifications
  2. Any discrepancies must be drawn to the attention of the lead consultant in writing
  3. All dimensions are in millimeters unless otherwise noted & are subject to checking on site prior to fabrication or ordering of materials
  4. This drawing is the copyright of Bowles & Wyr (and other consultants where referenced)

Orig 06.09.21 AP VW n/a  
rev date by chk notes

## BOWLES & WYER

5 Williams Court, Tunnel Way, Pitstone, Nr. Leighton Buzzard, LU7 9GJ  
Tel: 01296 662439 Fax: 01296 663959 Email: admin@bowleswyer.co.uk

project title

**LIDDELL ROAD**

drawing

**TYPICAL DETAILS**

Job number drawing number

**2845 2845-13-01**

status

**FOR PLANNING**

scale 1:10@A1

