


Ingleton Wood LLP shall have no liability to the Employer arising out of any unauthorized modification or amendment to, or any transmission, copy or use of the material, or any proprietary work contained therein, by the Employer, Other Project Team Member, or any other third party. All dimensions are to be checked and verified on-site by the Main Contractor prior to commencement; any discrepancies are to be reported to the Contract Administrator. This drawing is to be read in conjunction with all other relevant drawings and specifications. Do Not Scale © Ingleton Wood LLP

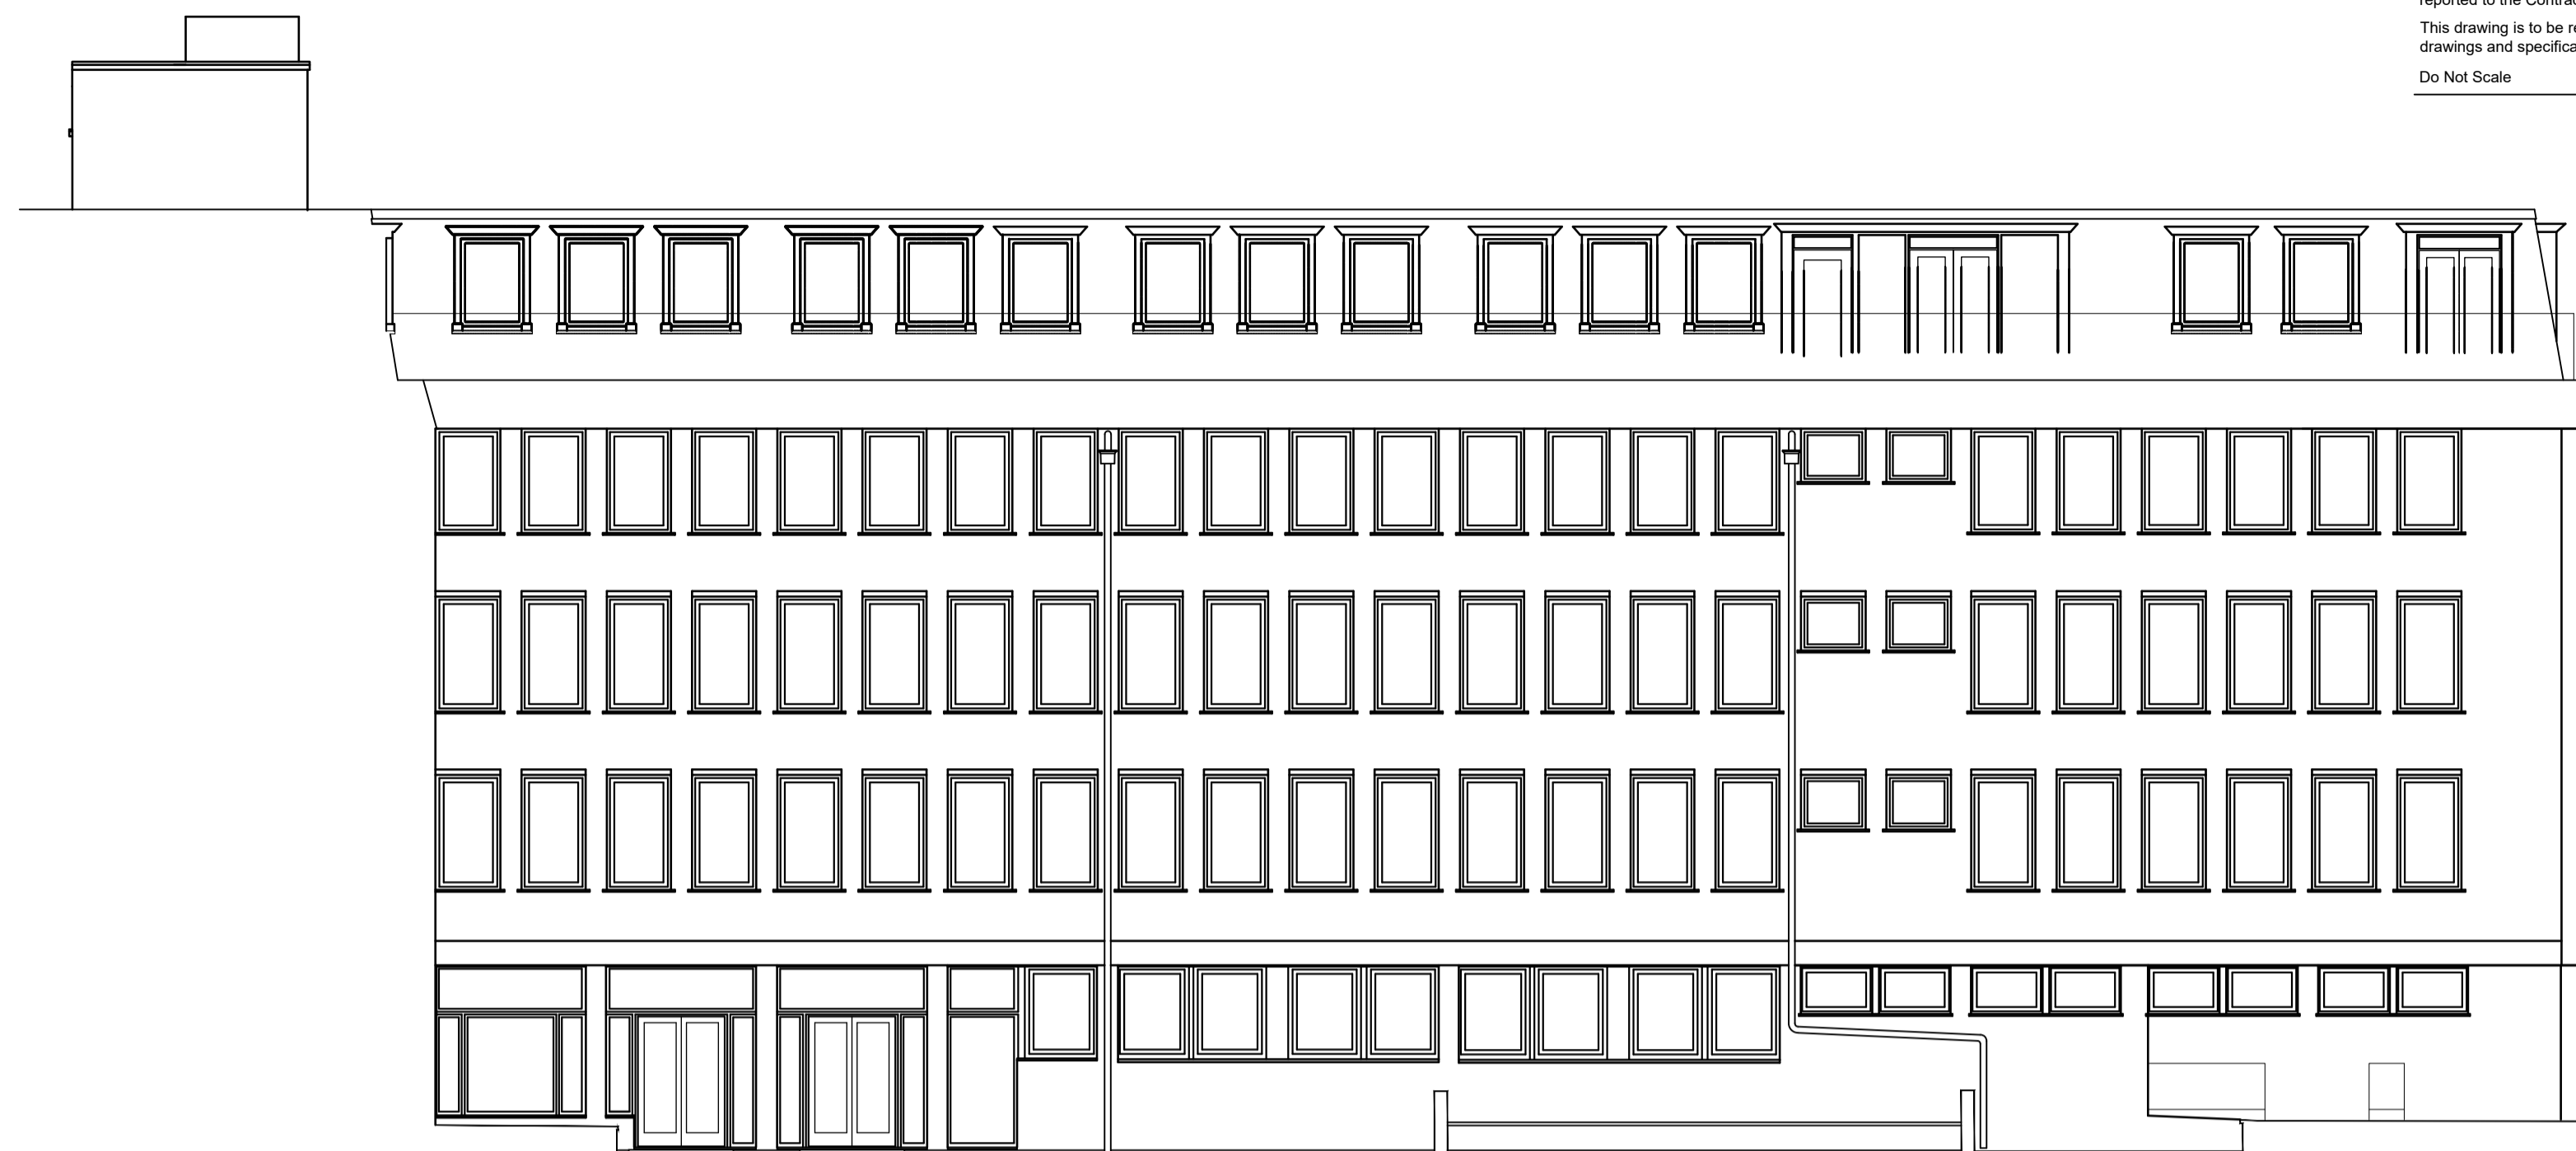


EXISTING CHANCERY LANE ELEVATION
SCALE 1:100 @ A1




EXISTING COURT YARD ELEVATION
SCALE 1:100 @ A1




EXISTING NEW SQUARE ELEVATION
SCALE 1:100 @ A1

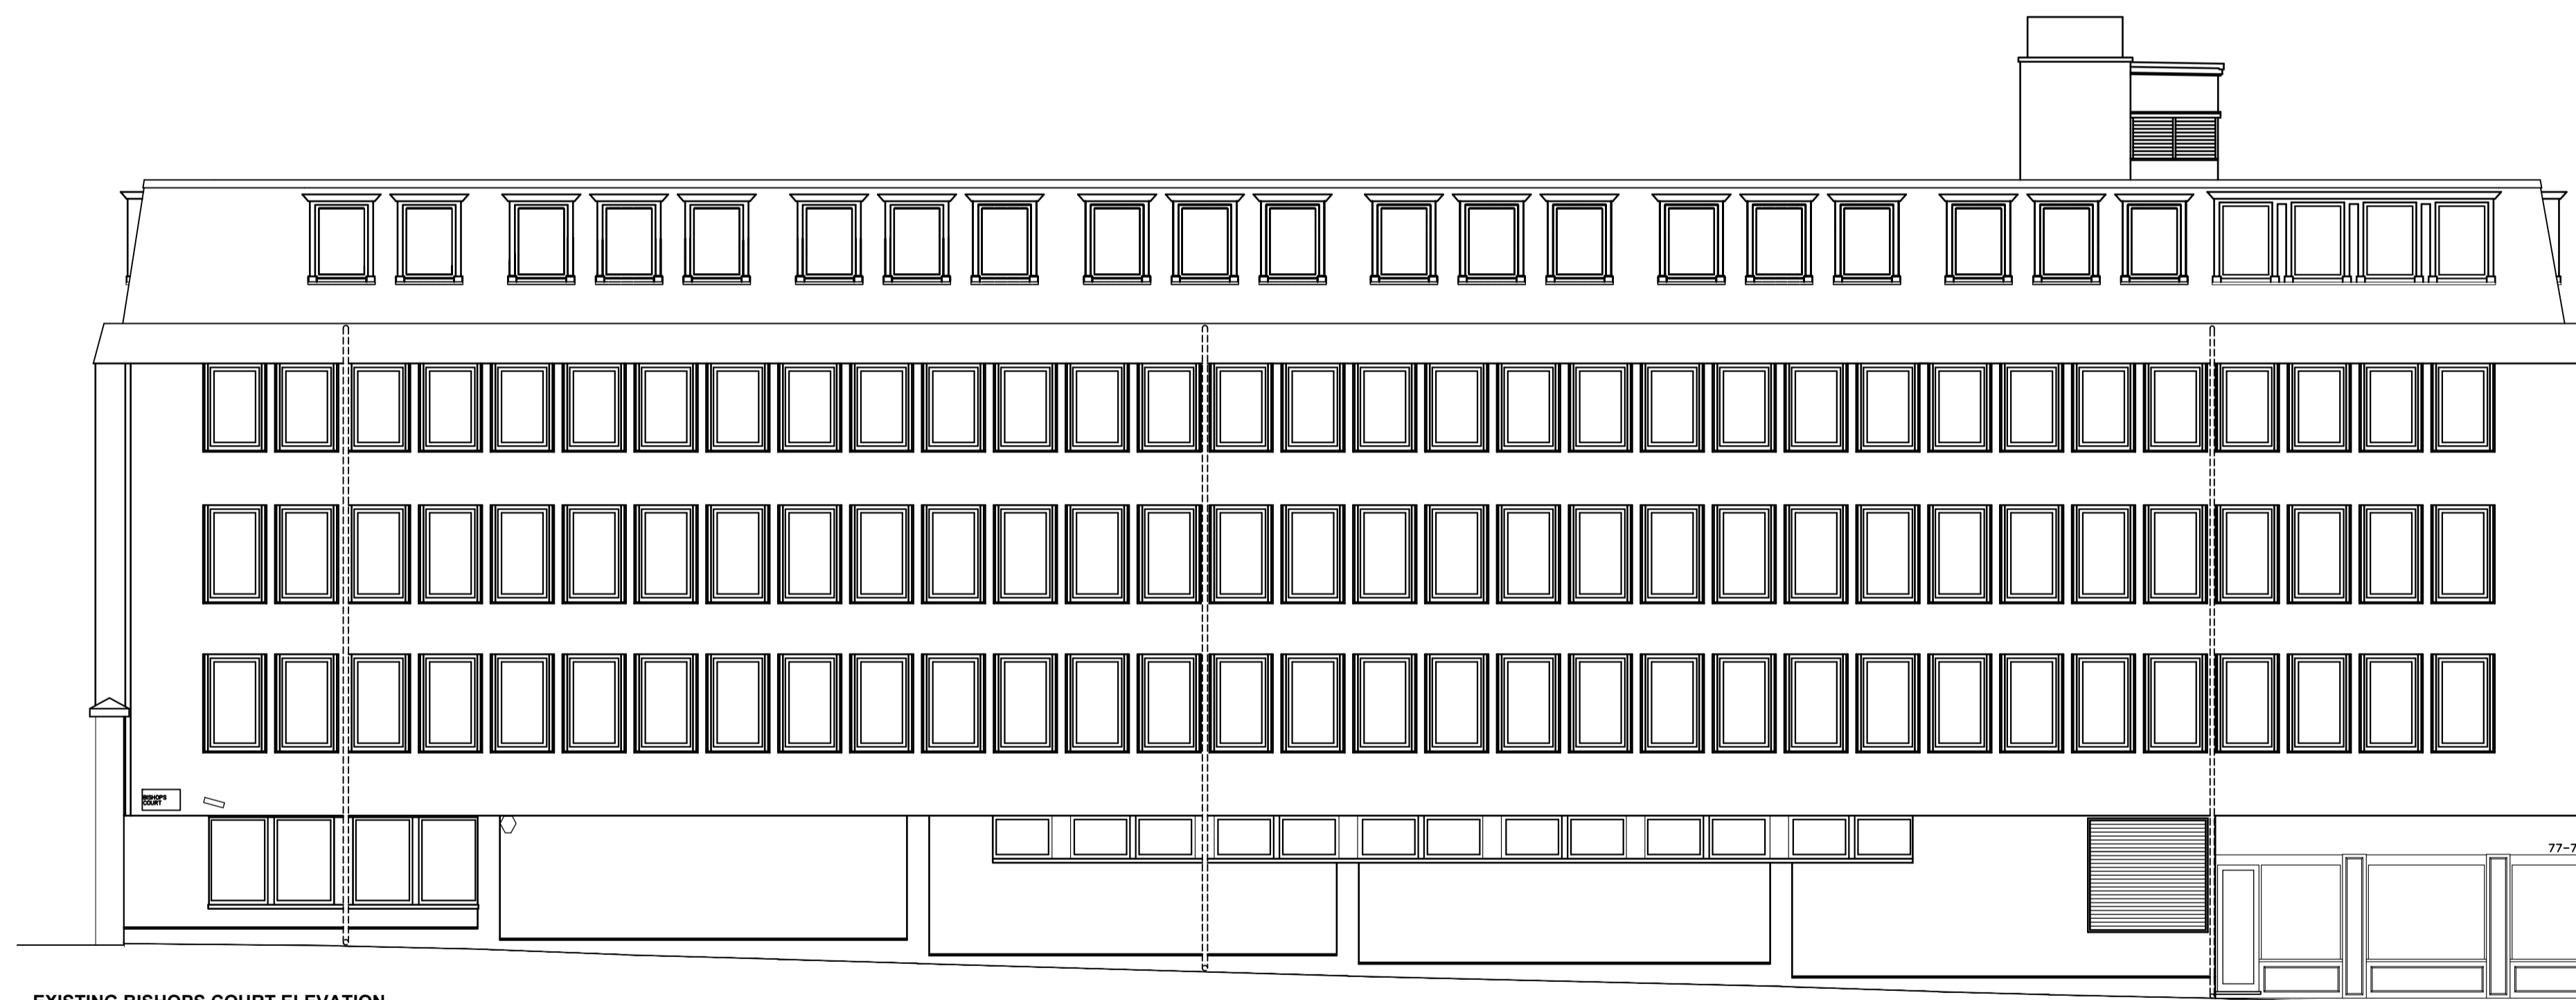

EXISTING BISHOPS COURT ELEVATION
SCALE 1:100 @ A1

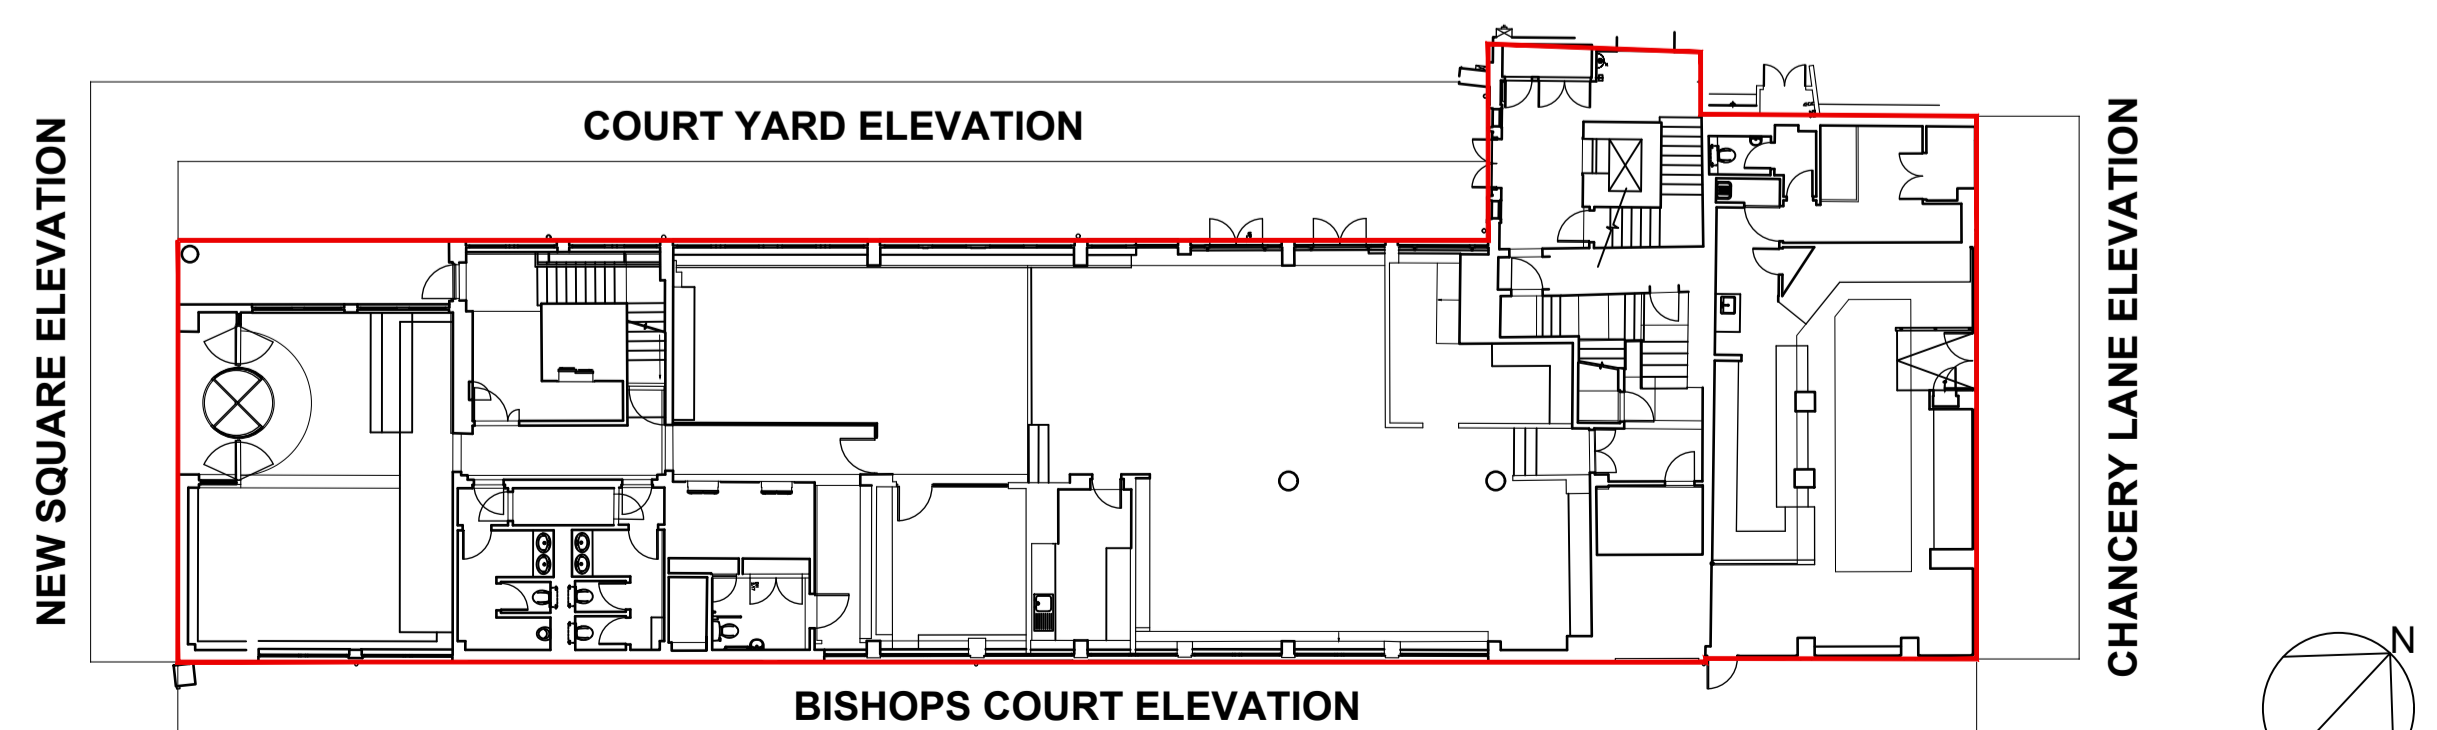

ELEVATION PLAN
SCALE 1:200 @ A1

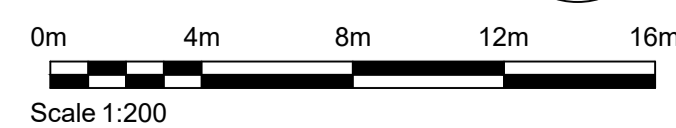

PT	Planning Issue	08/04/21	ST	MC
Rev	Description	Date	Crk	Apr
Project No:	501328	Scale @ A1:	As Indicated	Drawn By:
				TO

Ingleton Wood Property and Construction Consultants
 Issuing office: Colchester
 T: 01206 224270
 www.ingletonwood.co.uk

Vision, form and function
 Project:
**Hardwicke House,
 New Square,
 Holborn,
 London, WC2A 3UJ**
 Client:
The Honourable Society of Lincoln's Inn

Title:
Existing Elevations

Drawing Number:	HWICKE-IWD-XX-XX-DR-A-1100		
Status:	Purpose of Issue:	Revision:	
S2	Information	P01	