


5 LITTLETON CLOSE

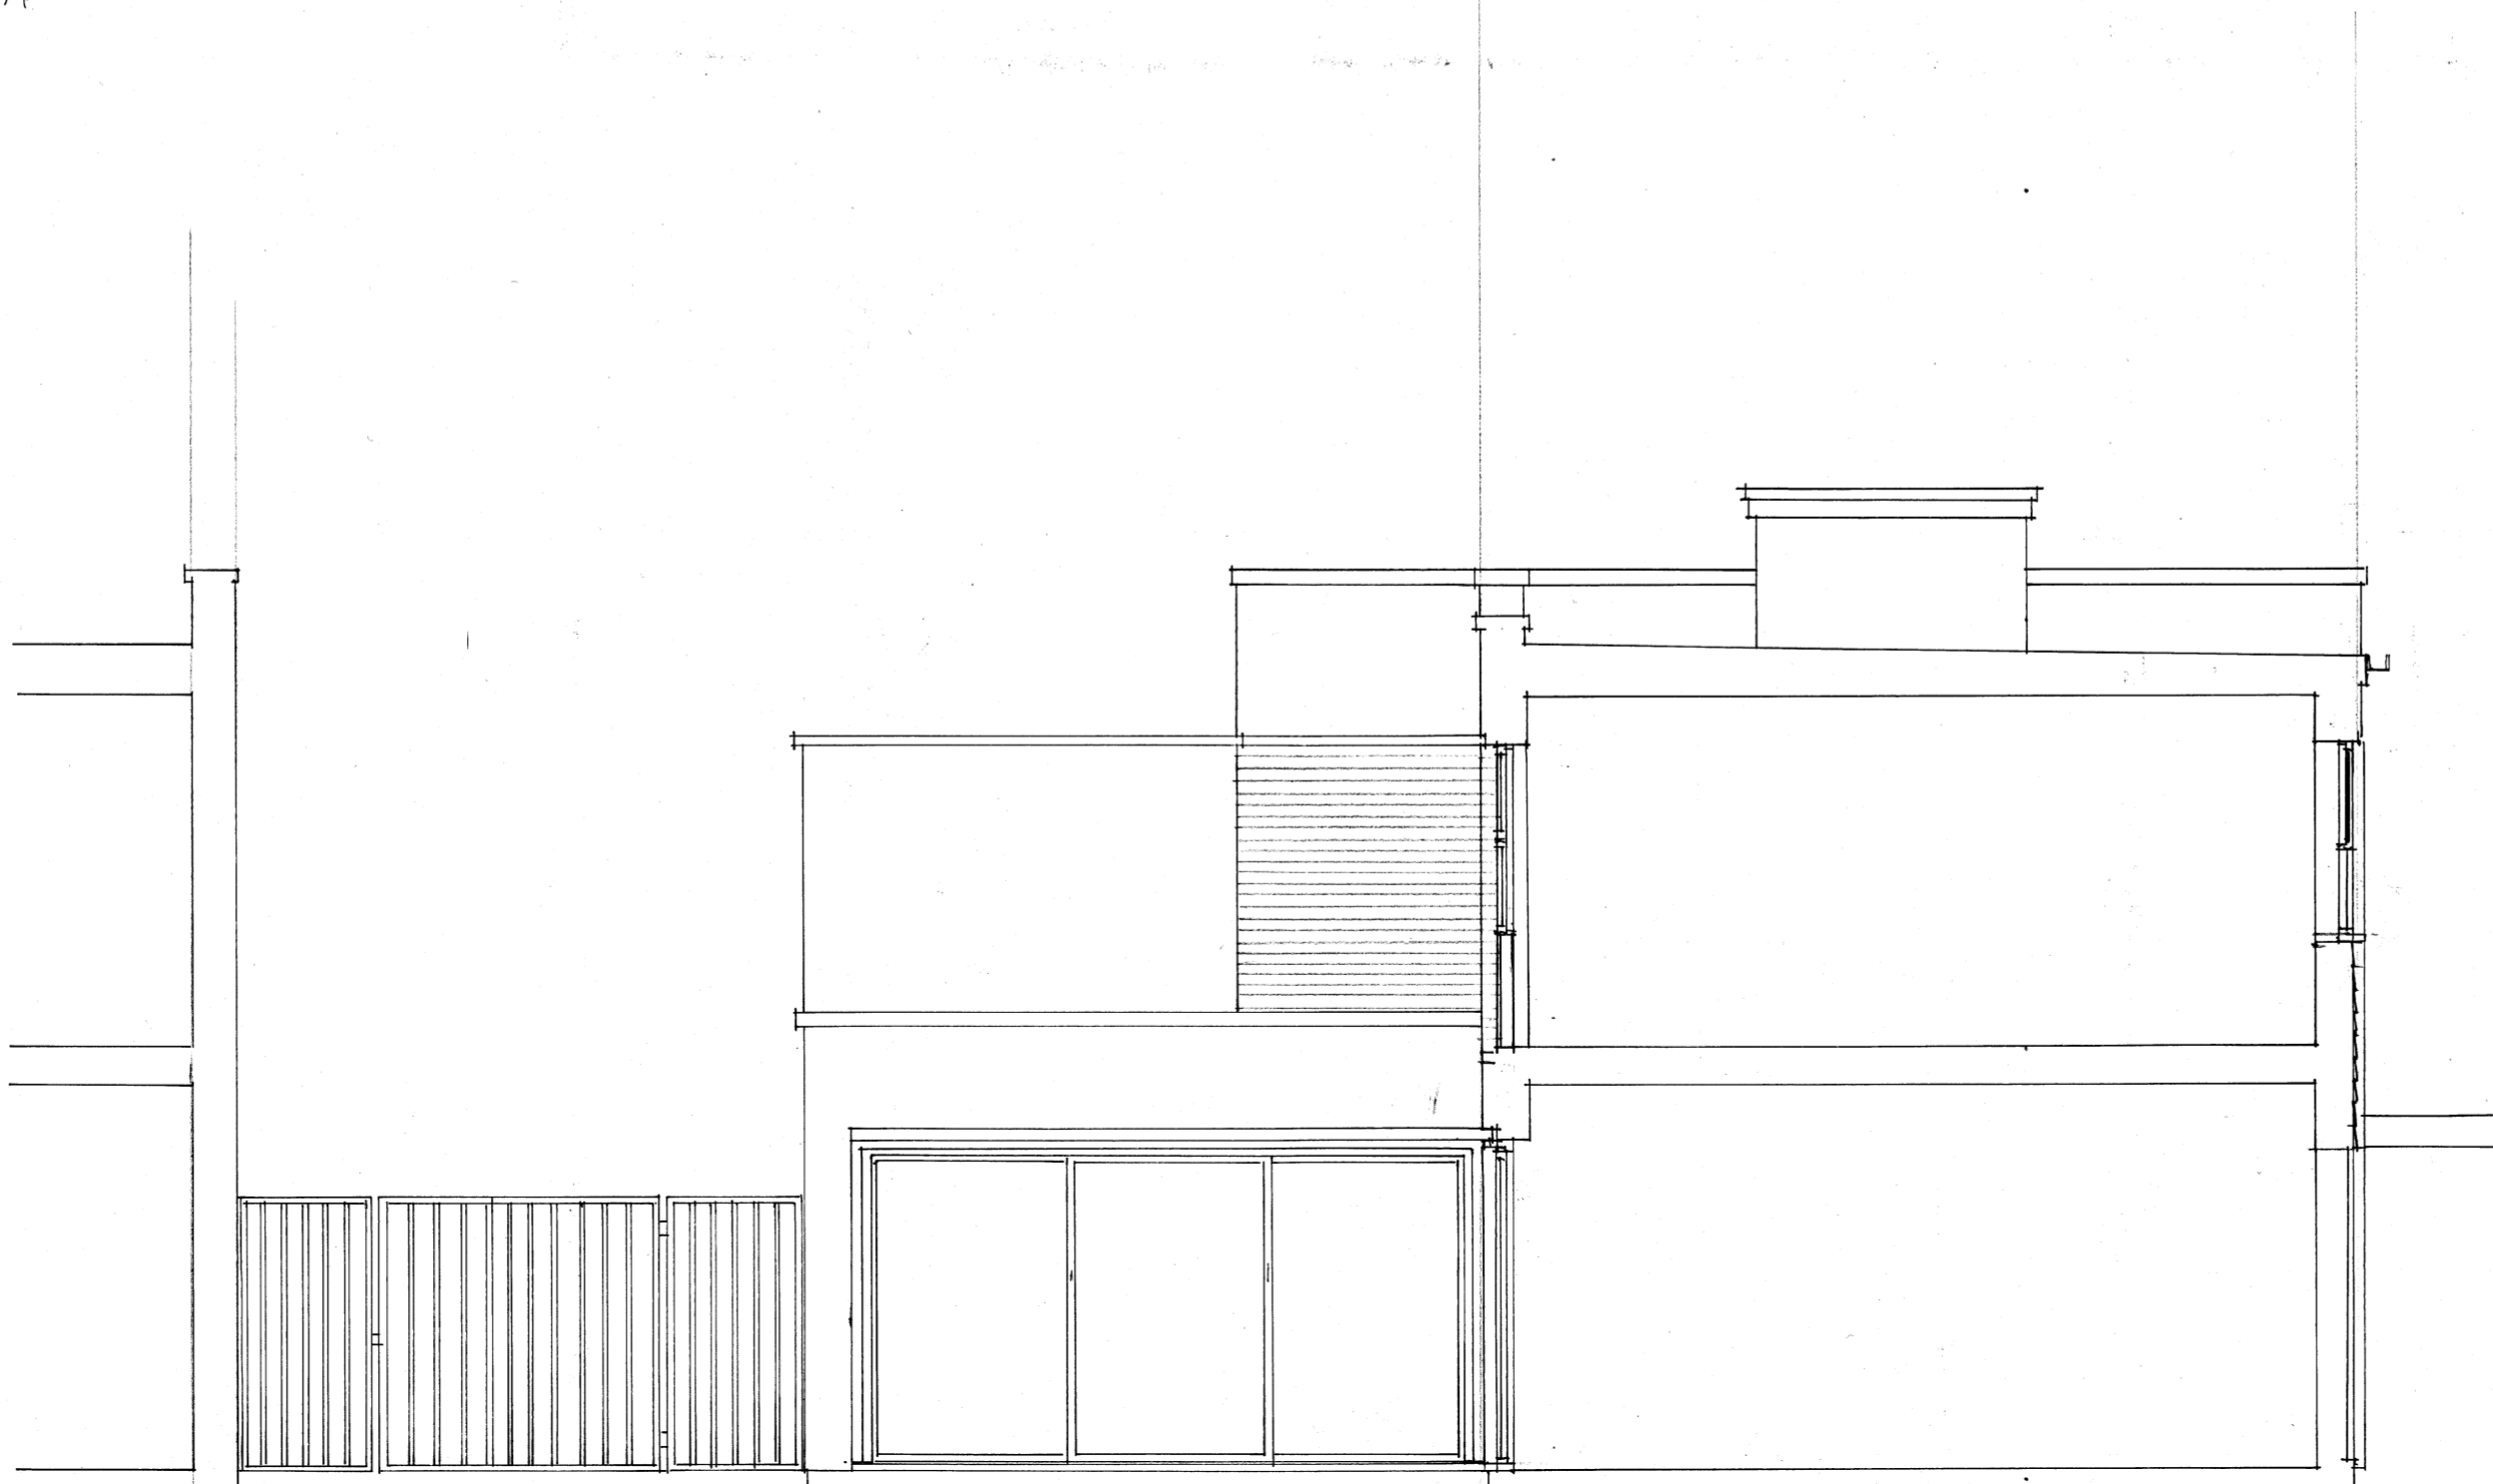

SIDE ELEVATION



CROSS SECTION

0 1 2 3 4 5

AS EXISTING
SIDE ELEVATION & CROSS SECTION

112 KING HENRY'S ROAD

MR M. BRADBURY - ROSS

SCALE 1:500 AD AUG '21

DRWG N° 112KHR/830/006