


5 IYTLLETON CLOSE



SIDE ELEVATION

5201 5 37219 03 1 X 1

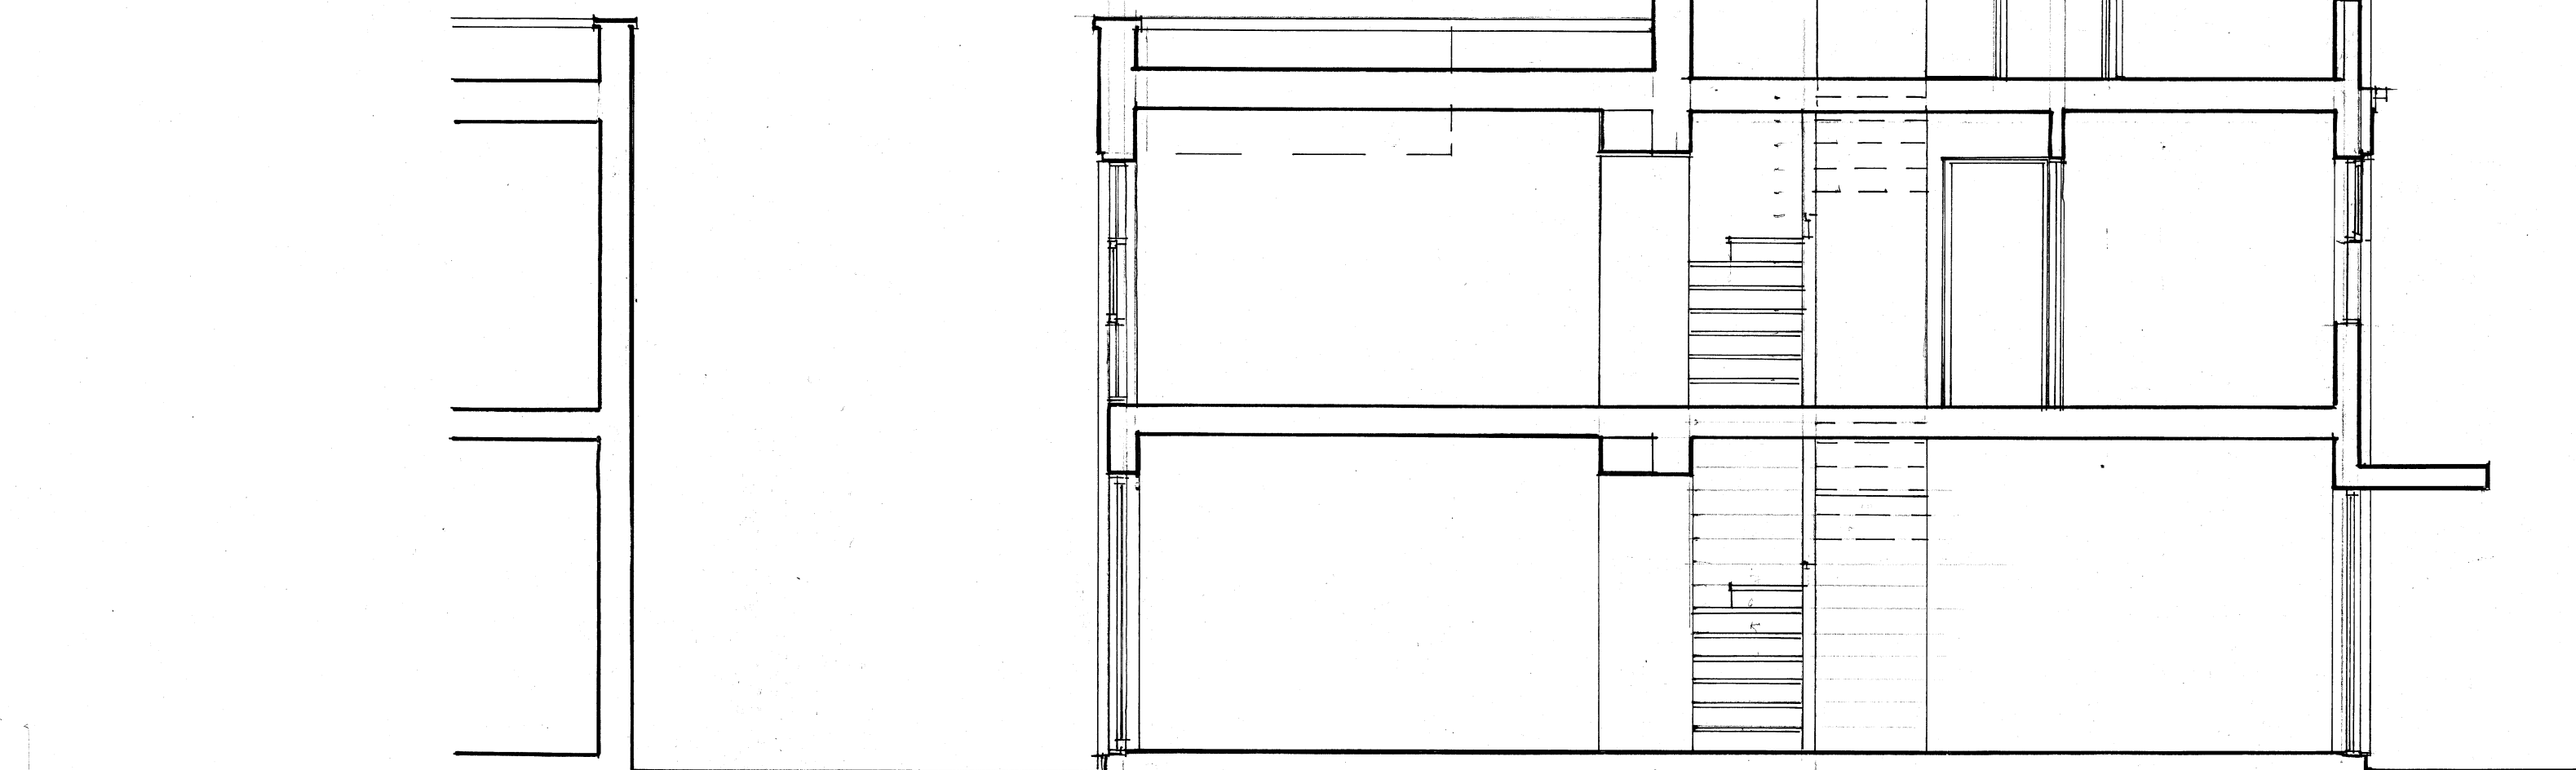

CROSS SECTION

0 1 2 3 4 5
AS PROPOSED
SIDE ELEVATION & CROSS SECTION
112 KING HENRY'S ROAD
MR M. BRADBURY - ROSS
SCALE 1:500 A2 AUG '21

DRWG N° 112 HR/830/107