



1 Location Plan
Scale: 1:1250

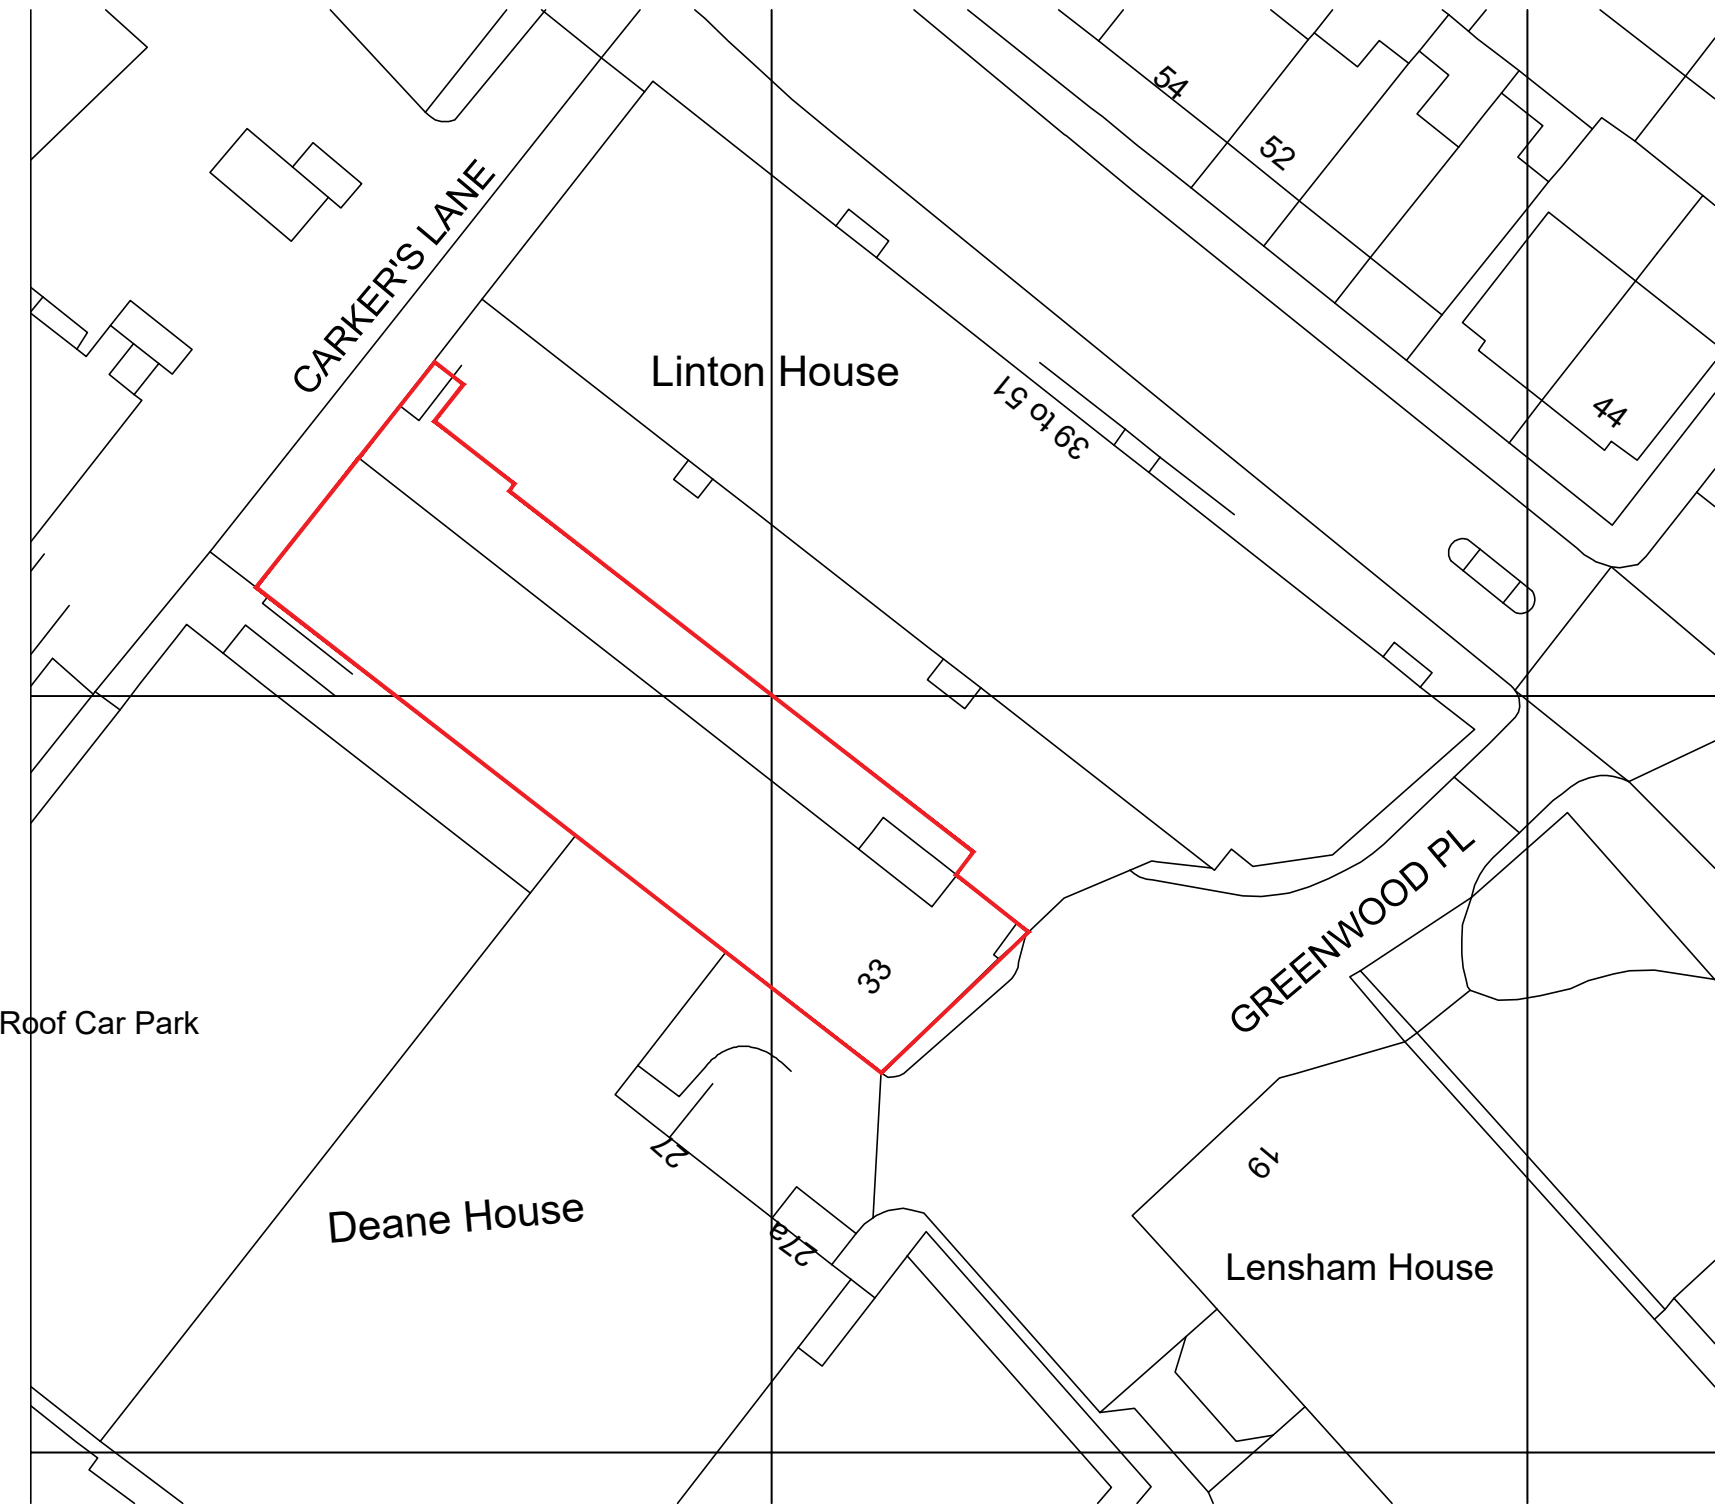


2 Block Plan
Scale: 1:500

- NOTES
1. THIS DRAWING IS COPYRIGHT AND MUST NOT BE REPRODUCED IN WHOLE OR IN PART WITHOUT WRITTEN PERMISSION OF GAO DESIGN.
 2. THIS DRAWING REPRESENTS DESIGN INTENT AND CONCEPT ONLY. HENCE IT CAN BE SCALED FOR PLANNING PURPOSES ONLY.
 3. THIS DOCUMENT AND ALL ASSOCIATED DOCUMENTS ARE PREPARED FOR SPECIFIC SITE AND EVENT, AND INCORPORATE CALCULATIONS AND MEASUREMENTS AVAILABLE FROM THE CLIENT AT THE TIME OF DRAFTING.
 4. THE RECEIPT AGREE TO PROTECT THE CONTENTS FROM DISTRIBUTION AND DISSEMINATION EXCEPT AS REQUIRED FOR THE SPECIFIC EVENT NAMED, WITHOUT THE WRITTEN PERMISSION OF THE DESIGNER.
 5. USE OF THIS DESIGN IS GRANTED TO THE CLIENT FOR THE SPECIFIC AND NAMED EVENT ONLY.
 6. COPYRIGHT © 2019

Rev.	Date	Description	Drawn	Check	Rev.	Date	Description	Drawn	Check

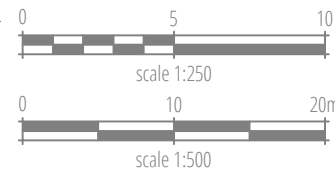

SCALE @ A3 1:1250
SCALE @ A3 1:500

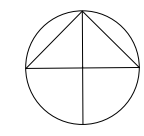

PROJECT NAME
Highgate Business Centre,
DRAWING TITLE
Location and Block Plan
PROJECT NO.
19066
SCALE
As Indicated
PURPOSE
For Stage Approval

DOCUMENT NUMBER
19066-GAA-ZZ-ZZ-DR-T-0101
Date
20/09/21
Drawn
EA
Check
EA
STATUS
S4
Rev
P01
Reviewed
CS
Approved
CS

