


Proposed Roof Plan

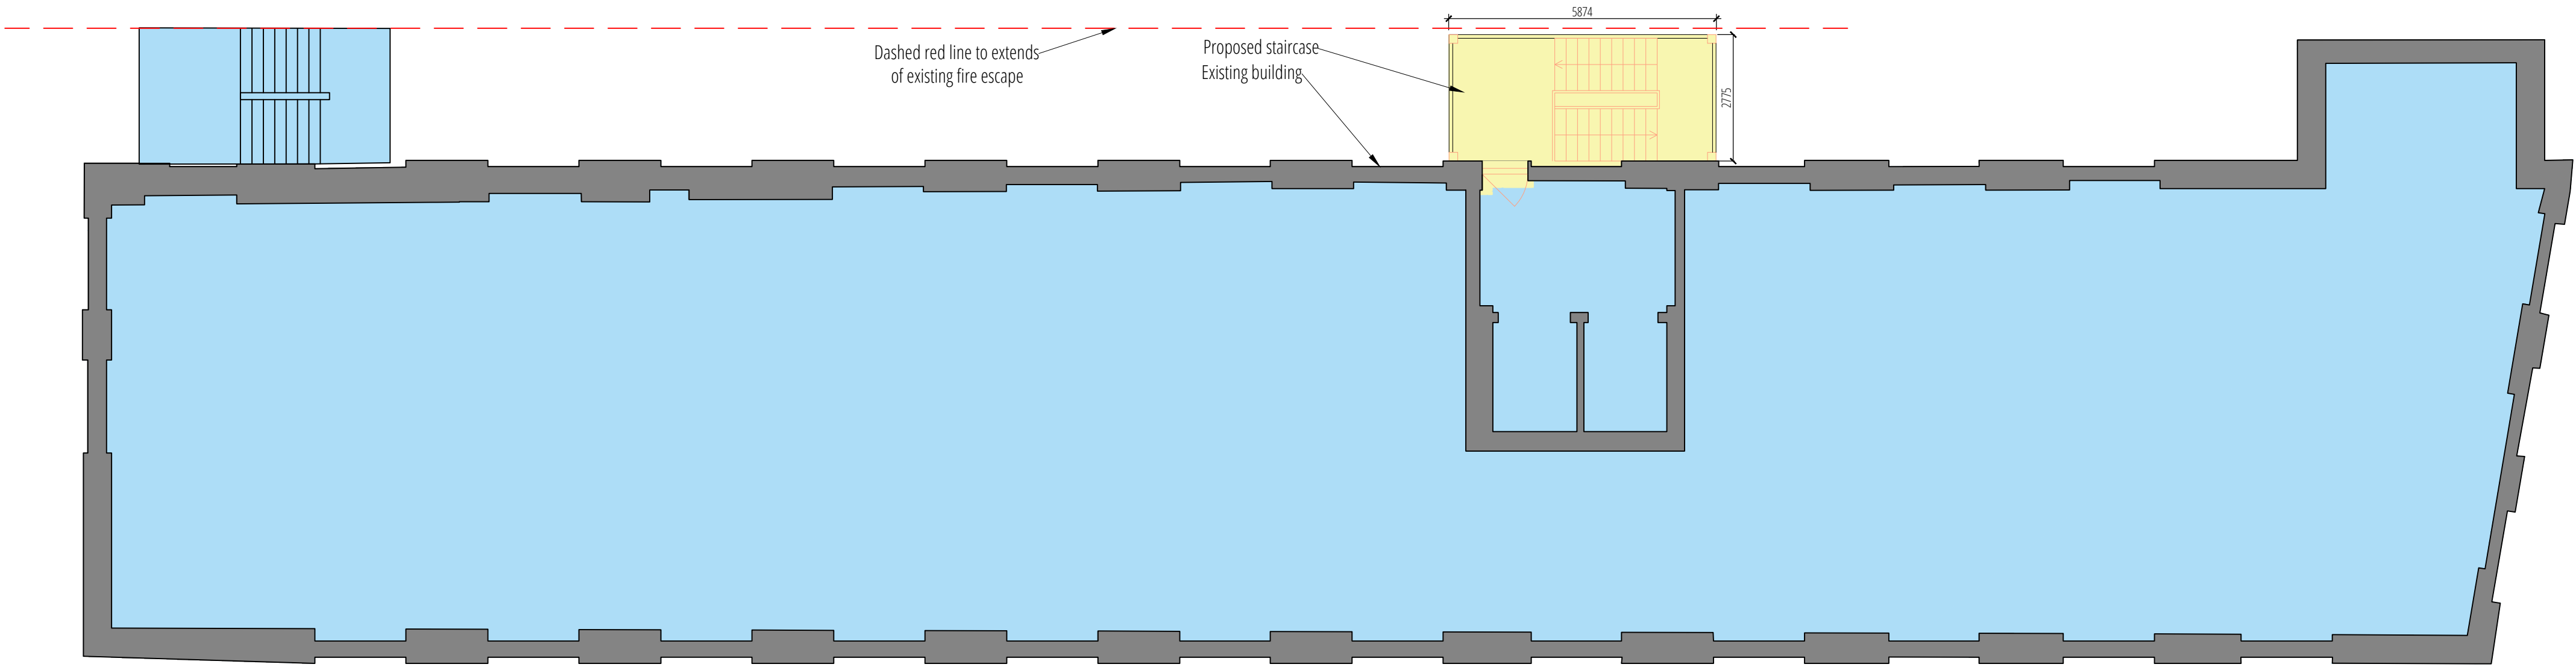

Proposed Fifth Floor Plan

Key:

Existing Floor Area

Proposed Floor Area