
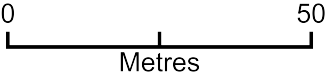


# BRITISH MUSEUM, WC1B 3PD

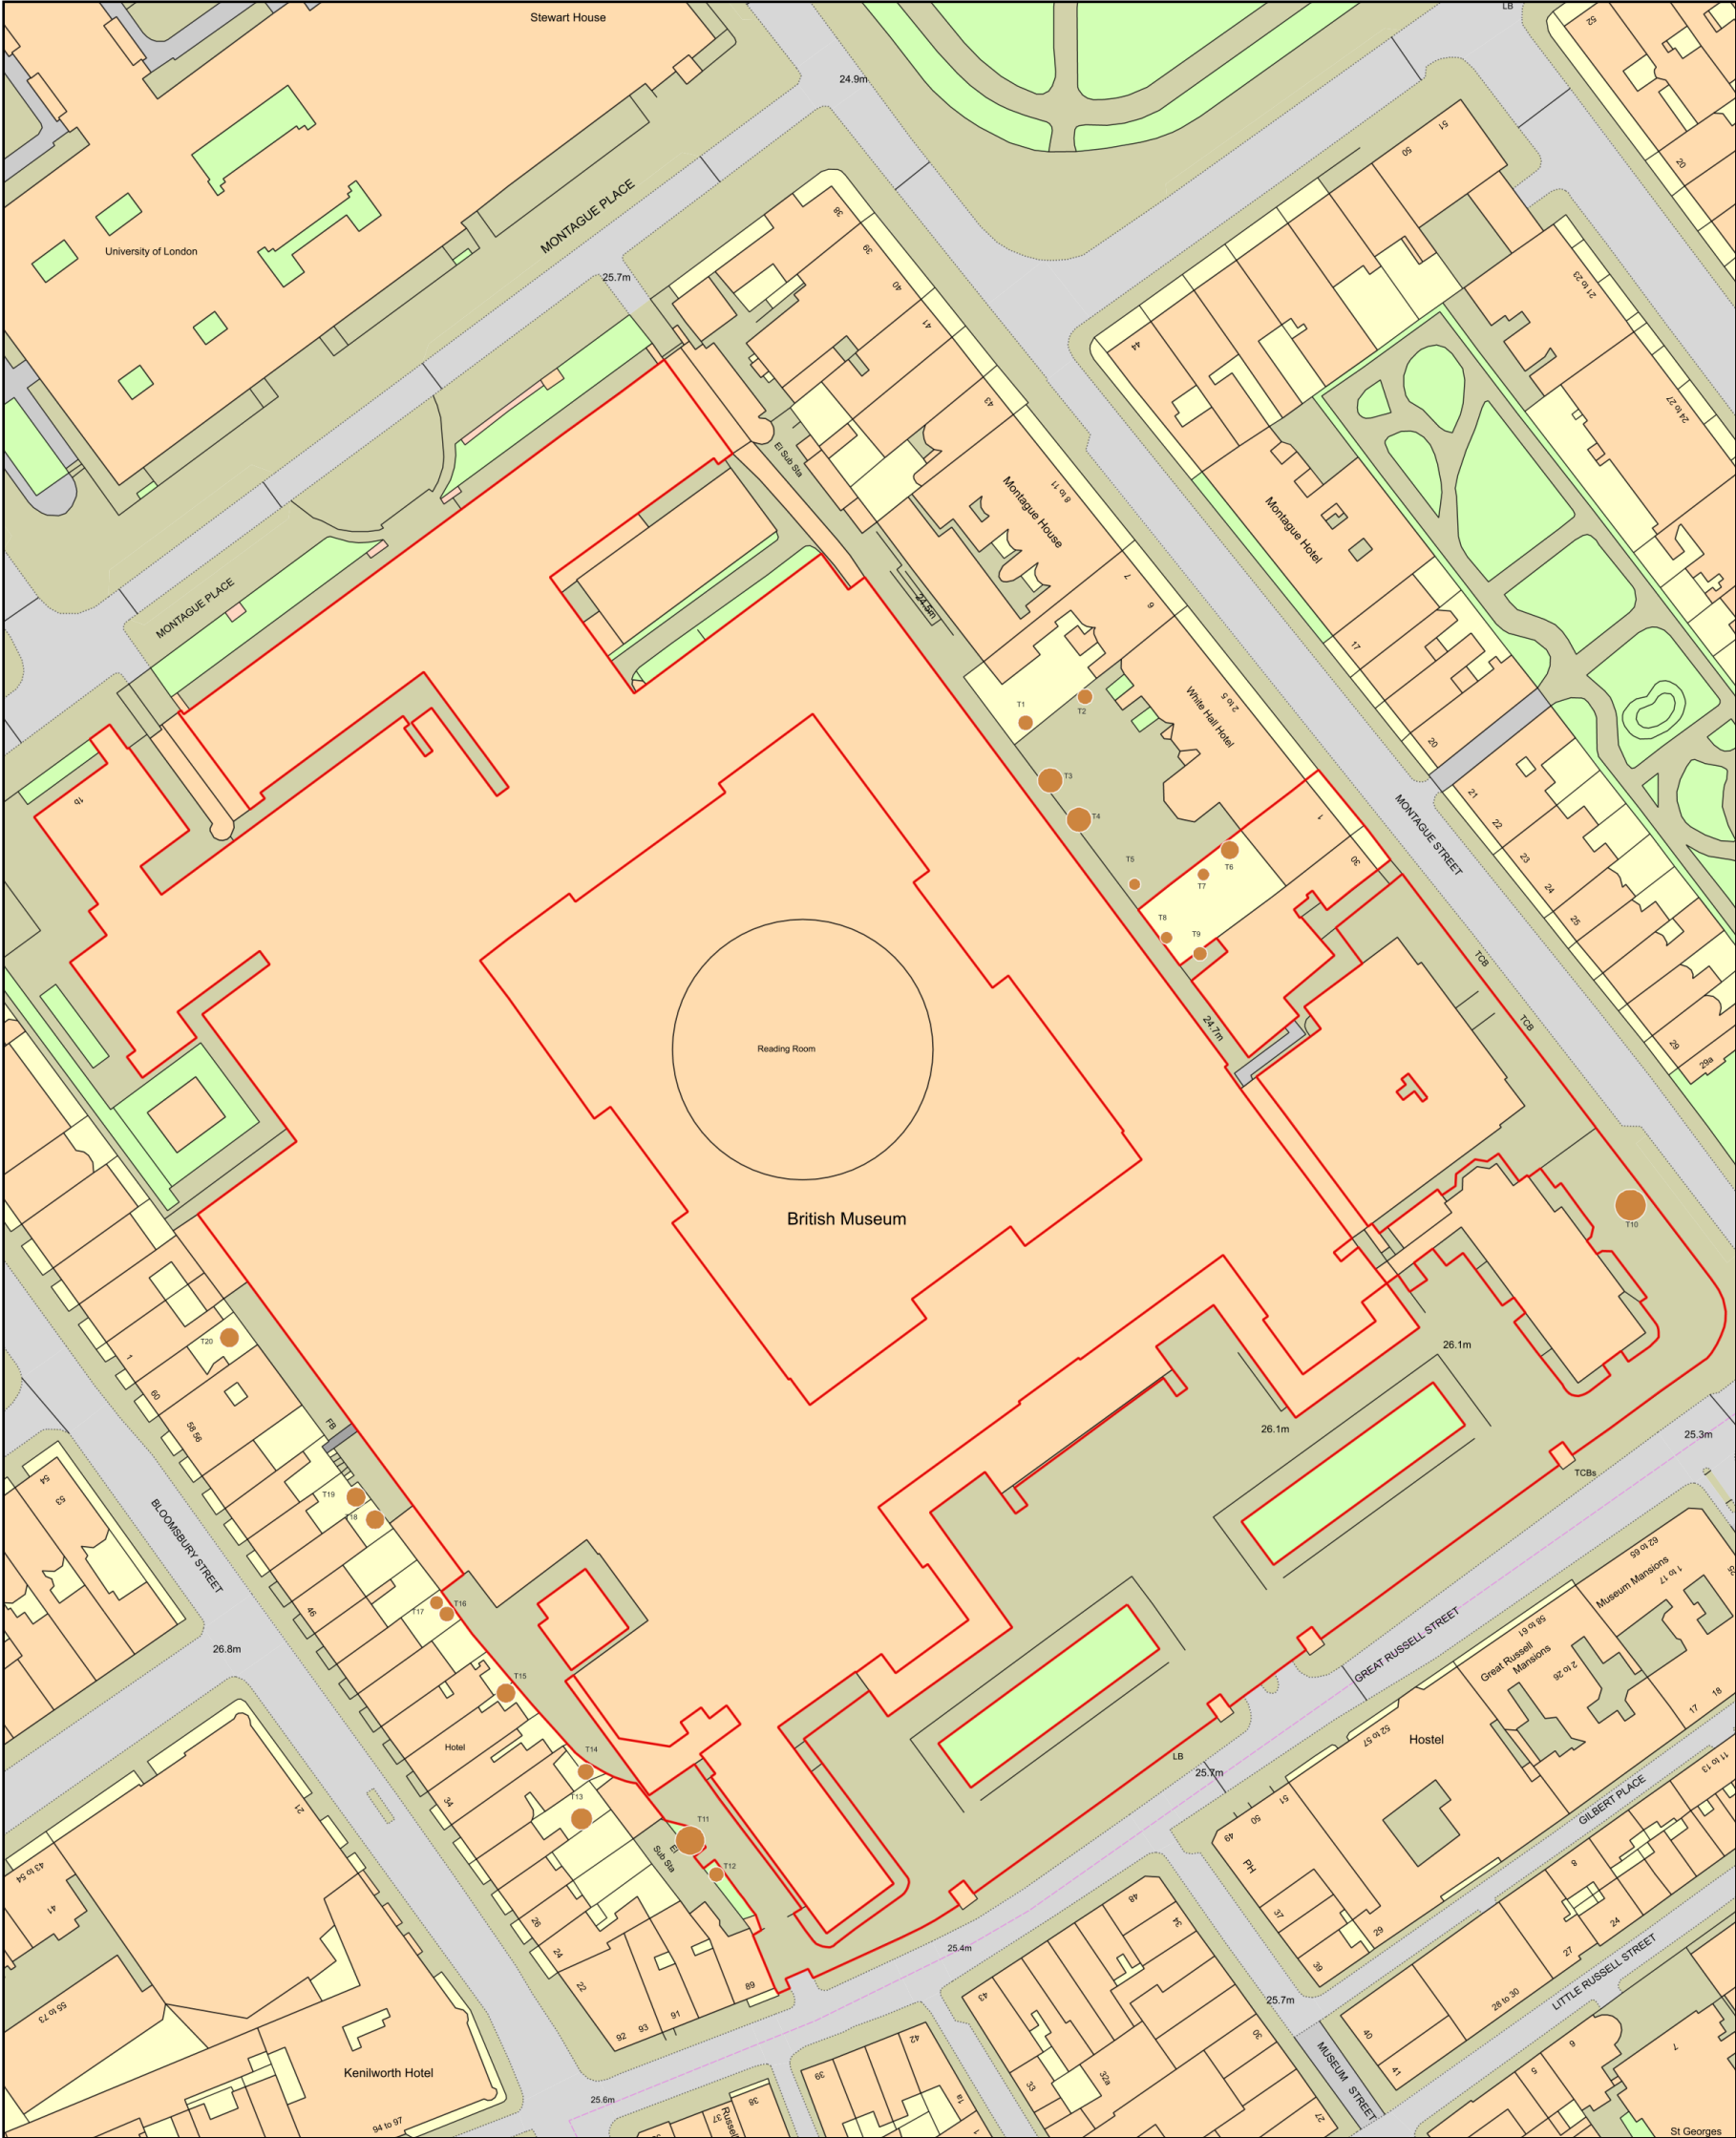

Plan Produced for: **TOTAL SUPPORT SERVICES**  
Date Produced: 12 Aug 2020  
Plan Reference Number: TQRQM20225082255701  
Scale: 1:1250 @ A3