
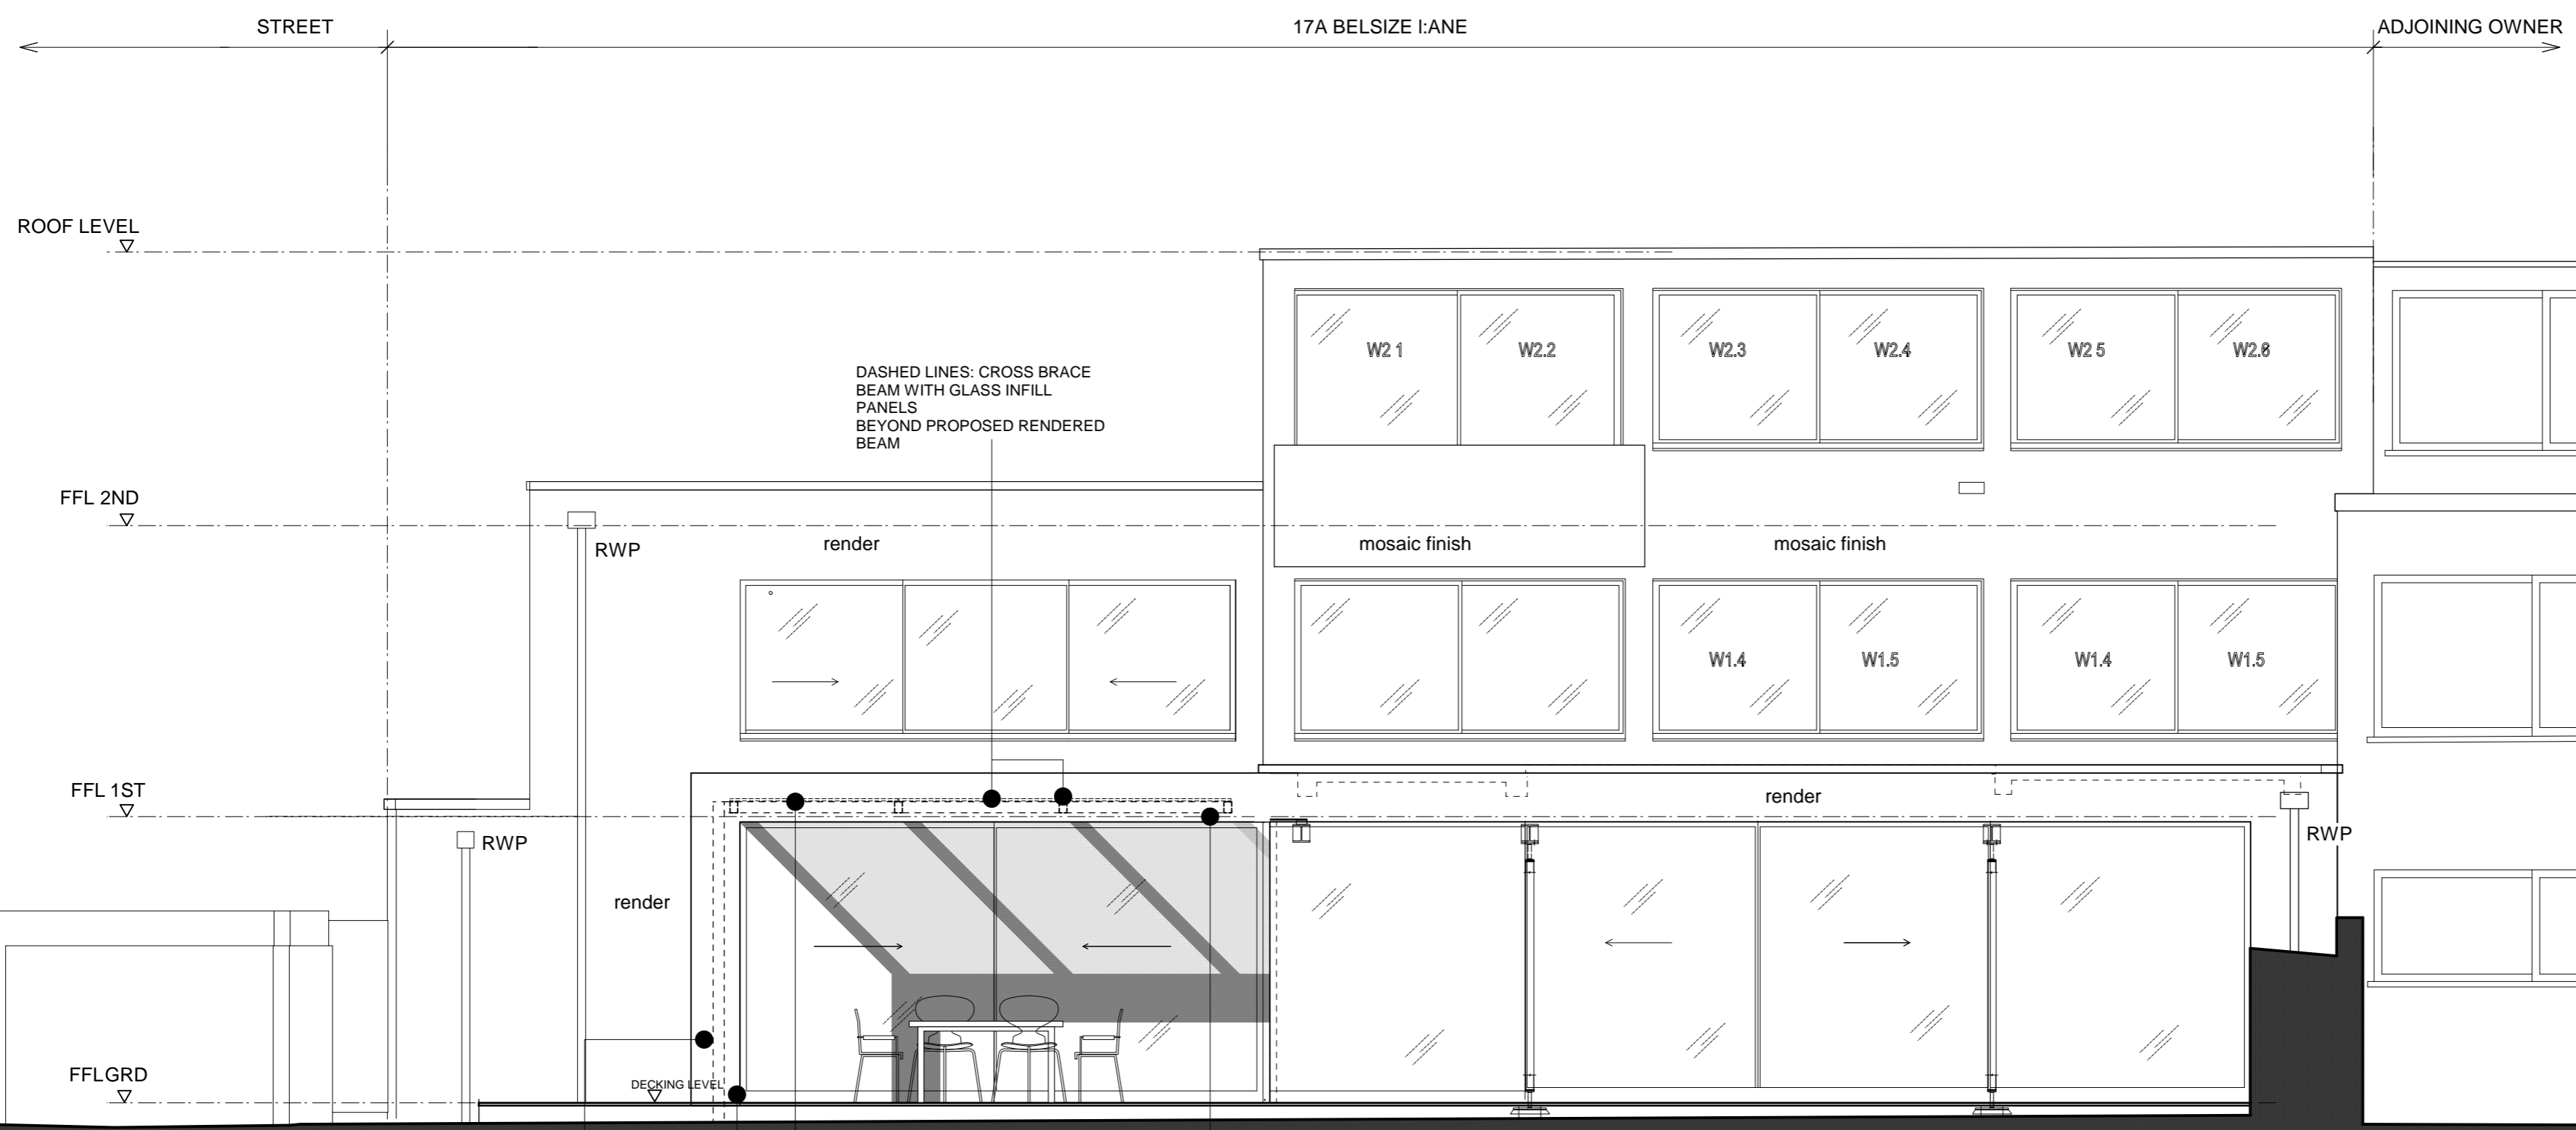


**General Notes:**  
 Copyright Reserved:  
 This drawing and its subject matter are the confidential property of Bruno Paolucci Architecture and shall not be copied, reproduced, used or disclosed to others without the prior written authority of Bruno Paolucci Architecture

1. No dimensions to be scaled from this drawing
2. Any Discrepancies found between this drawing and other documents should be referred immediately to the consultants
3. This drawing should be removed from currency immediately a revised version is issued

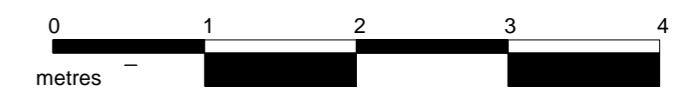

# PLANNING

**NO PROPOSED CHANGES TO FRONT ELEVATION, FOR INFORMATION ONLY**

# REAR ELEVATION

HIDDEN RWP WITHIN PROPOSED WHITE RENDERED RECTANGULAR COLUMN

HIDDEN RW GUTTER WITHIN PROPOSED BEAM

WHITE RENDER BEAM & SINGLE RECTANGULAR COLUMN TO MATCH EXISTING REAR EXTENSION

- KEY**
- ADDITIONS
  - MODIFIED
  - EXISTING WALLS
  - EXISTING WALLS REMOVED

PLANNING ISSUE	10/21- A
ISSUE	DATE/ REV
<b>bruno paolucci architecture</b> 43 Upton Road London N1 4HE	
E mail@brunopaolucciarchitecture.com WWW brunopaolucciarchitecture.com	
T 0207 249 0527	
client :	Christopher Czarnocki & Elena Bortolotti
job title :	17A BELSIZE LANE NW3 5AD- GRD FLR GARDEN PERGOLA
address :	17A BELSIZE LANE NW3 5AD
description :	PROPOSED REAR ELEVATION
date: OCT 2021	1 to 50 @ A1 scale: 1 to 100 @ A3 drwg No. PP_GA_161_06 rev A

Do not scale off these drawings. All dimensions to be checked on site. This drawing is copyright