



General Notes:
 Copyright Reserved:
 This drawing and its subject matter are the confidential property of Bruno Paolucci Architecture and shall not be copied, reproduced, used or disclosed to others without the prior written authority of Bruno Paolucci Architecture

1. No dimensions to be scaled from this drawing
2. Any Discrepancies found between this drawing and other documents should be referred immediately to the consultants
3. This drawing should be removed from currency immediately a revised version is issued

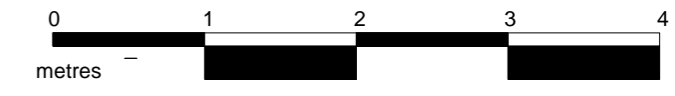

PLANNING

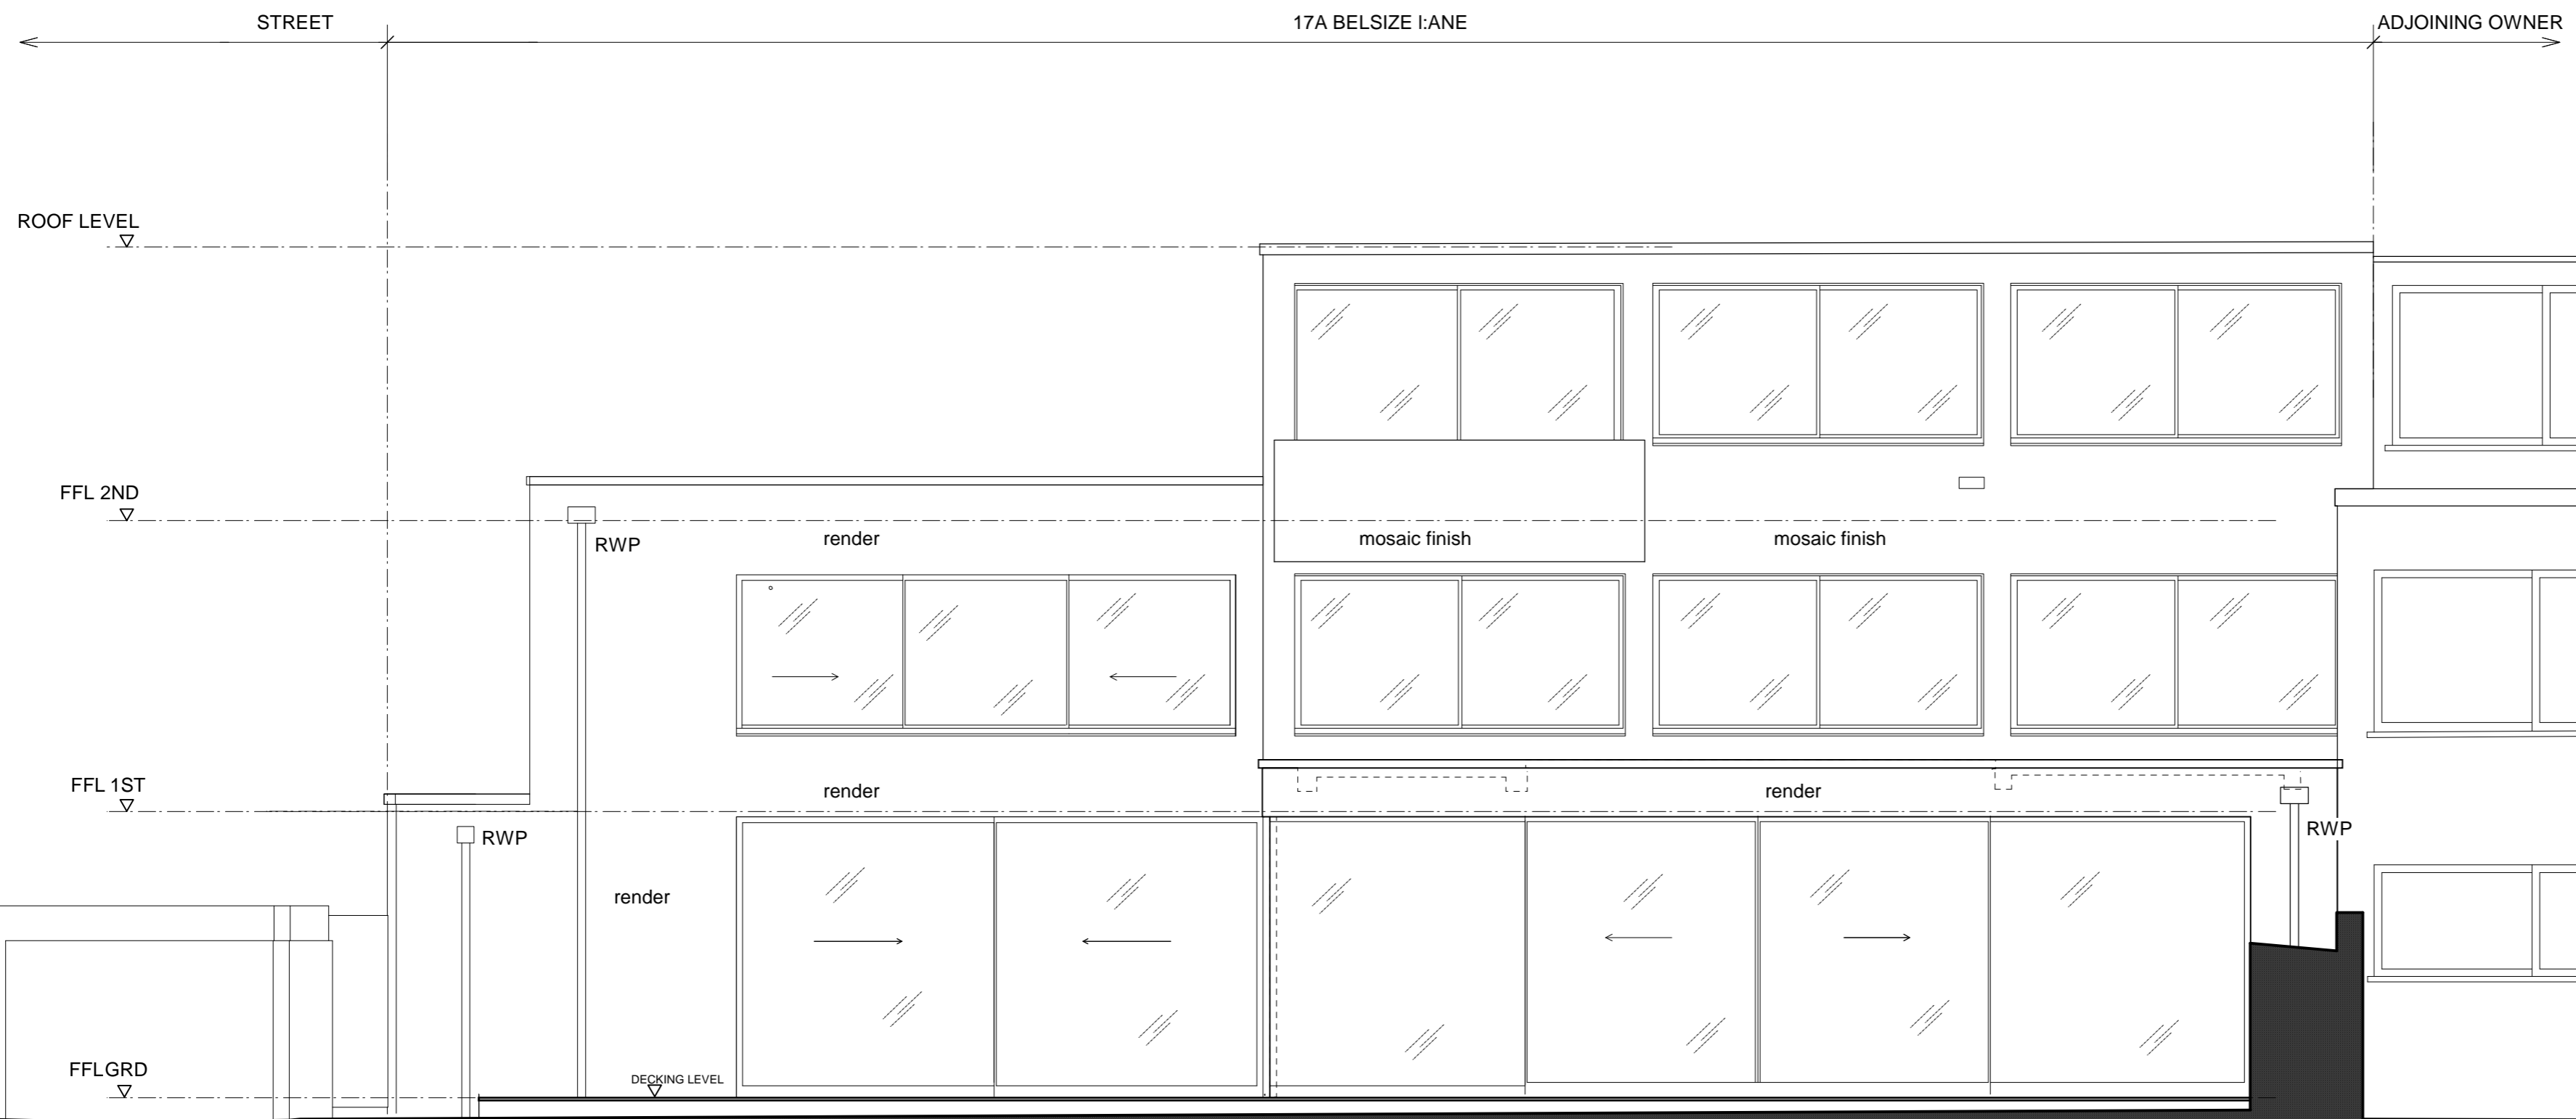

REAR ELEVATION

PLANNING ISSUE	10/21- A
ISSUE	DATE/ REV
bruno paolucci architecture 43 Upton Road London N1 4HE	
E mail@brunopaolucciarchitecture.com WWW brunopaolucciarchitecture.com	
client : Christopher Czarnocki & Elena Bortolotti	
job title: 17A BELSIZE LANE NW3 5AD- GRD FLR GARDEN PERGOLA	
address : 17A BELSIZE LANE NW3 5AD	
description: EXISTING REAR ELEVATION	
date: OCT 2021	scale: 1 to 50 @ A1 1 to 100 @ A3
drwg No. EX_GA_161_06	rev A

Do not scale off these drawings. All dimensions to be checked on site. This drawing is copyright