
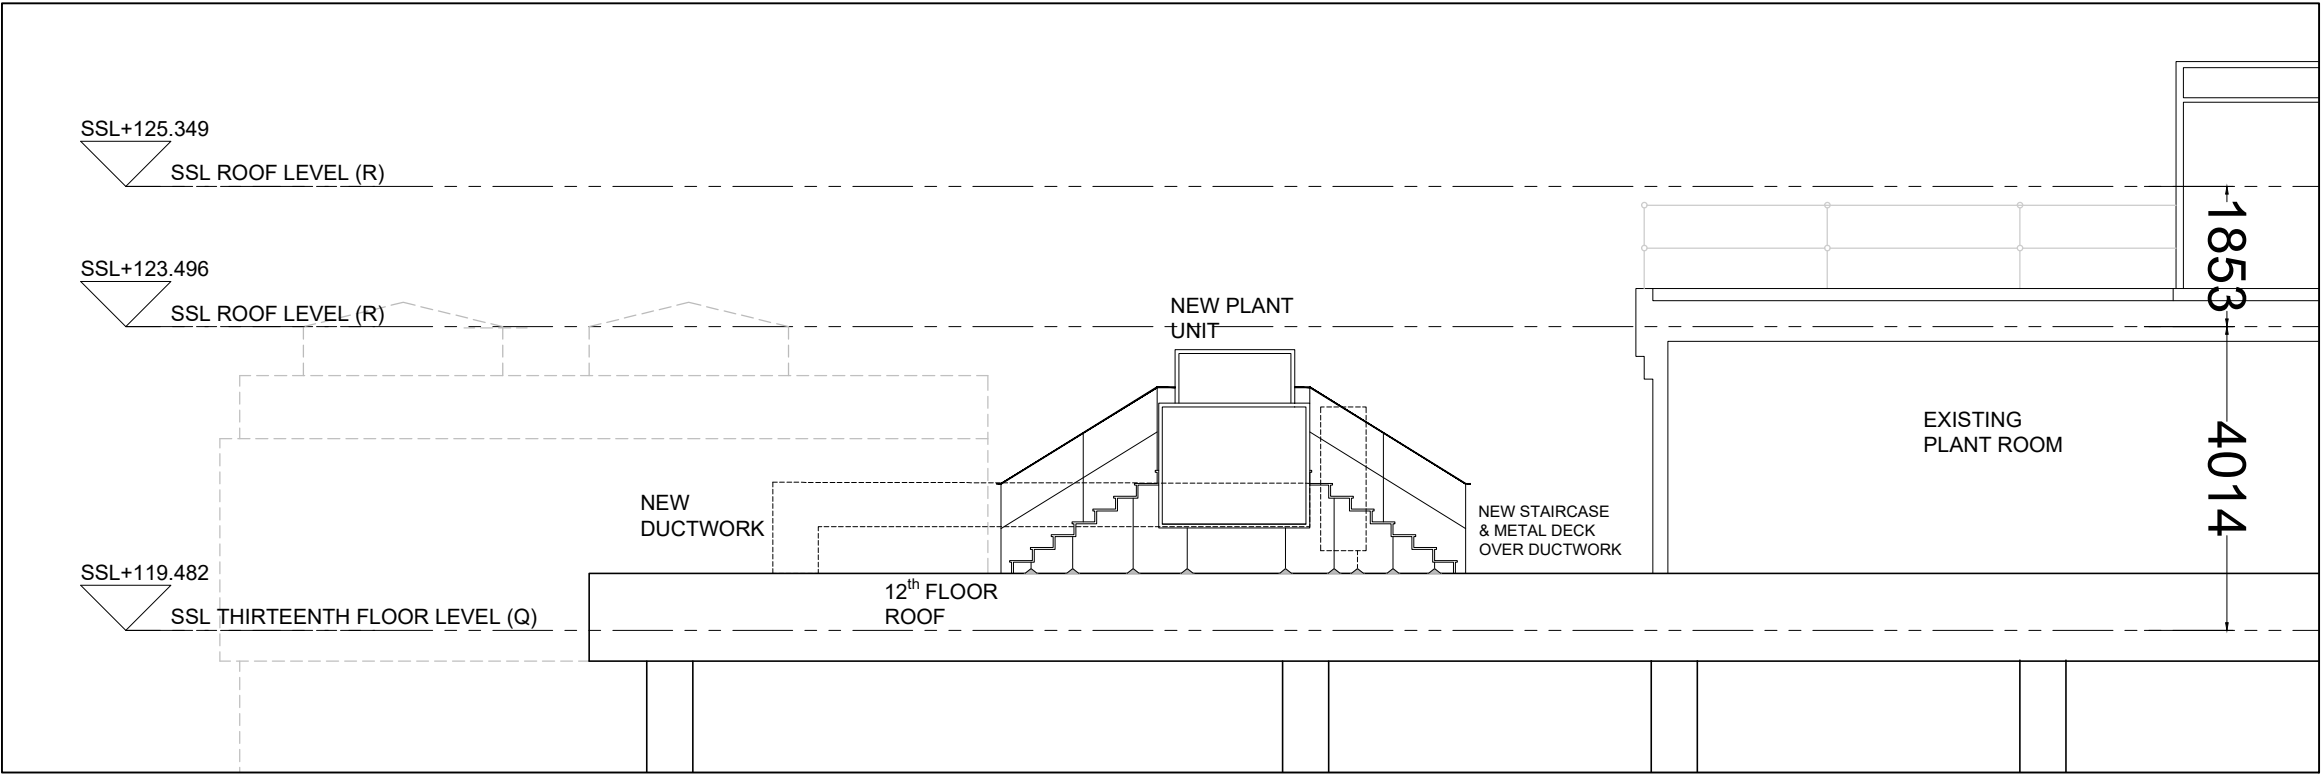


01 Existing Section AA
(03)001 1:200 @ A1

THIS DRAWING IS PROTECTED BY COPYRIGHT - FIGURED DIMENSIONS ONLY TO BE TAKEN FROM THIS DRAWING. DIMENSIONS TO BE CHECKED ON SITE AND ANY DISCREPANCIES REPORTED TO THE ARCHITECT IMMEDIATELY.				
PURPOSE OF ISSUE: (I)Info/Comment (S)Sign Off (P)Planning (B)Building Control (T)Tender (C)Construction (F)Final Revision				
Rev	Rev Date	Revision Description	Drawn/Checked	Purpose of Issue
.

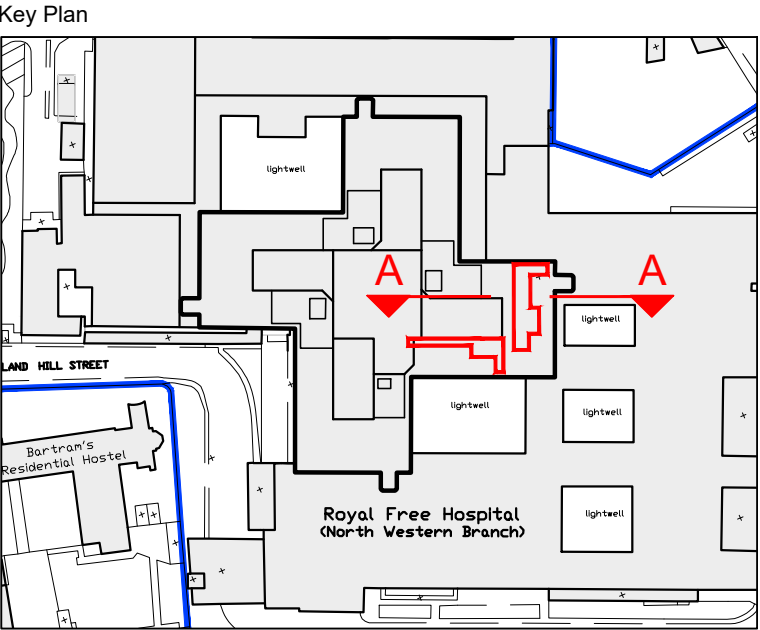

02 Proposed Section AA
(03)001 1:50 @ A1

Notes :	
1. This drawing is based upon Survey drawing provided by the Trust.	
2. All levels refer to FFL levels	
3. This drawing is to be read in conjunction with the GA plans	
Legend :	
— Royal Free Hospital Boundary Line	
— Proposed Area of Works on roof over the 12th Floor	

Existing & Proposed Section North-South Section AA		21007 JOB NUMBER	(03)001 DRAWING NUMBER	/ REV
Royal Free Hospital 12 East B		June 2021 DATE	1:50@A1 SCALE	

Ansell & Bailey Ltd Chartered Architects 99-101 Farringdon Road London EC1R 3BN 020 7387 0141 architects@ansellandbailey.com

ANSELL + BAILEY