

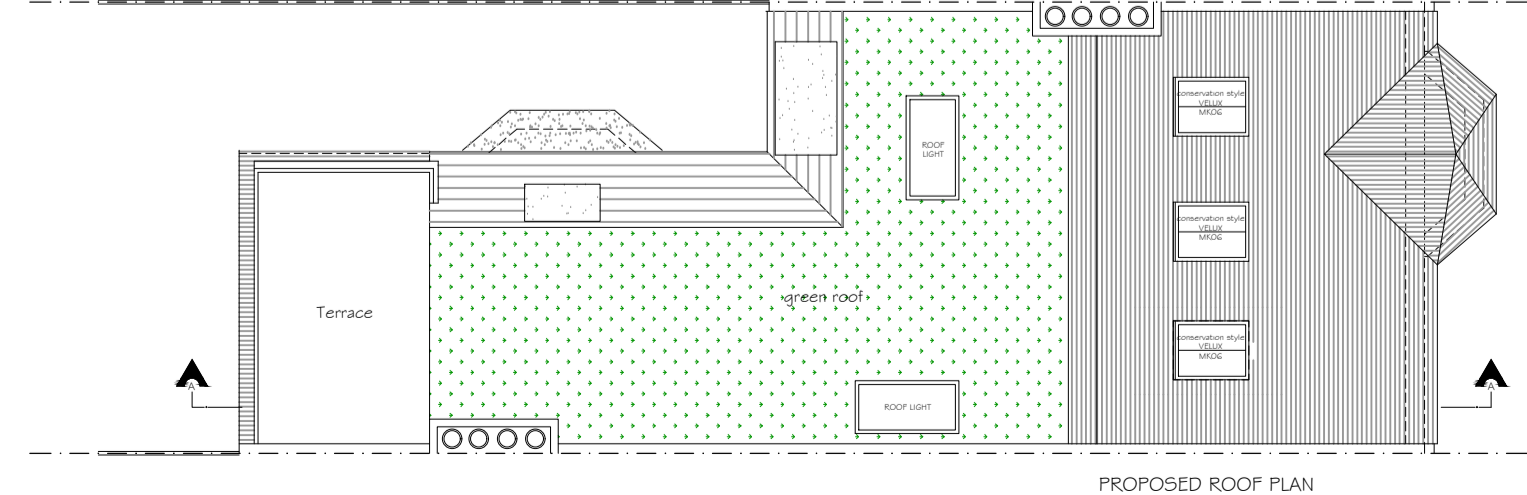
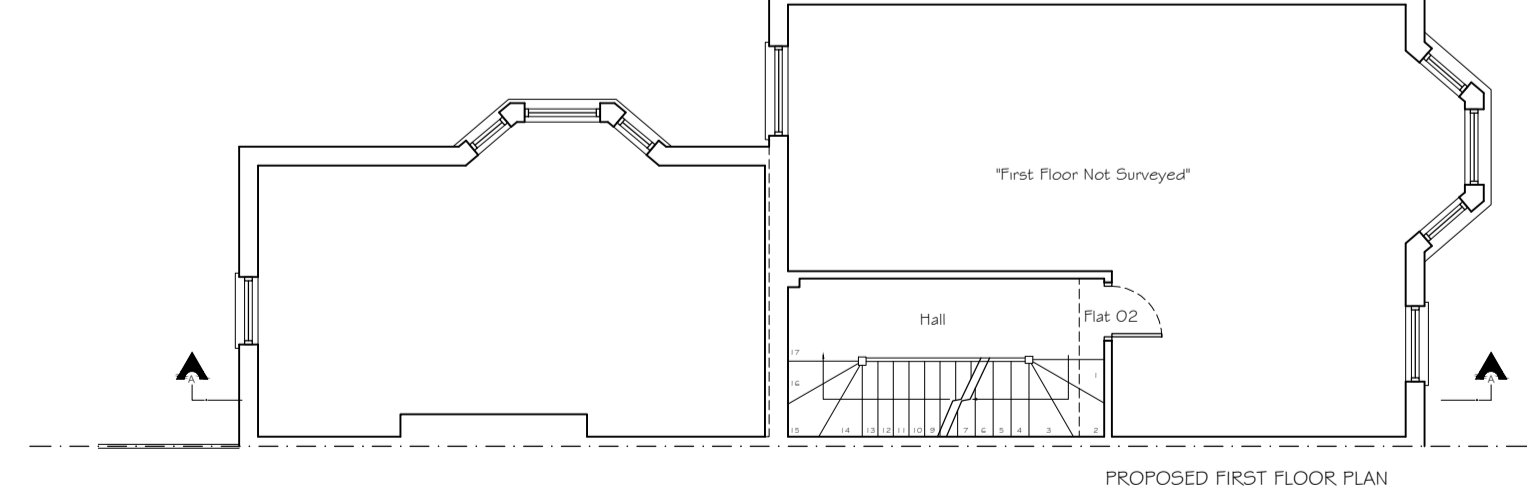
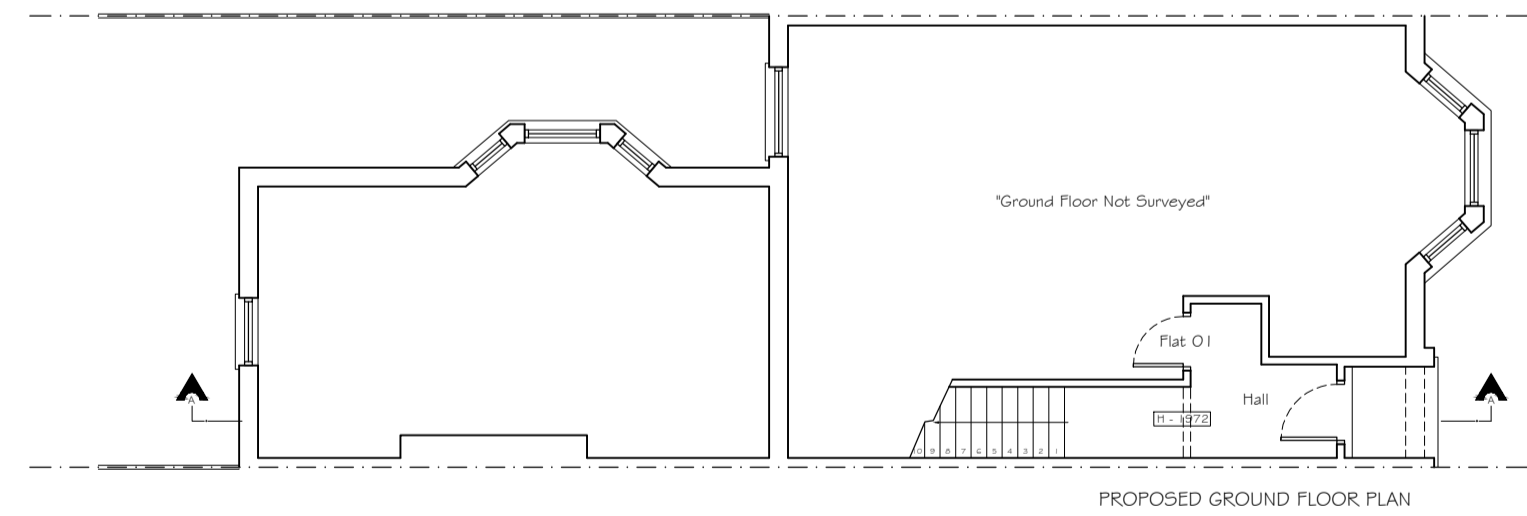


PROPOSED 1:100


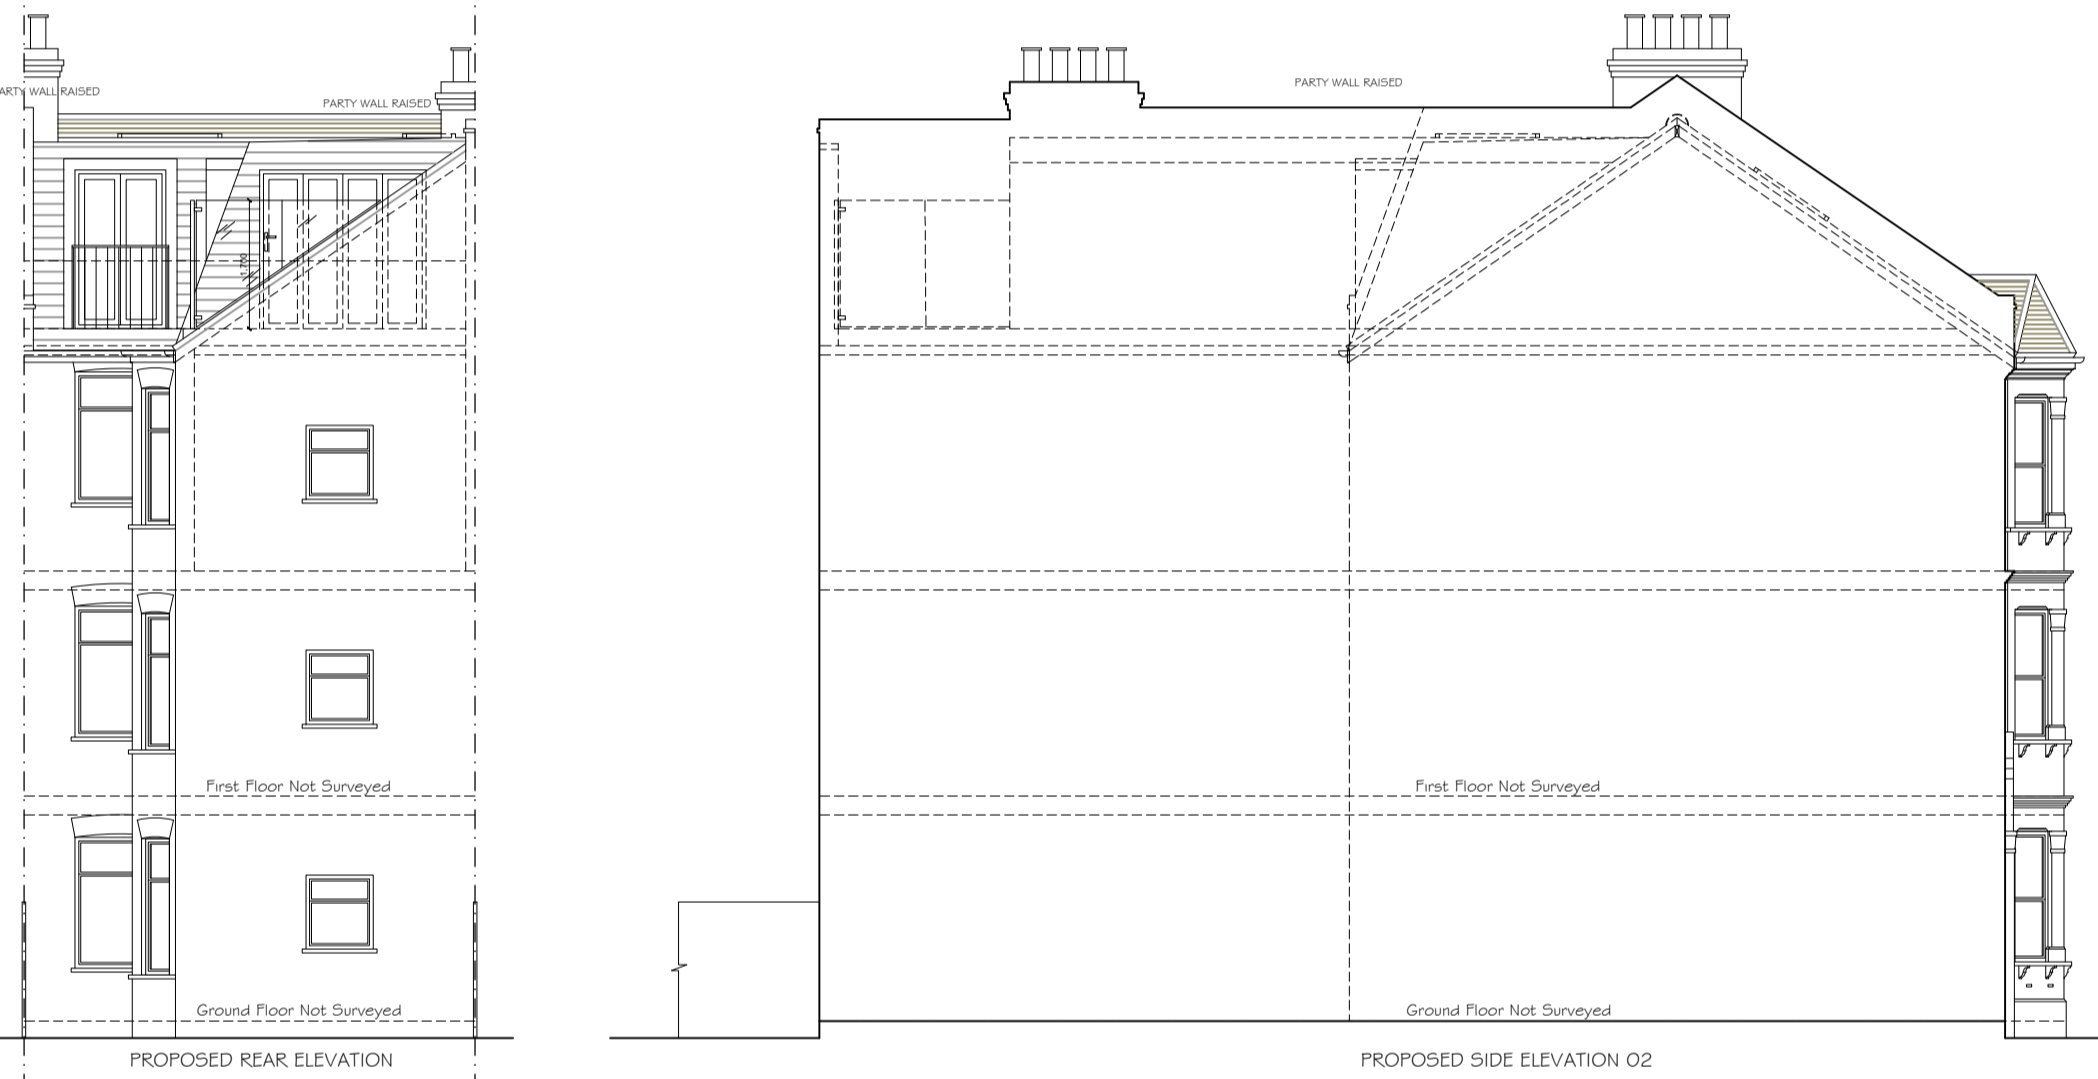


PROPOSED 1:50

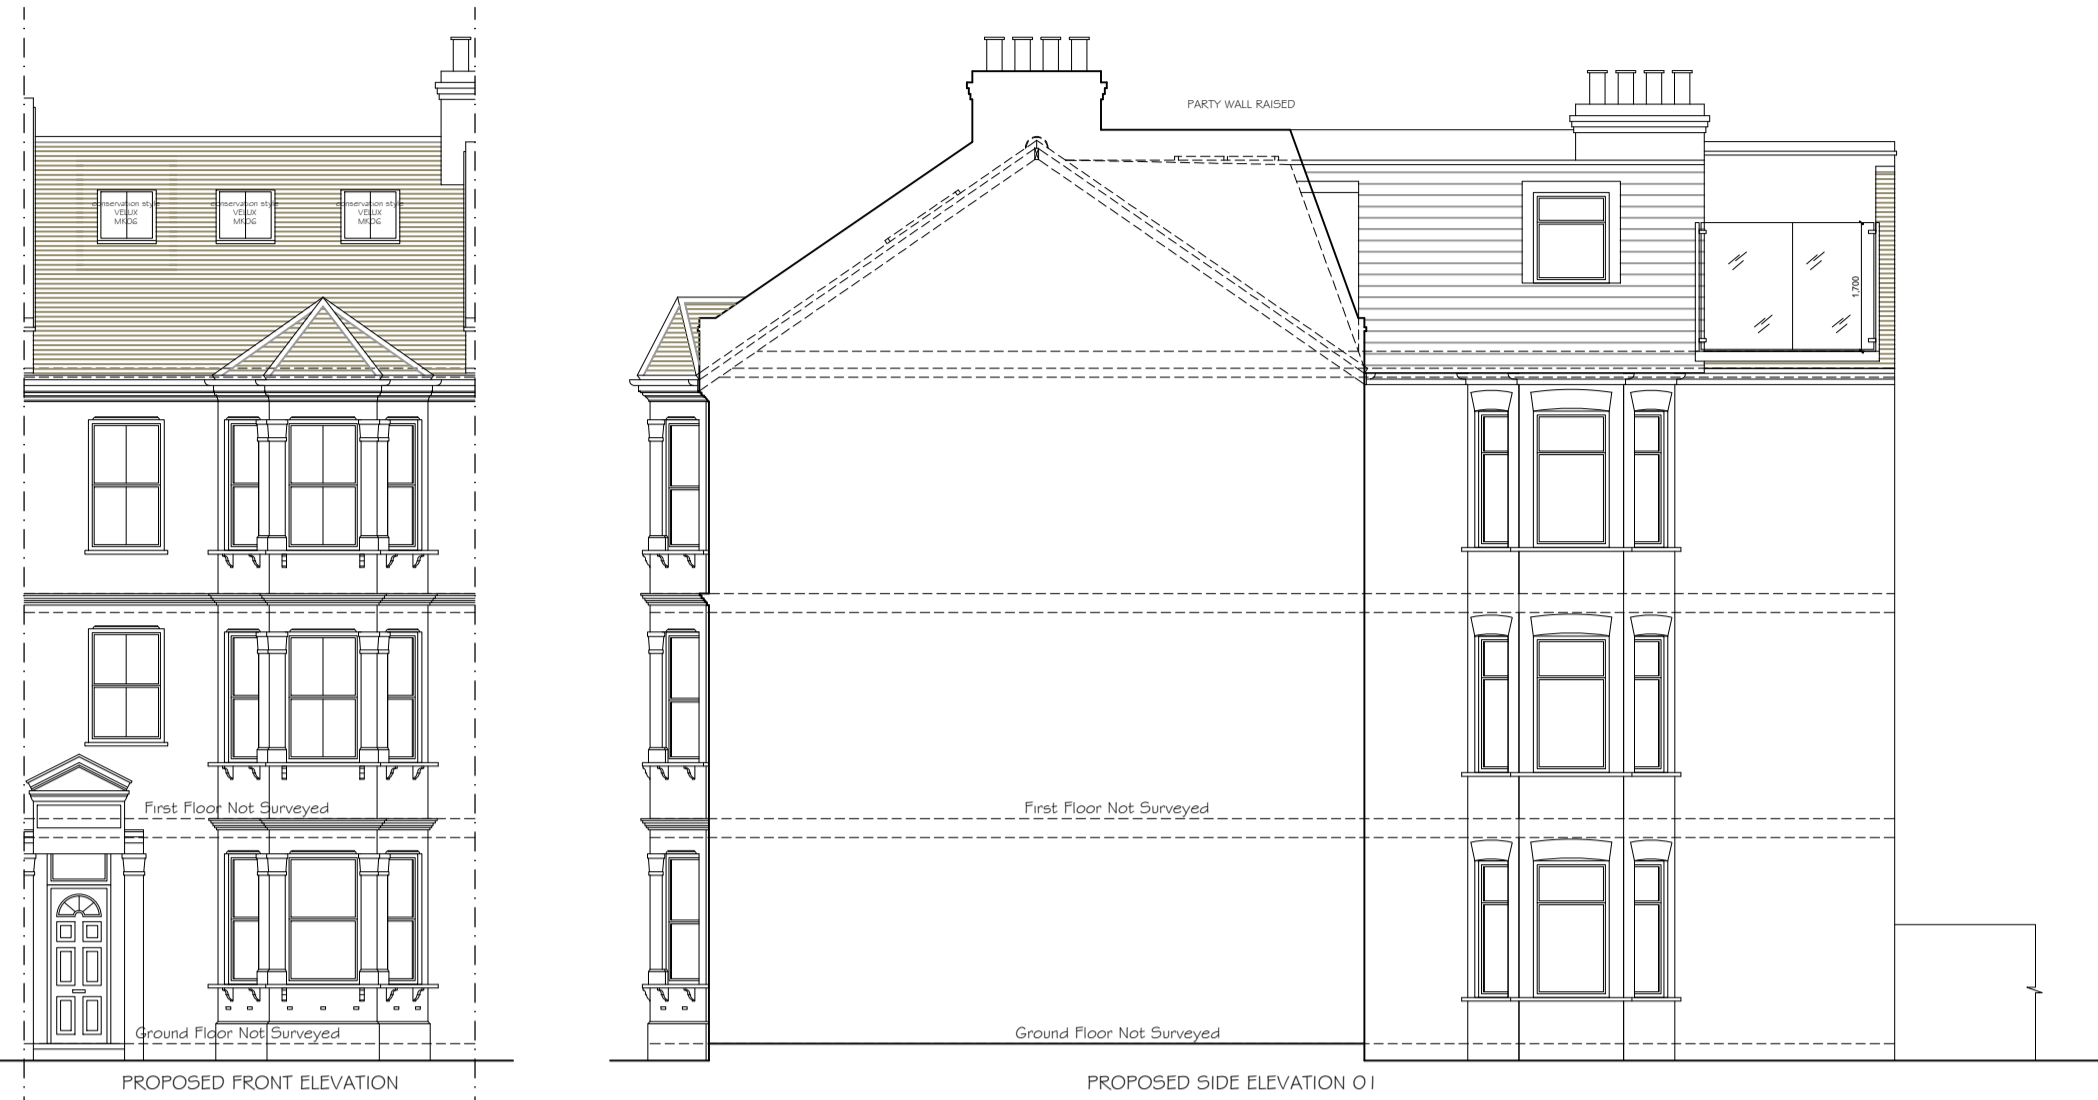

All new materials to match existing. All new side windows to be obscure-glazed and fixed shut up to 1.7m above internal floor level.

All rooflights not to project by more than 150mm above the roofslope.

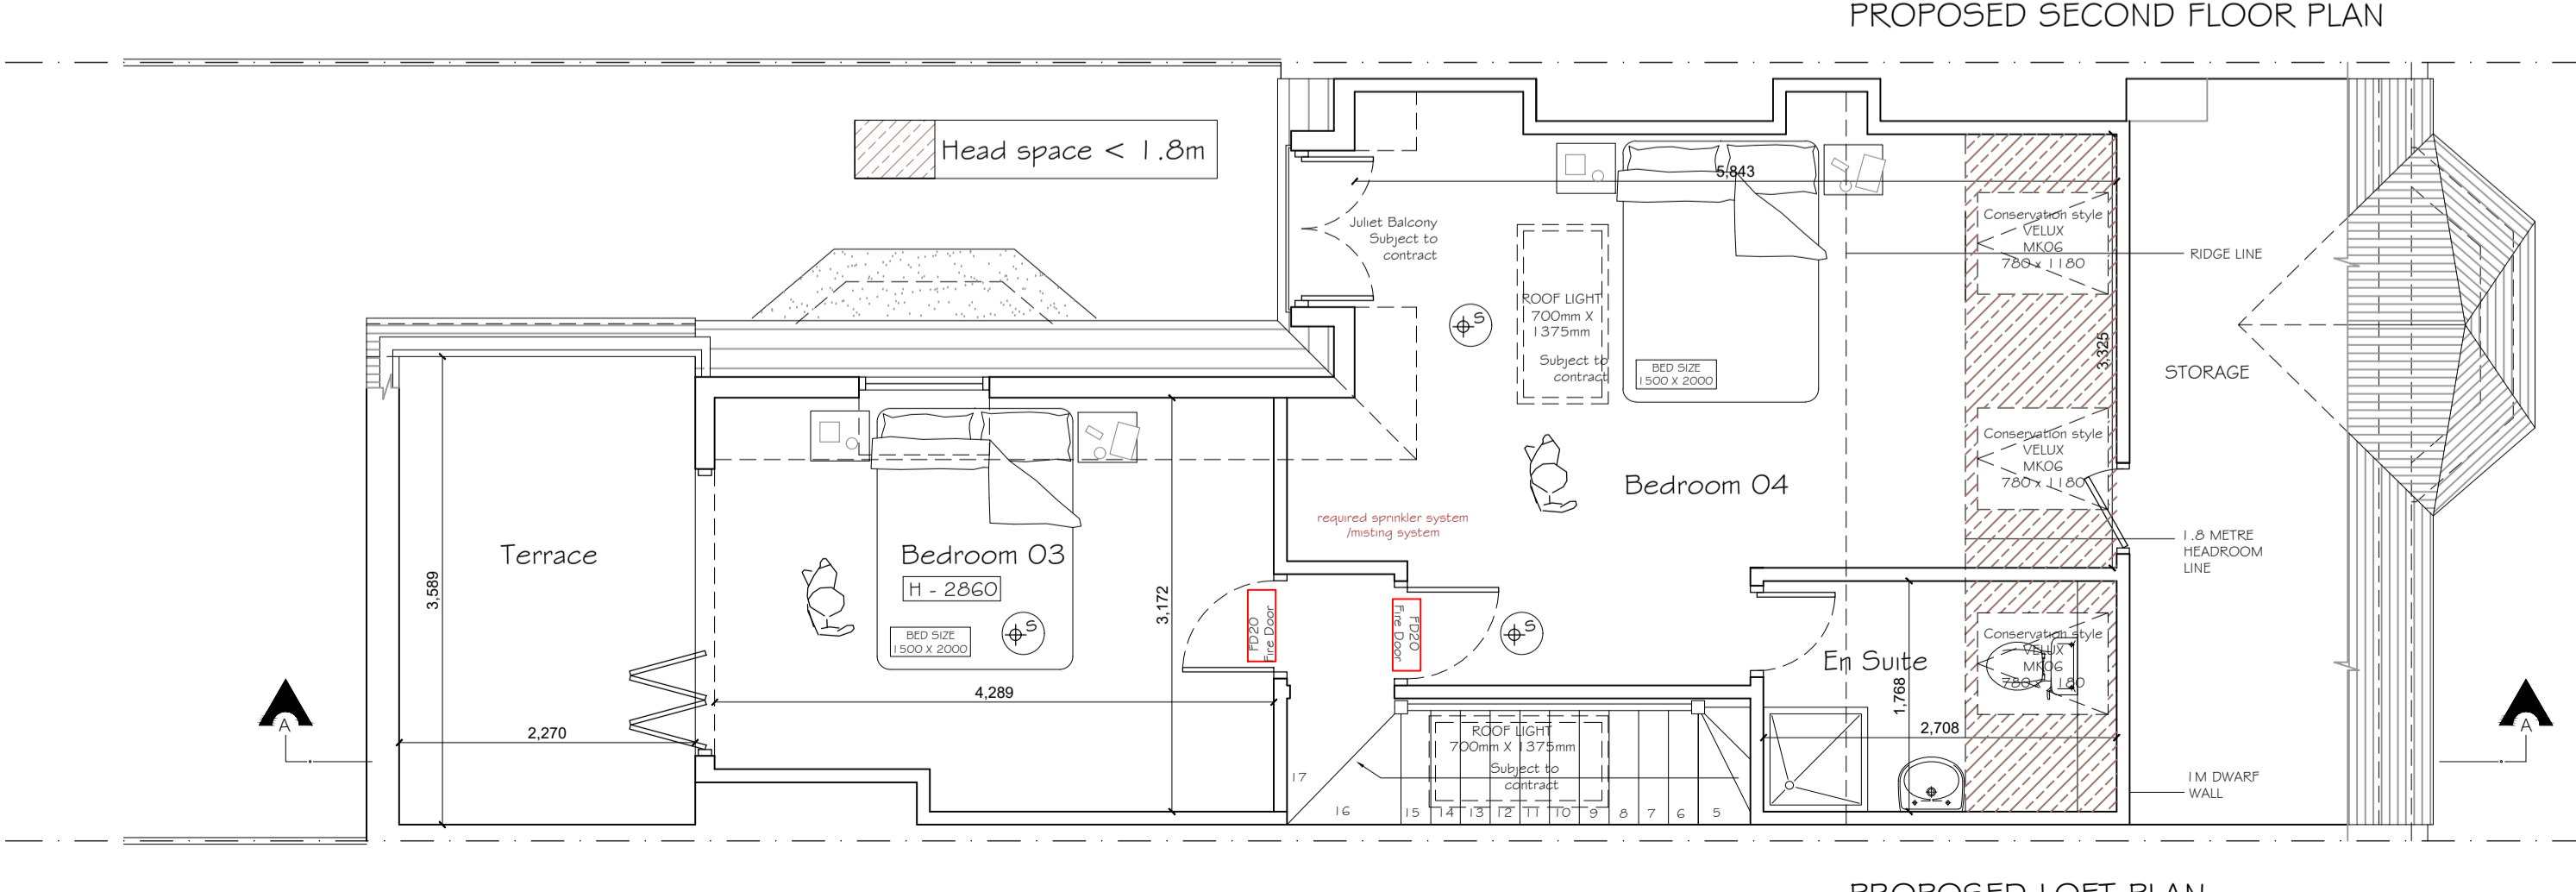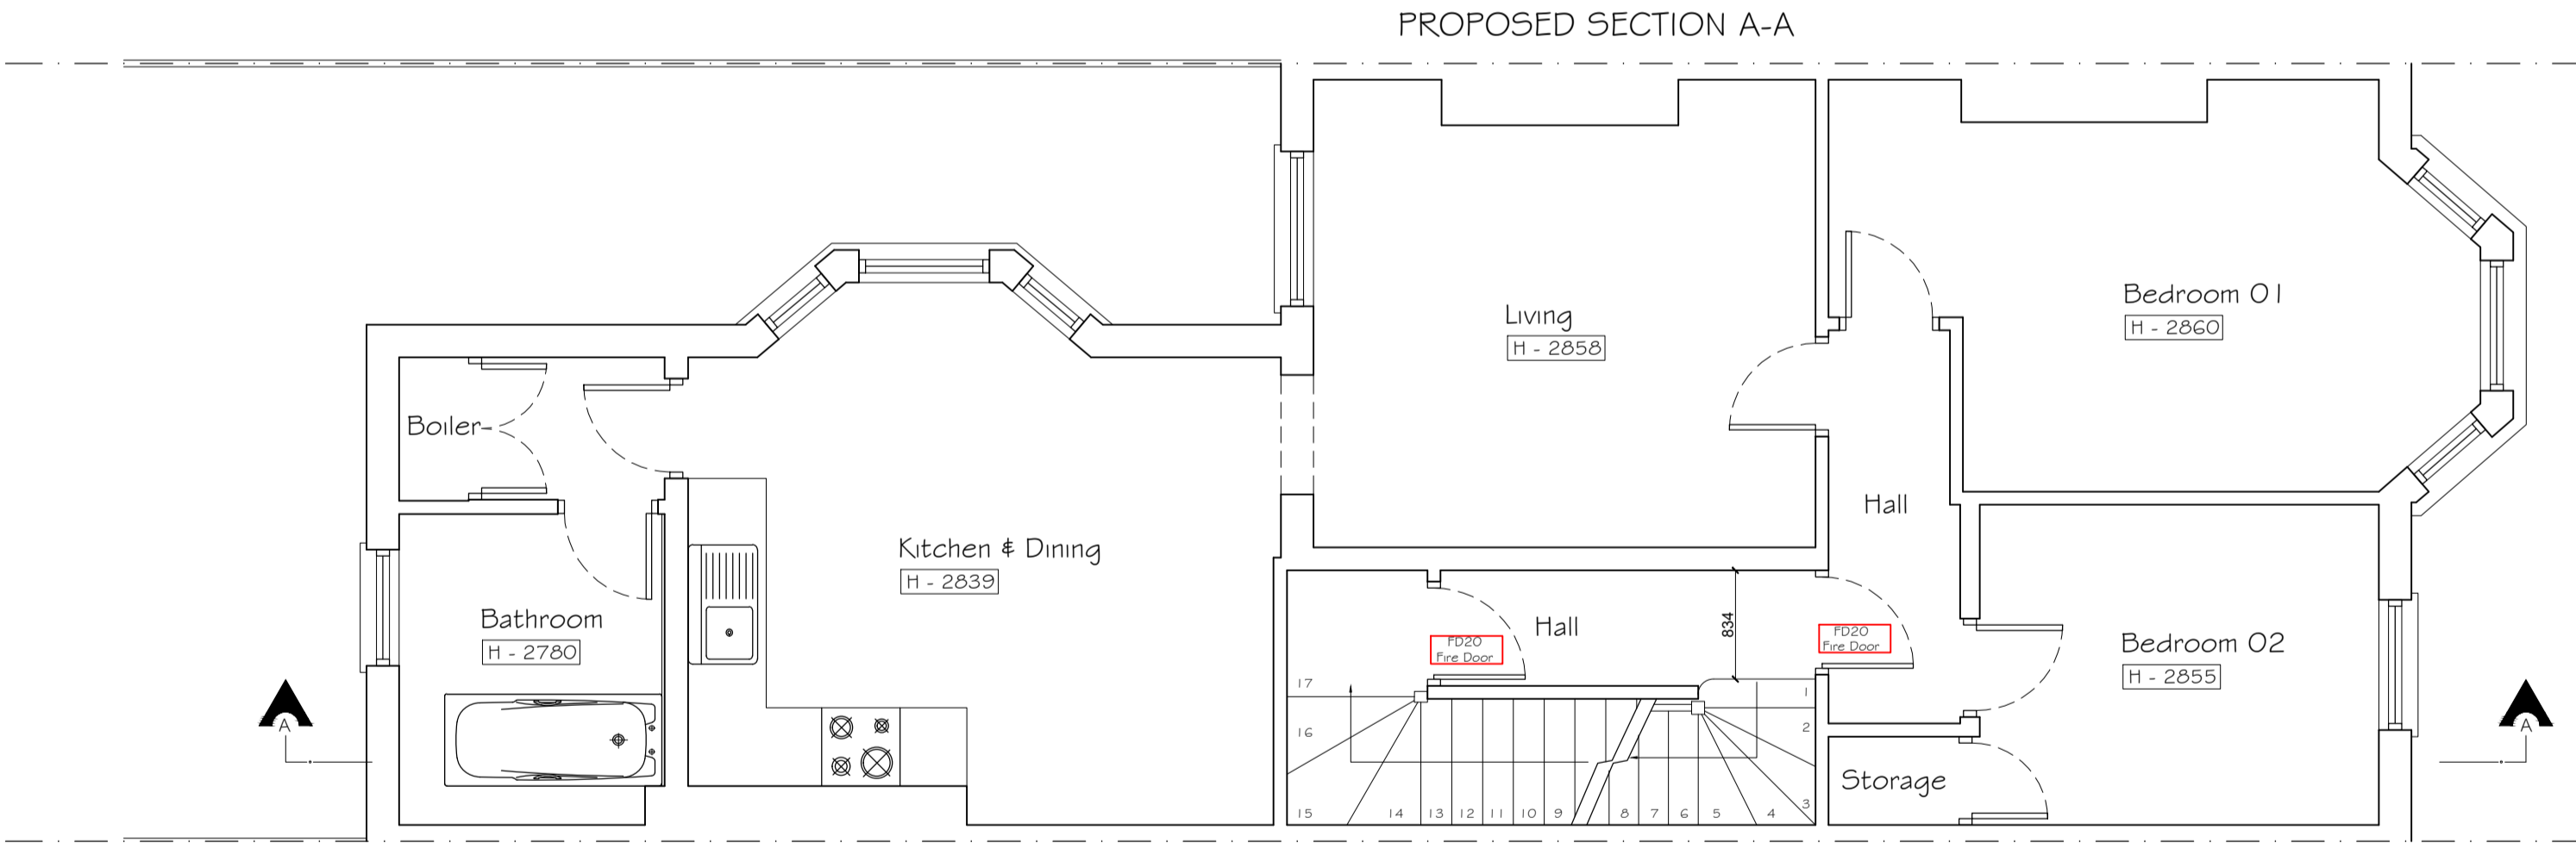

Copyright © Studio 136 Architects Ltd  
 This drawing which is the property of Studio 136 Architects Ltd is the subject of Intellectual Property Rights including copyright and design right and shall not be reproduced, copied, loaned or submitted to any other party without the written consent of Studio 136 Architects Ltd

This drawing is not to be scaled. Only figured dimensions to be taken. Any discrepancies to be reported to the Studio 136 Architects Ltd prior to setting out or ordering of any materials



Project  
 LOFT CONVERSION AT  
 95 COLLEGE PLACE FLAT 3  
 XXXXX  
 NW1 0DR

Client  
 MR. SUZUKI  
 95 COLLEGE PLACE FLAT 3  
 XXXXX  
 NW1 0DR

Drawing Title  
 PROPOSED PLANS  
 SECTION & ELEVATIONS

Scale	Drawn	Checked	Authorised
1:100 / 1:50 @ A1			
	OCTOBER 2021		

Drawing Number	Rev
ST_OCT21_95COL_002	B