

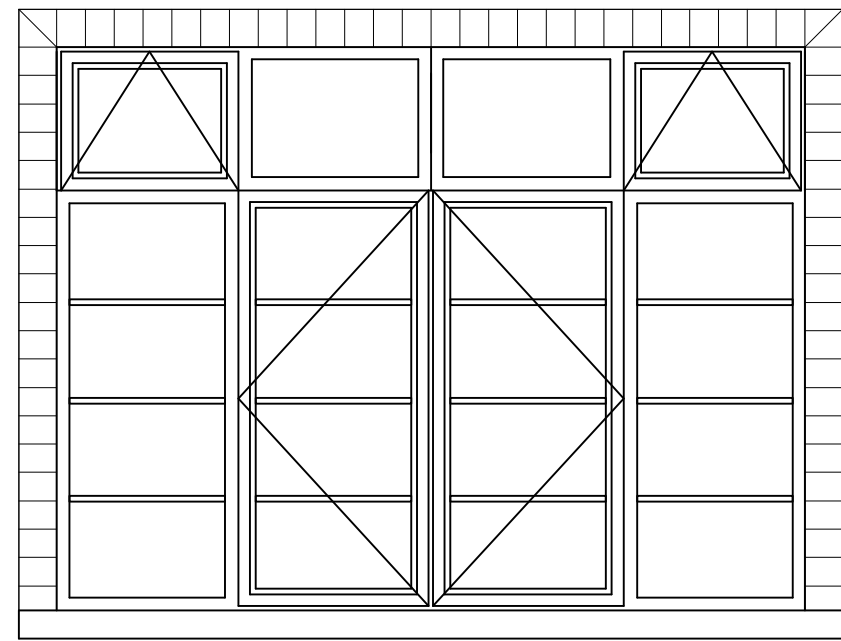



WINDOW ELEVATIONS
1:20 scale

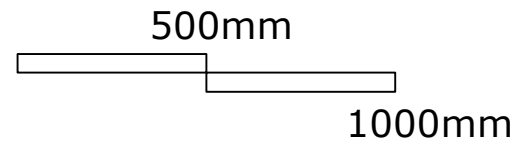


Master Bedroom

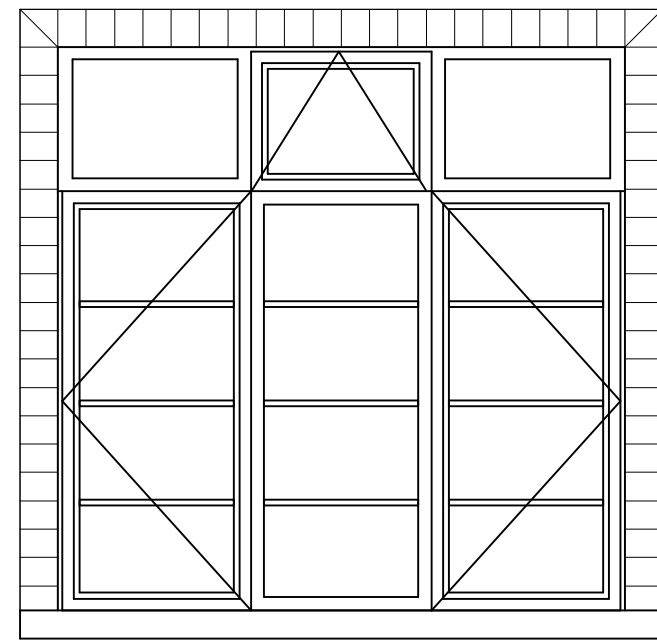


Bedroom 2

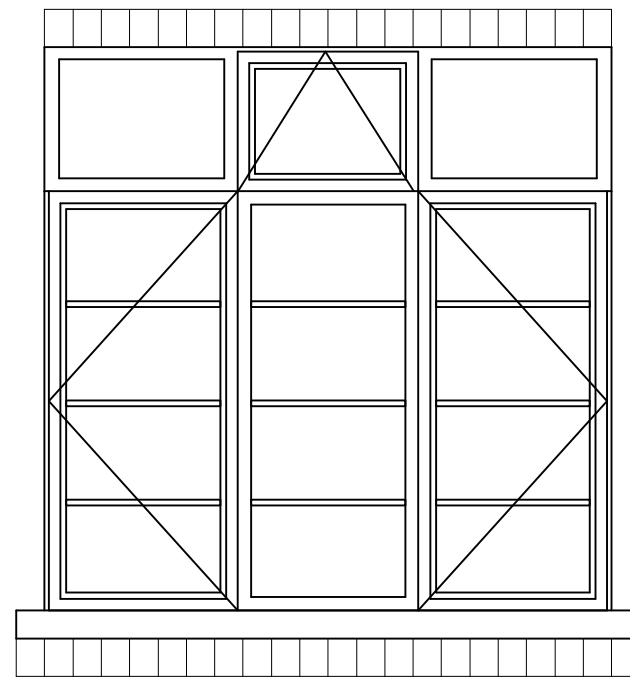


Bedroom 3

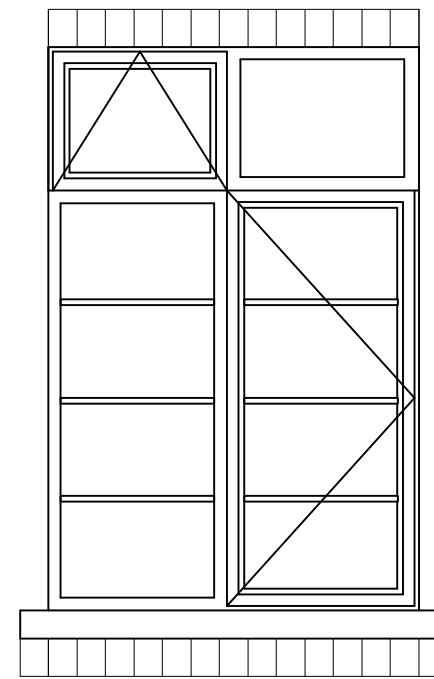


Kitchen 1

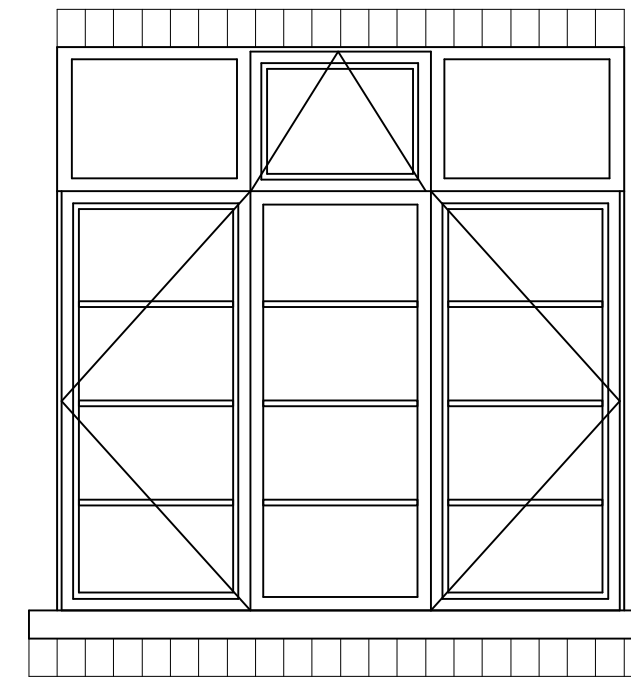

Kitchen 2

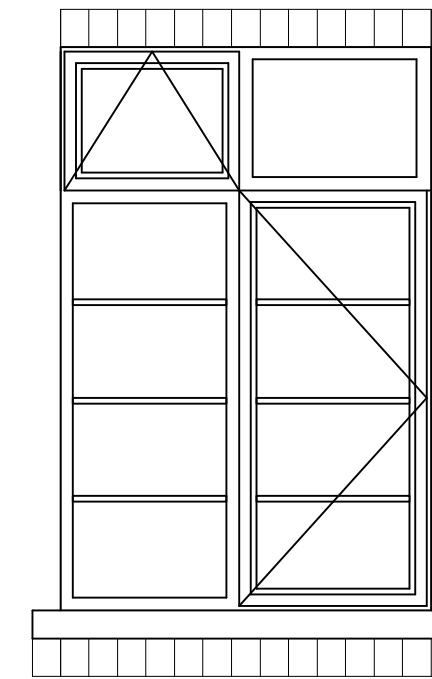

Bathroom

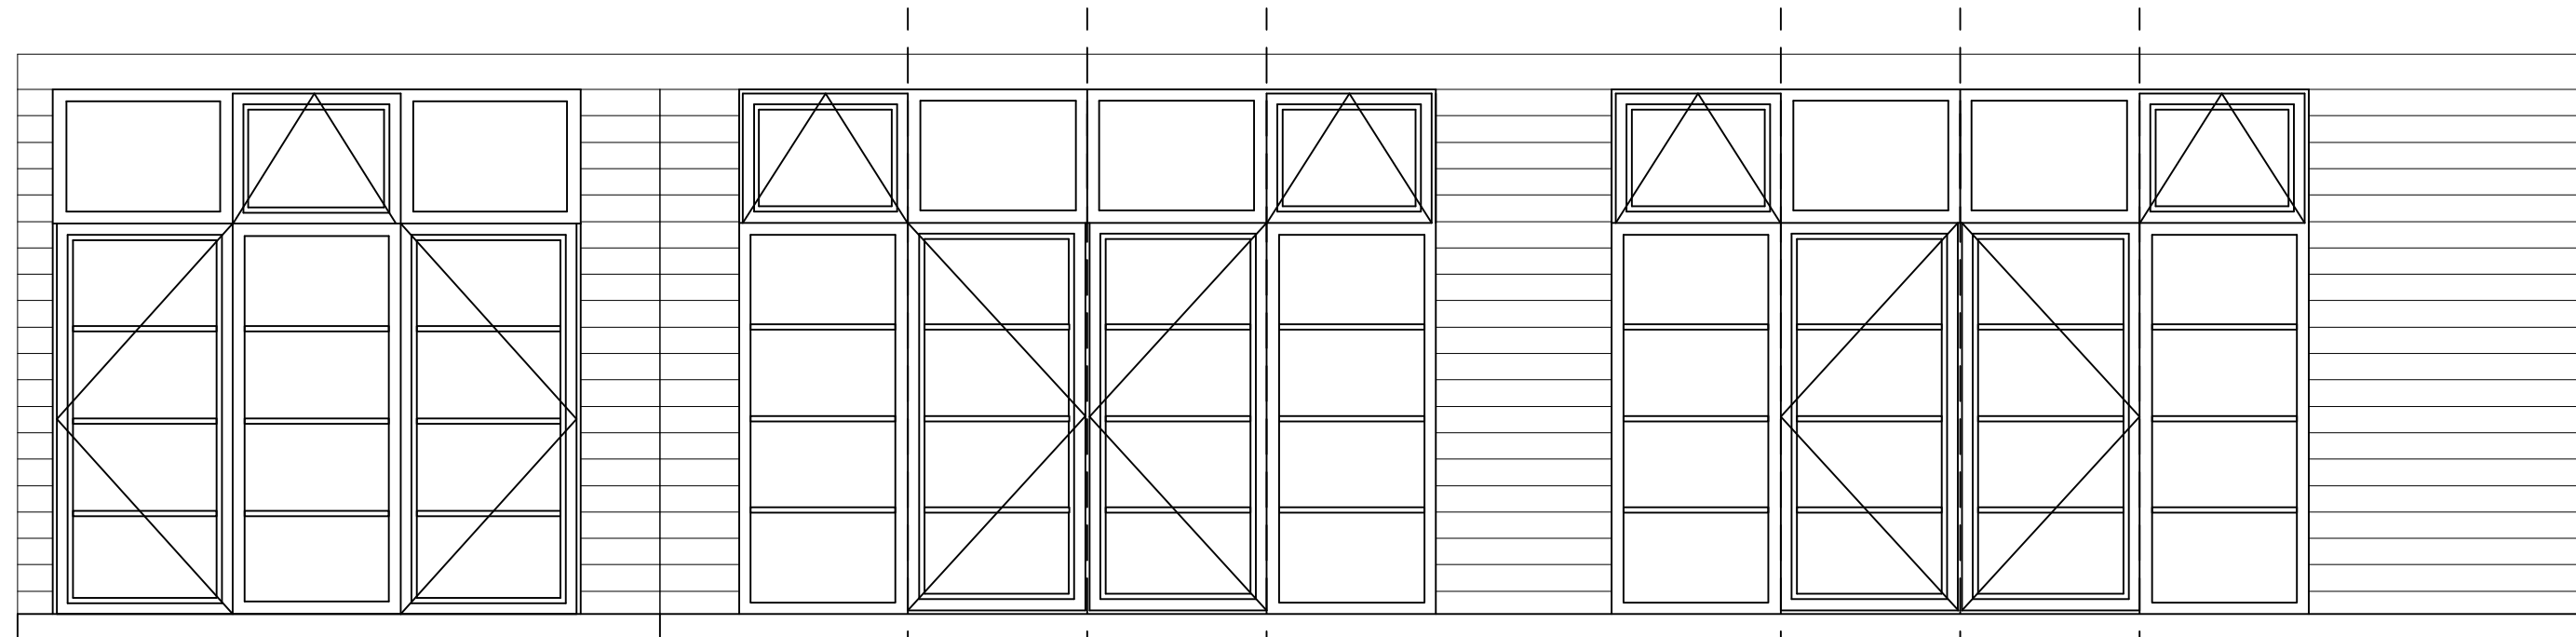

Lounge 1

Bay 1



Bay 2

Bay windows are
facetted and
arranged along
a curve -
elevations show
individual panes
folded out


Please note:
Glazing bars are non-structural

Window frames to be made from
powder-coated aluminium with
polyamide thermal break, frame
colour white

WINDOW DETAILS
1:2 scale

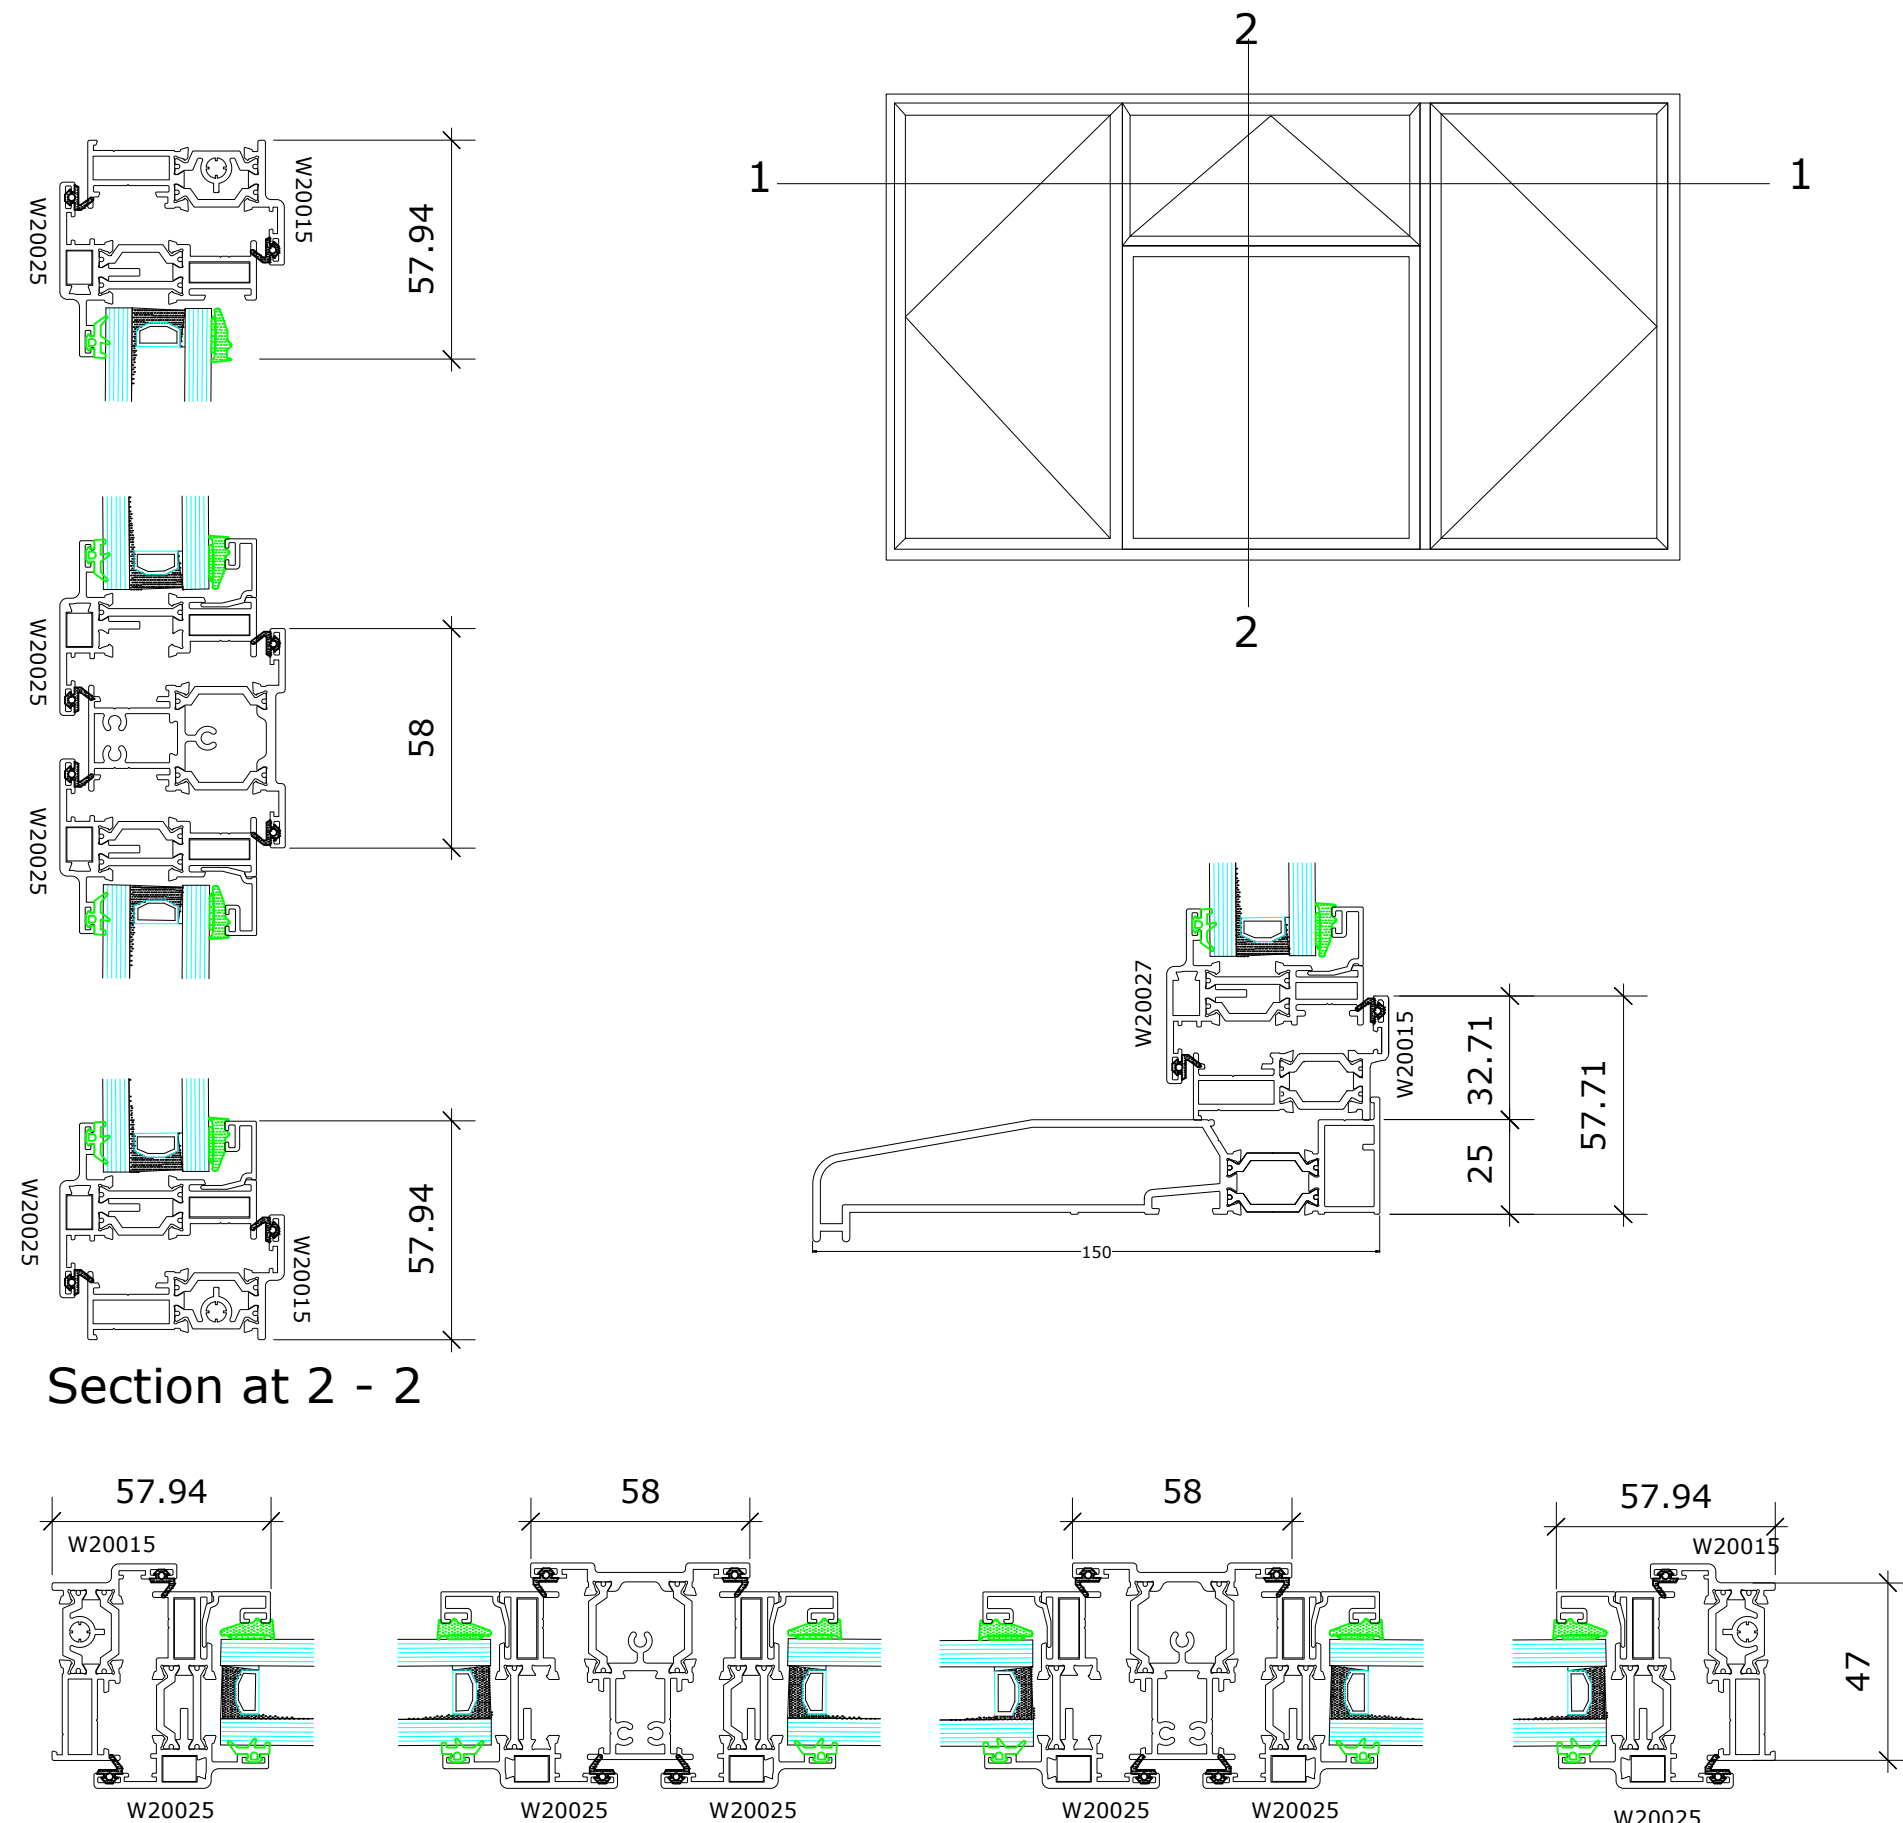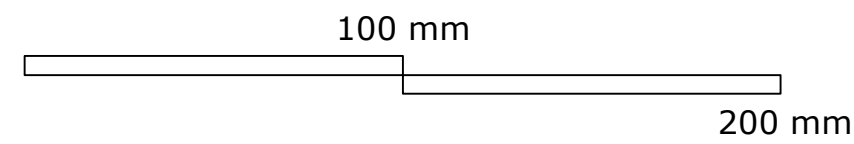

Section at 1 - 1

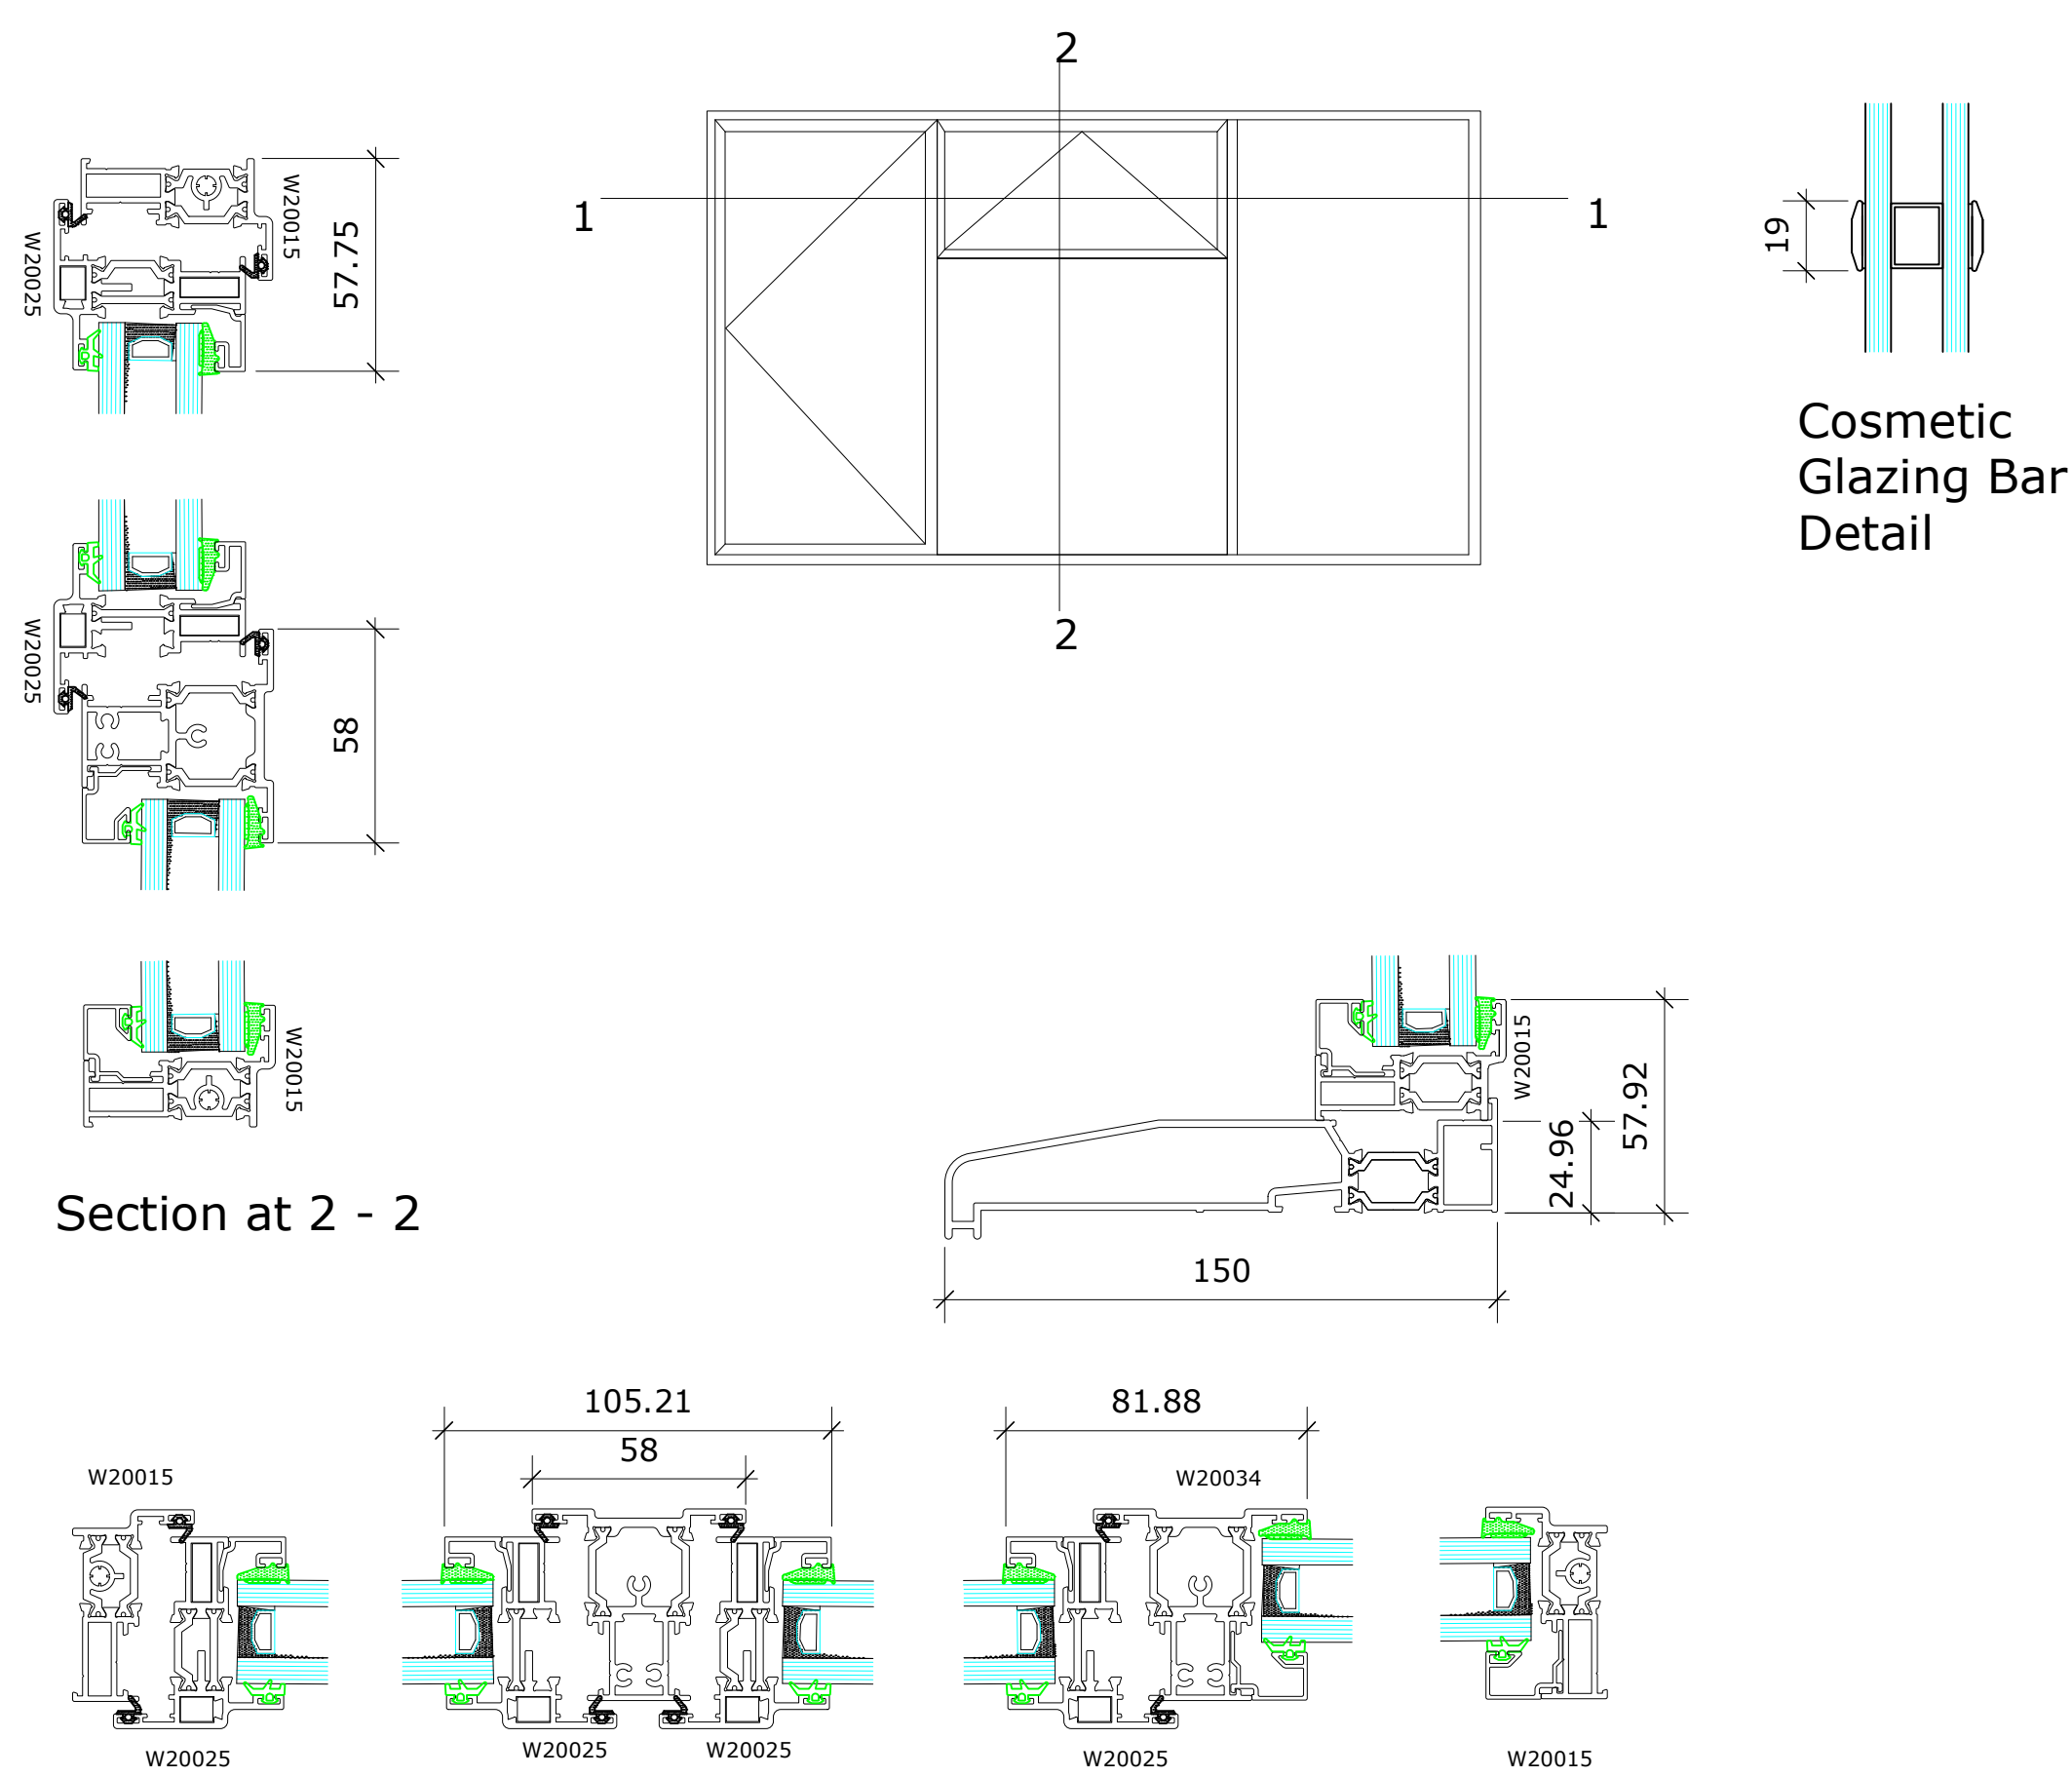

Section at 1 - 1

Rev. C: 06.09.21
Cosmetic glazing bar detail revised.

Rev. B: 06.09.21
Cosmetic glazing bar detail added, frame
material confirmed.

Rev. A: 21.09.21
All frames to match Everglade Windows
Heritage 47 designs.

job
Flat 51, Regency Lodge
Adelaides Road, NW3 5ED

drawing
REPLACEMENT WINDOWS:
ELEVATIONS AND DETAILS

scale
1:20/1:2 @ A1
no
574.20.PL.01

date
04.05.21
rev
C