
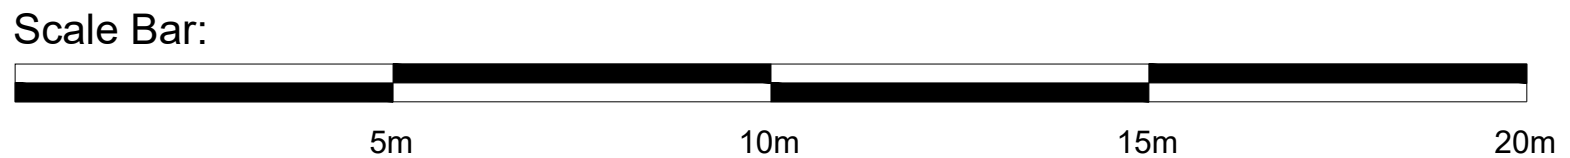
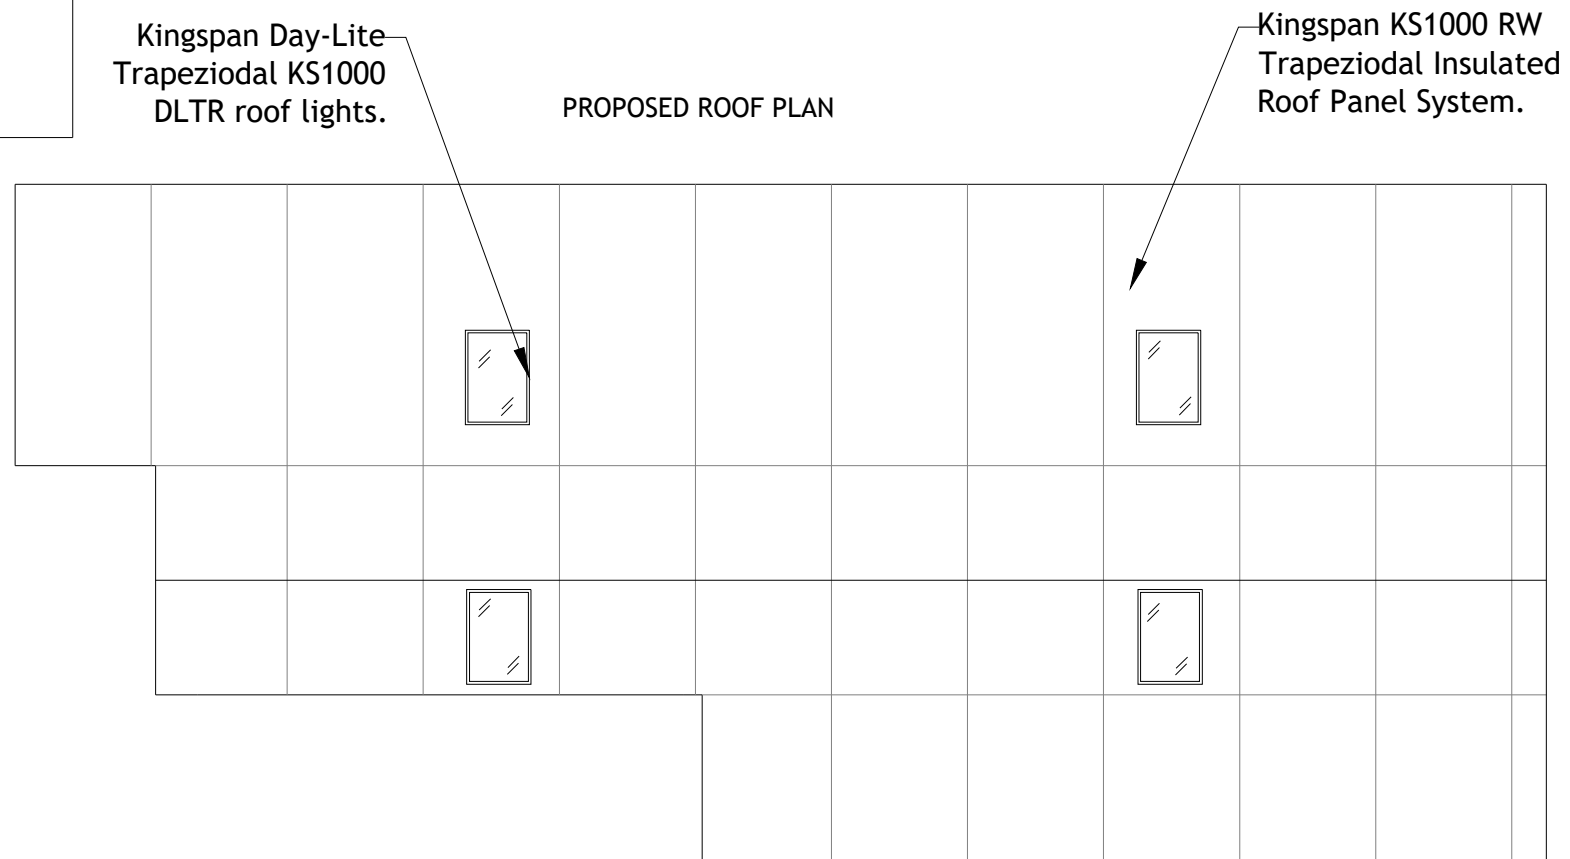
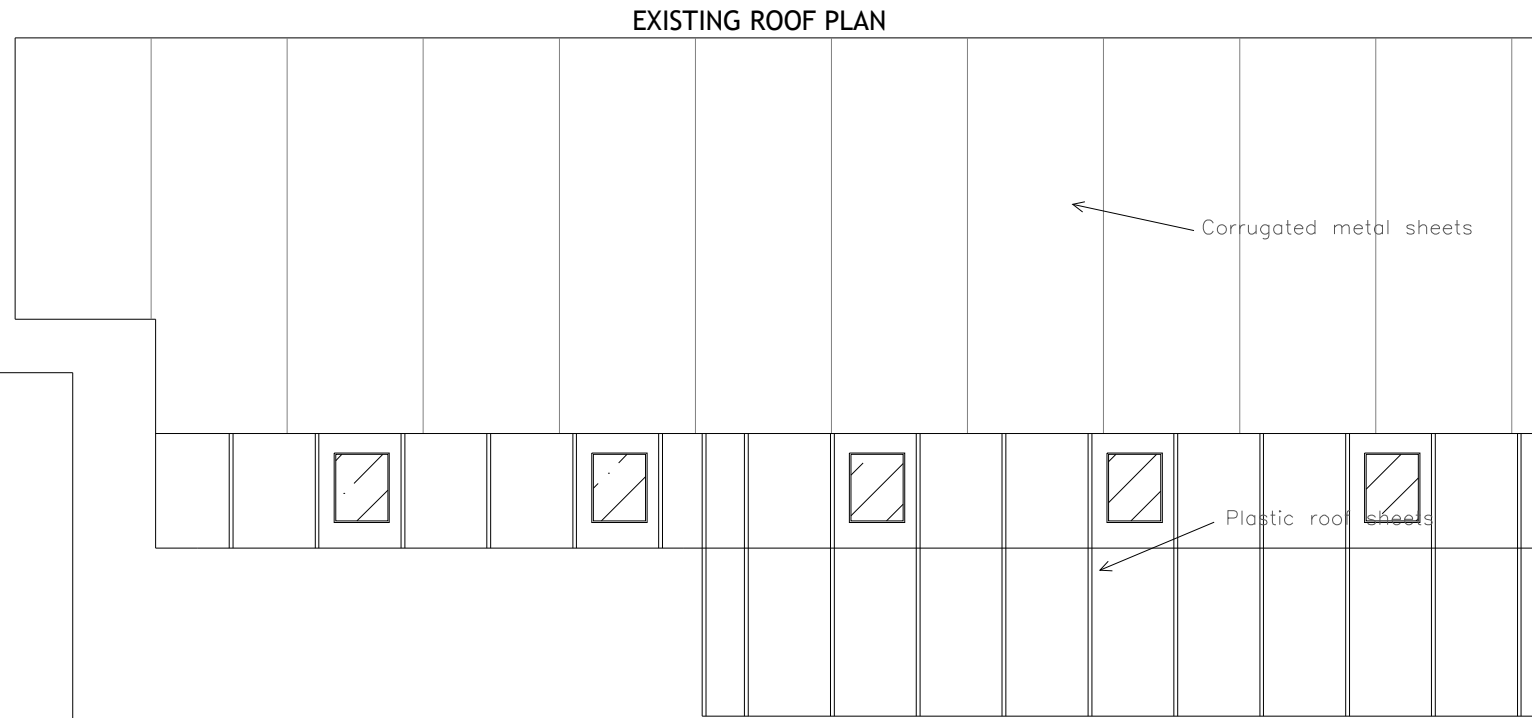


TYPICAL SECTION AND FINISH OF PROPOSED ROOFING AND SKYLIGHTS:

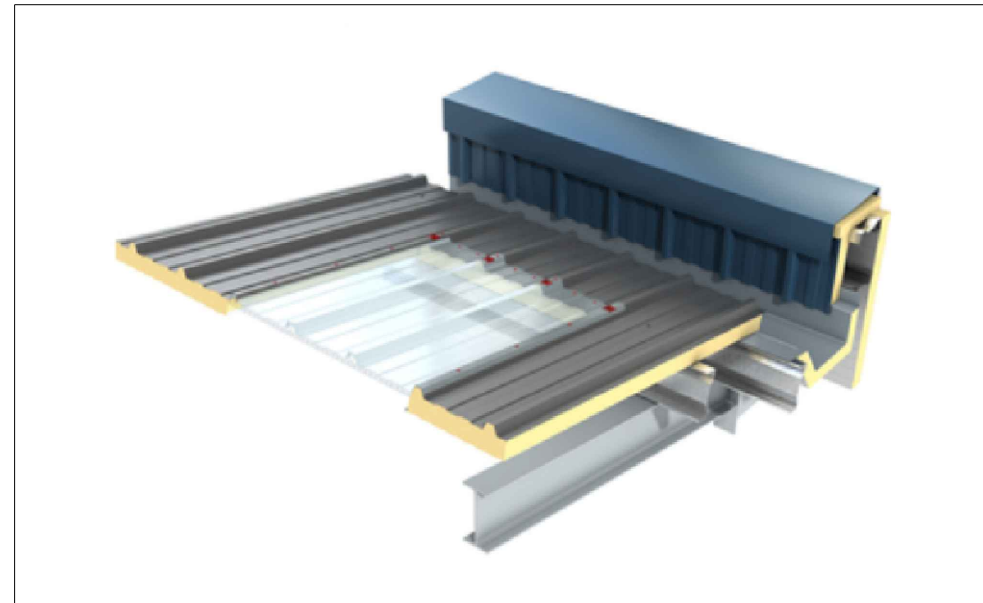

All measurements are to be checked on-site for validation and authenticity with layouts indicative only

No amendments or copies are to be produced without prior consent from Rapleys LLP. **Do not scale from drawing**

Ref	Date	Revision
-	-	-

Client
Arch Co

Job Title
Stables 1-3 & 4-5
17-19 Bonny Street
London
NW1 9PE

Drawing Title
Existing & Proposed Roof
Plan (Rev.B)

Scale 1:100 Size A3 Date Oct 2021 Drawn CS



RAPLEYS LLP
70 Pall Mall,
LONDON SW1Y 5ES
Tel: 0370 777 6292
www.rapleys.com

DRAWING NO. RP - 001 (Rev.B)