



Car Parking

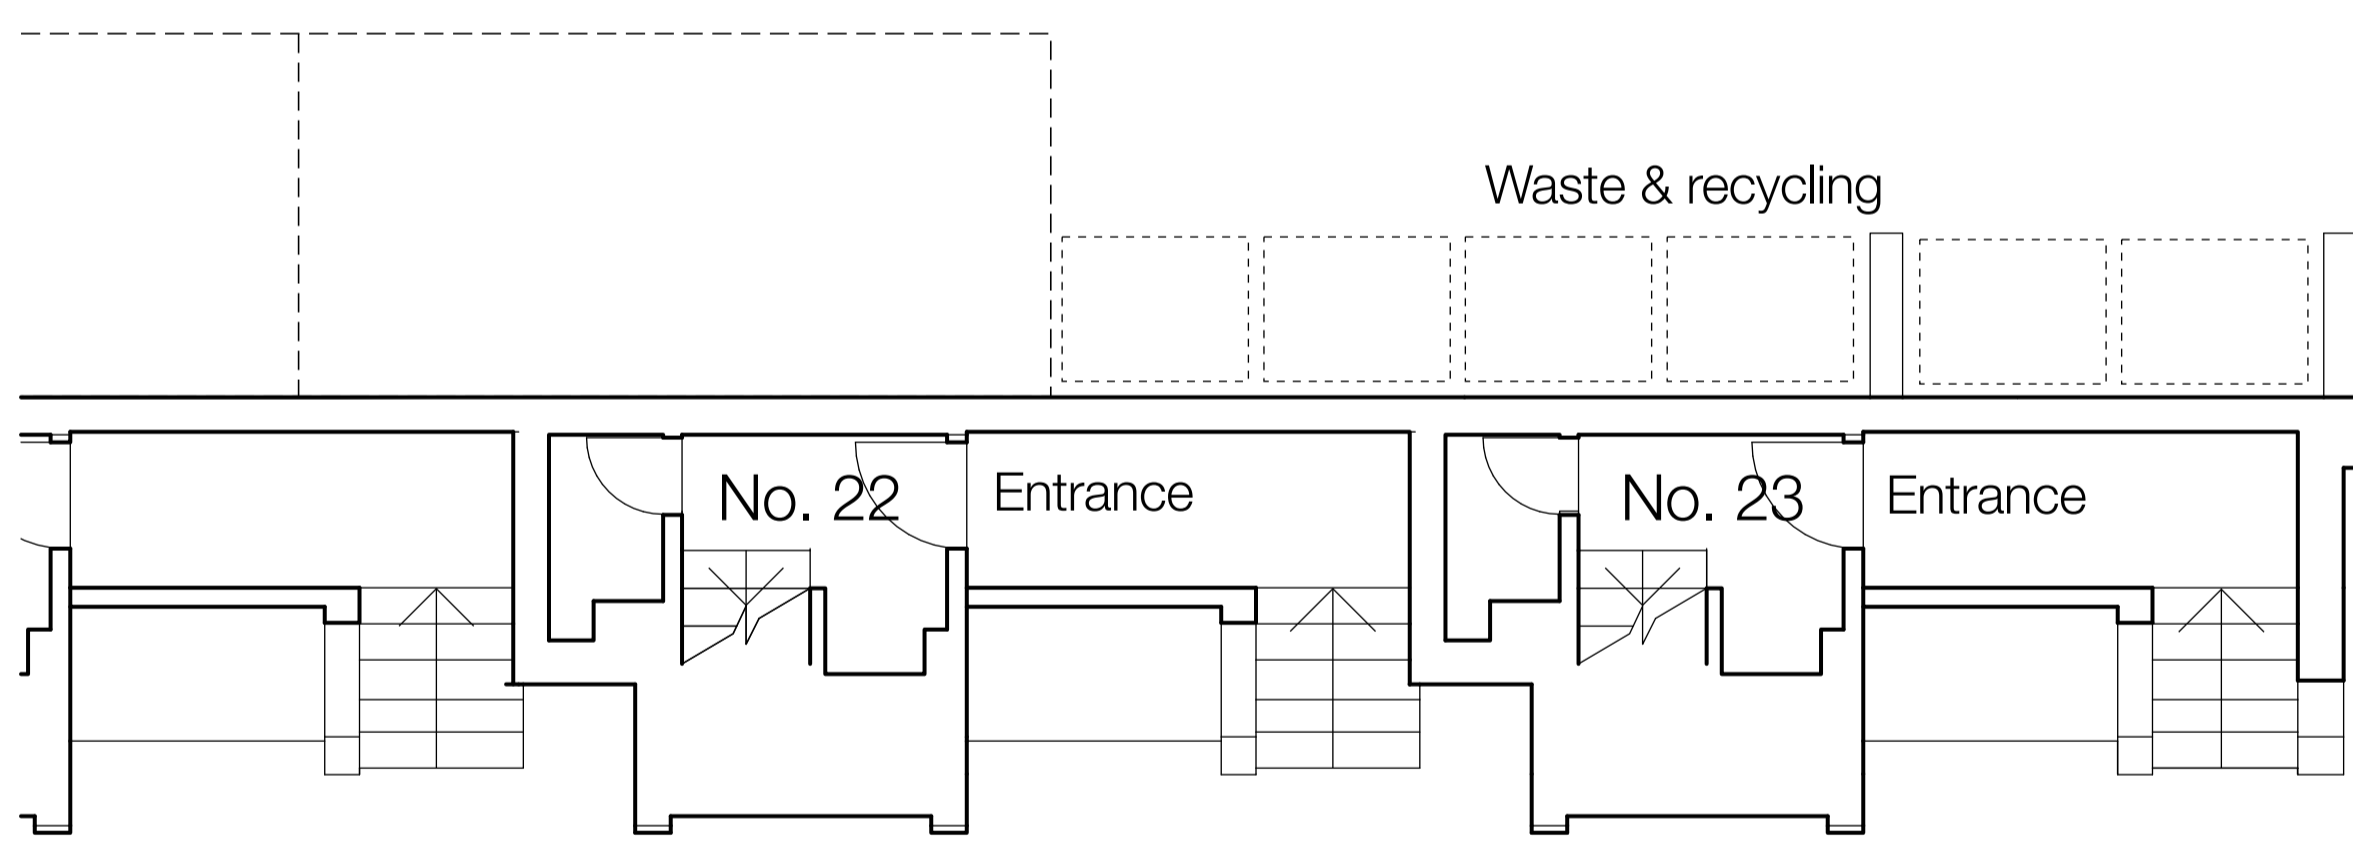

Waste & recycling



No. 22 Entrance

No. 23 Entrance

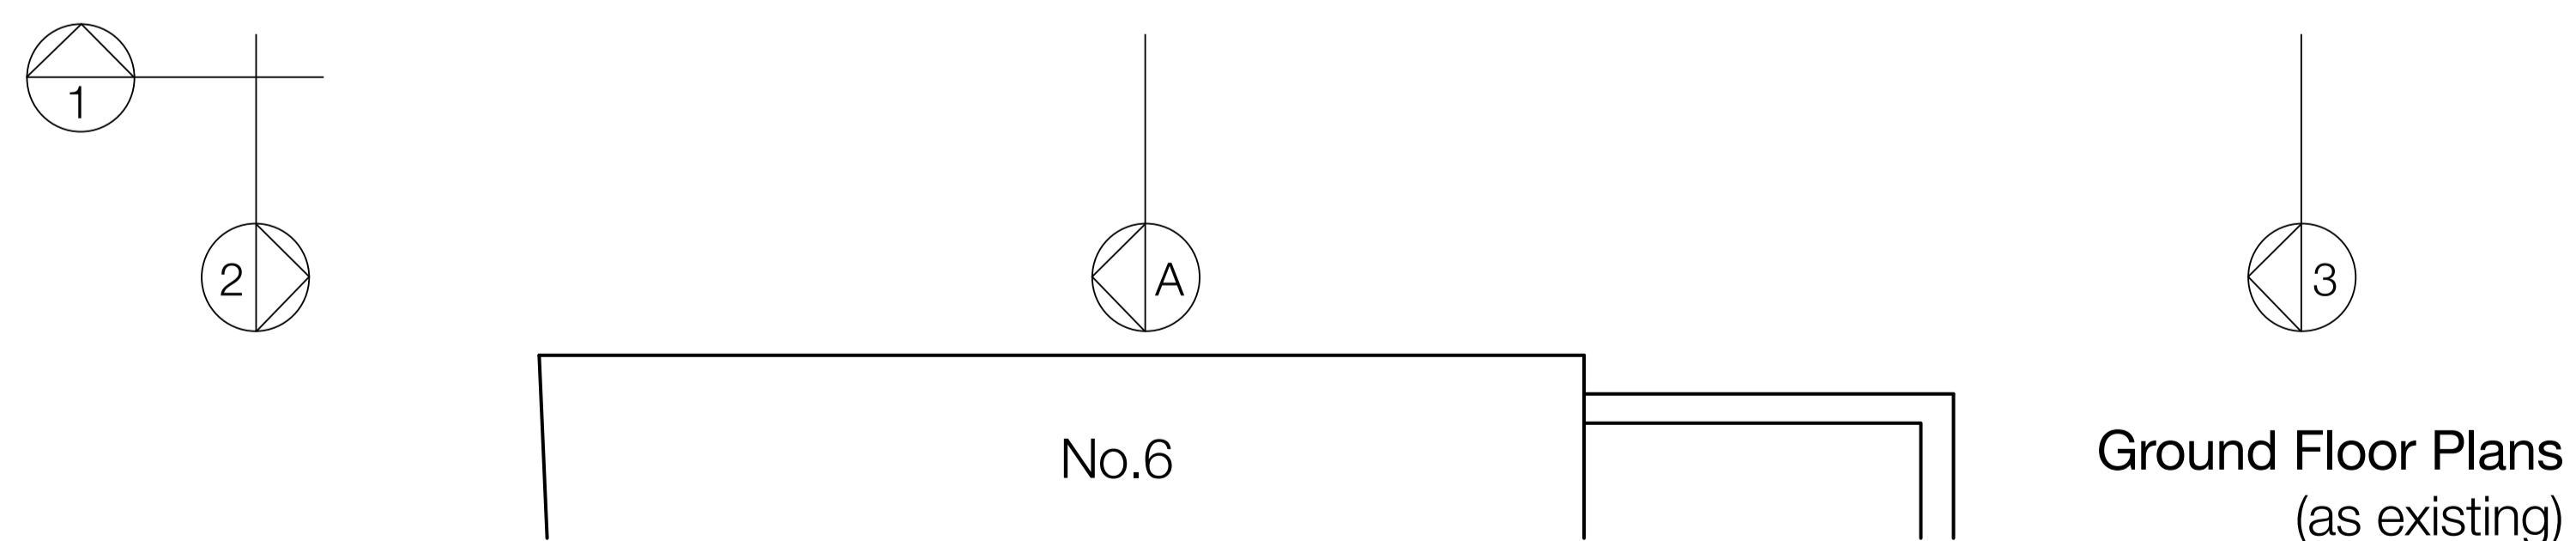

No.6

Ground Floor Plans
(as existing)

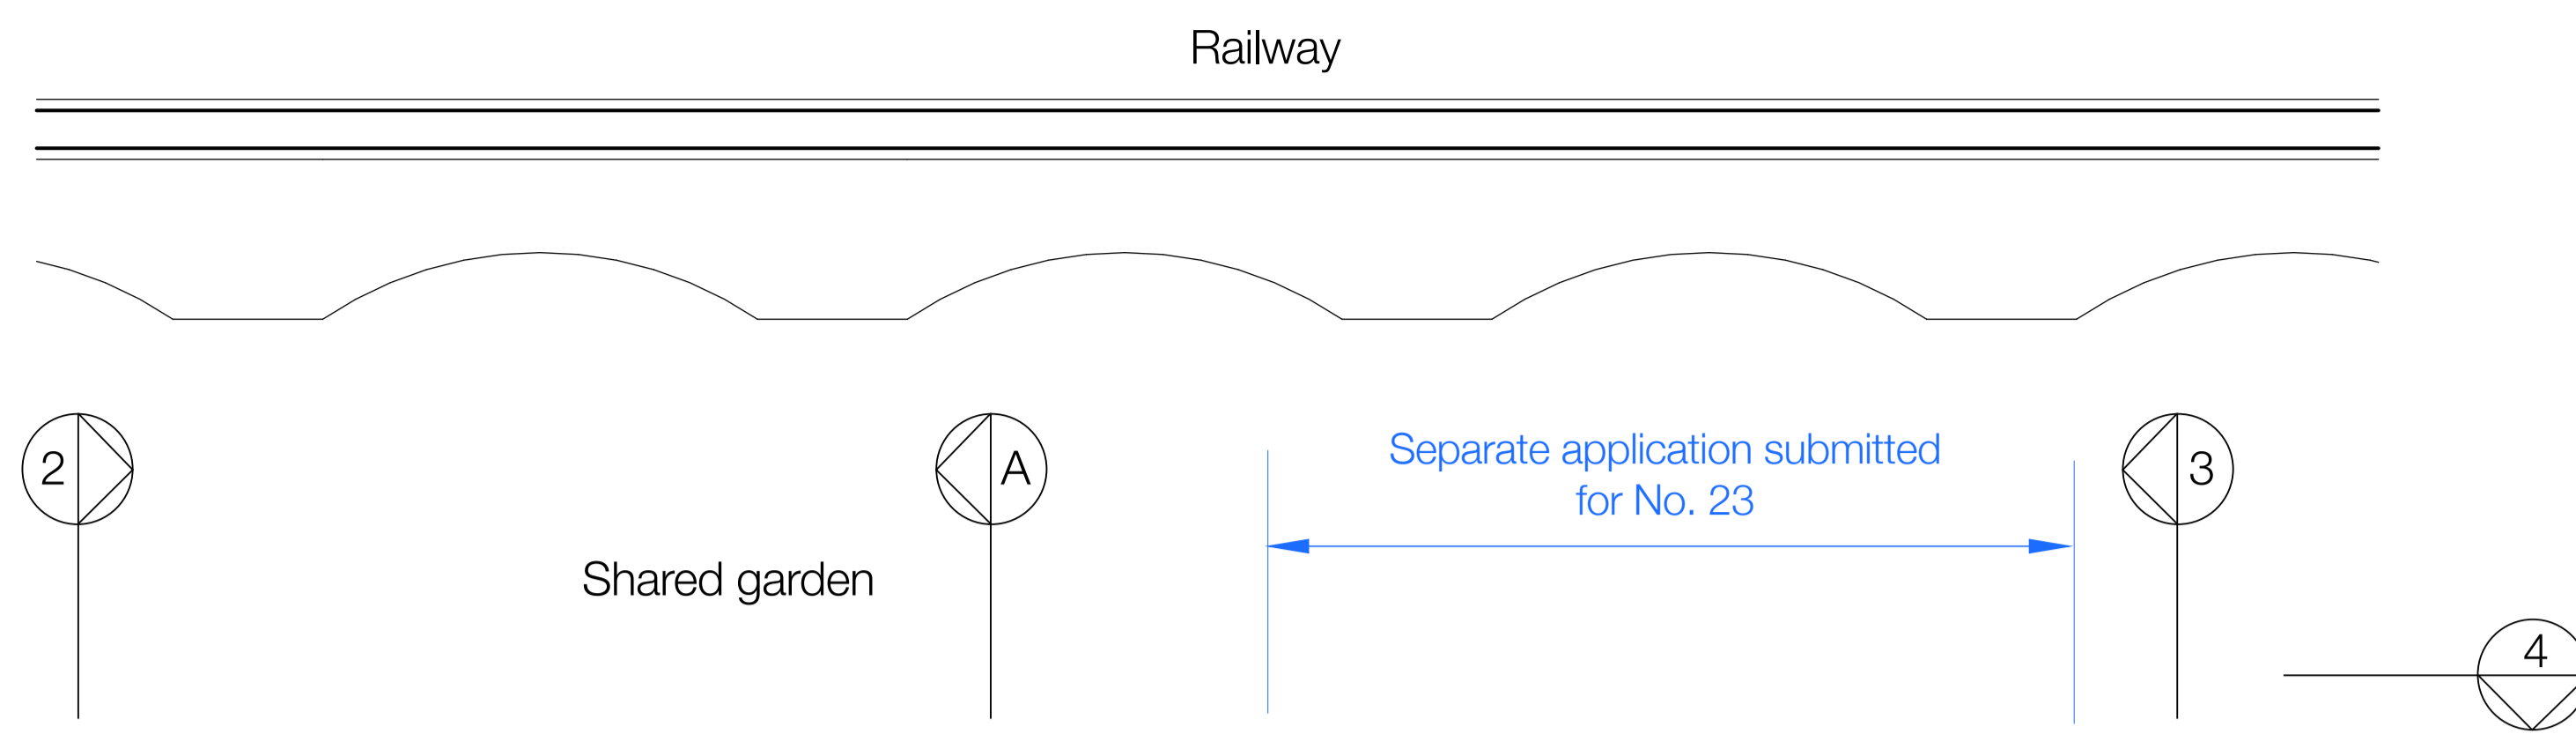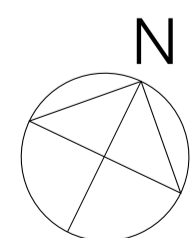

Railway

Shared garden

Separate application submitted
for No. 23



No. 21

No. 22

No. 23

No. 24

Living

Living

Kitchen

Dining

Kitchen

Dining


WC

WC

New fire
lobby

up

balcony

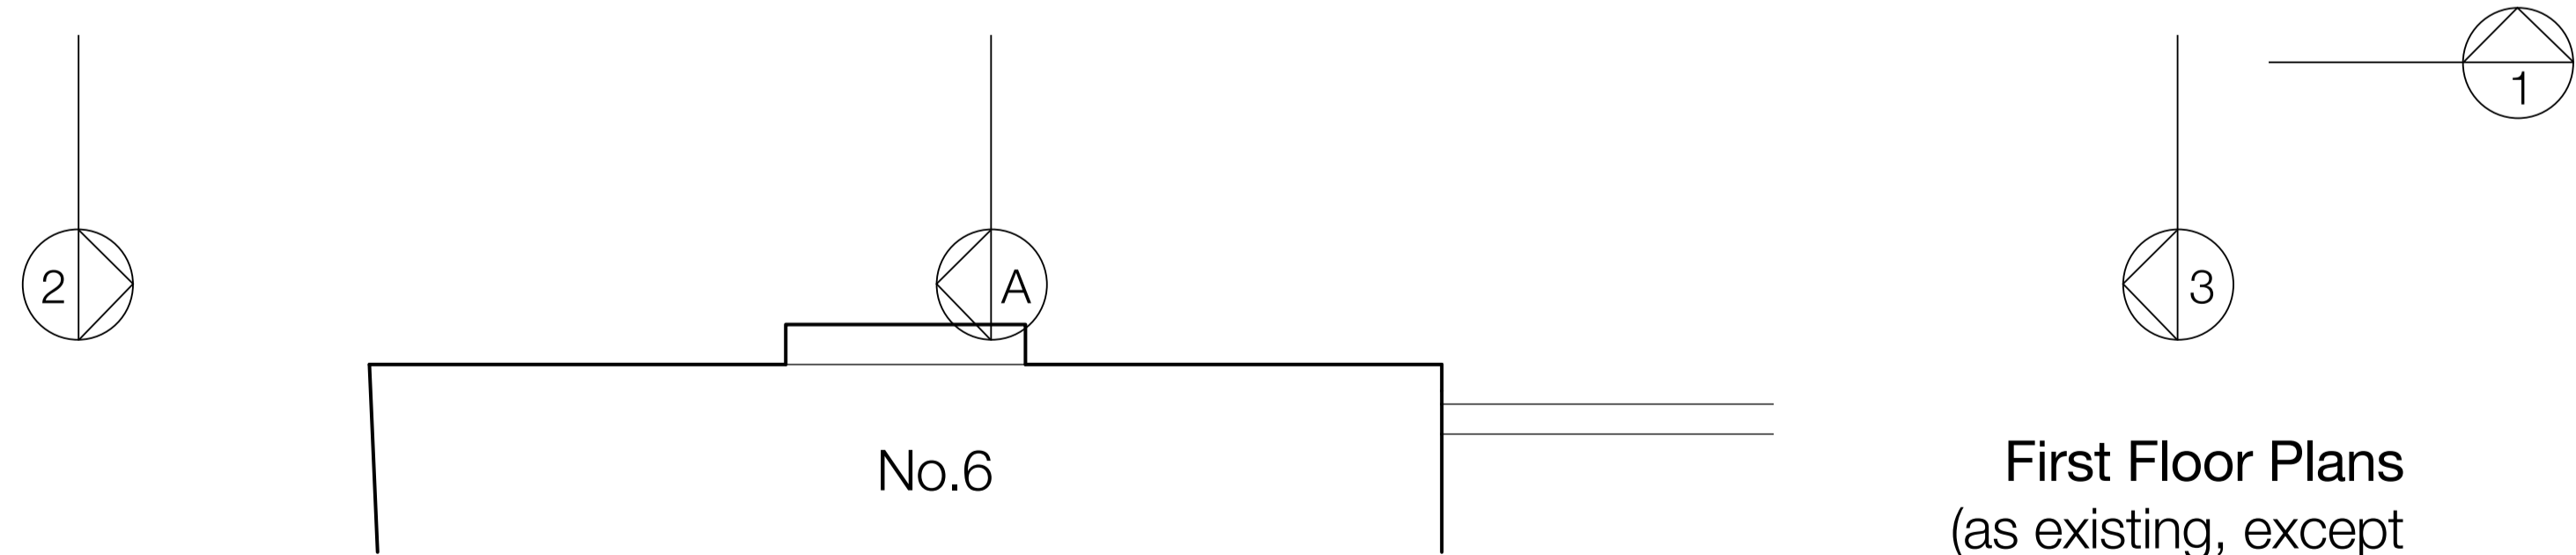

No.6

First Floor Plans
(as existing, except
where noted)

A 12/10/2021 No amendments