


0m 10m 25m 50m

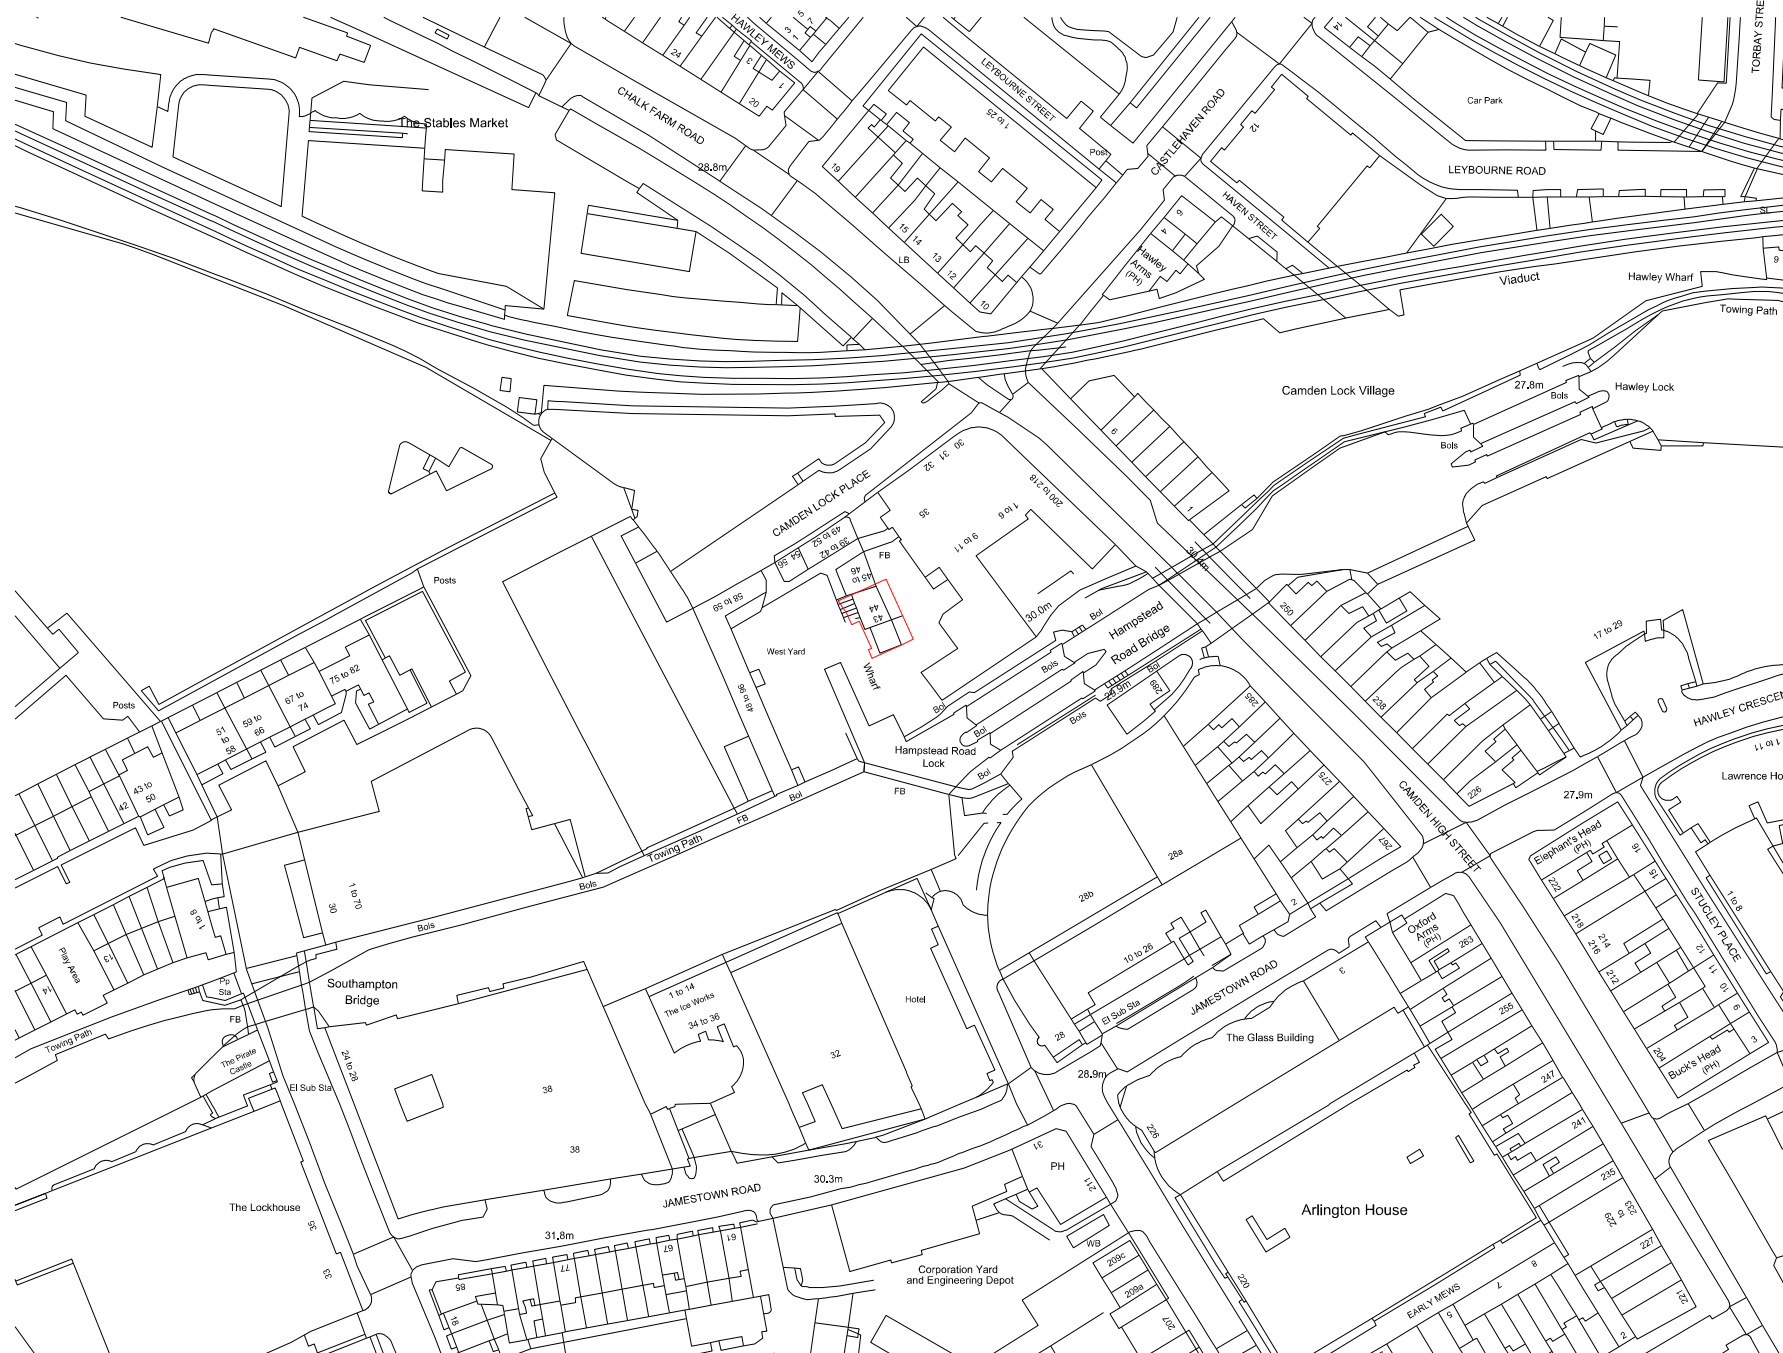

Rev	Date	Description
-----	------	-------------

Project
Camden Lock Market - Middle Yard Buildings

Client
Labtech

Date
04.10.21

Scale
1:1250 at A3

Drawing Title
Location Plan

Drawn SB	Checked SB	Approved ML
-------------	---------------	----------------

Drawing Status
For Planning

Project 13663	Disc A	Level L00	Series E01	Dwg No. 001	Rev -
------------------	-----------	--------------	---------------	----------------	----------

Telephone
+44(0)20 7124 9611

info@piercyandco.com
www.piercyandco.com

Piercy&Company