

Proposed Elevation 2 (NE)

Existing materials

- 1. Existing mixed yellow London stock brickwork
- 2. Horizontal cladding boards, white
- 3. Dark stained timber windows & doors
- 4. Glazed lean-to roofs
- 5. Balcony with slim metal railings

Existing roofscape


- 6. Existing stair enclosure, cladding boards
- 7. Existing tank enclosures
- 8. Existing metal railings

Proposed materials

- 10. New brickwork to match existing
- 12. New windows and doors with painted metal frames, mid grey
- 13. Slim metal railings, finish to match windows and doors
- 14. Horizontal cladding boards, white, to match existing

Proposed roofscape

- 15. Solar photovoltaic panels
- 16. Flat rooflights

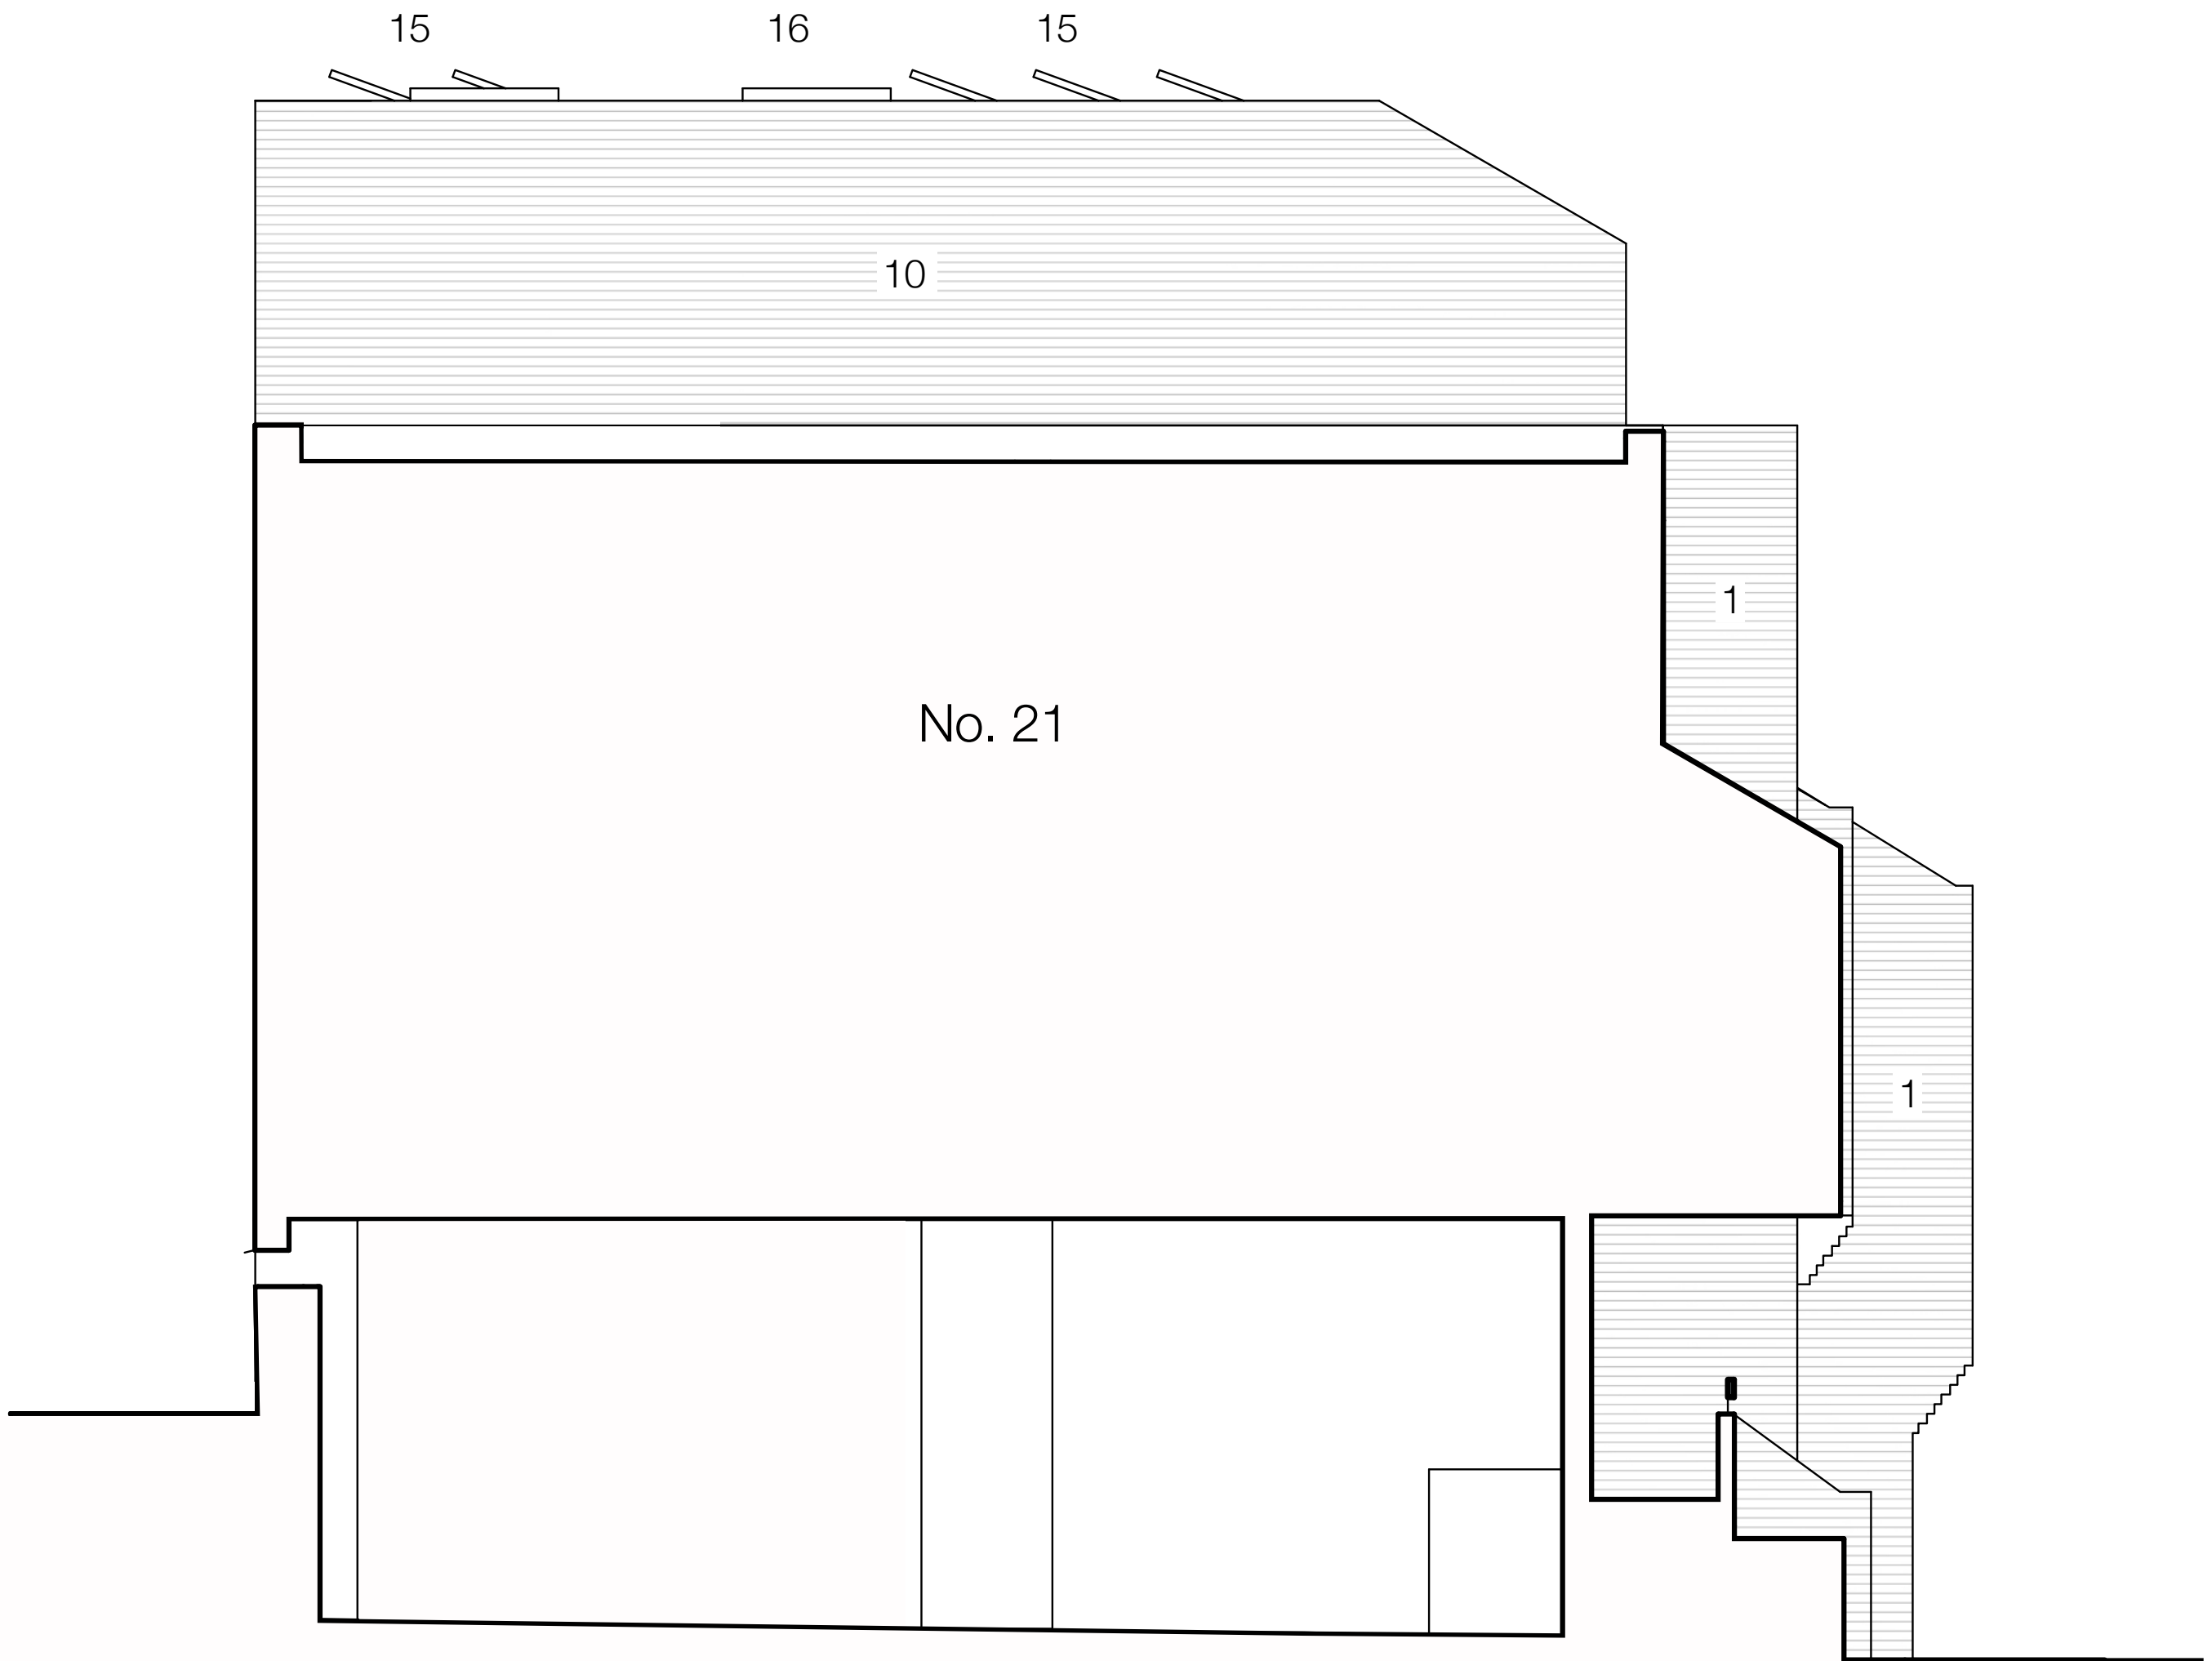

Proposed Elevation 3 (SW)

A 12/10/2021 Proposed materials revised
Front volume set back