

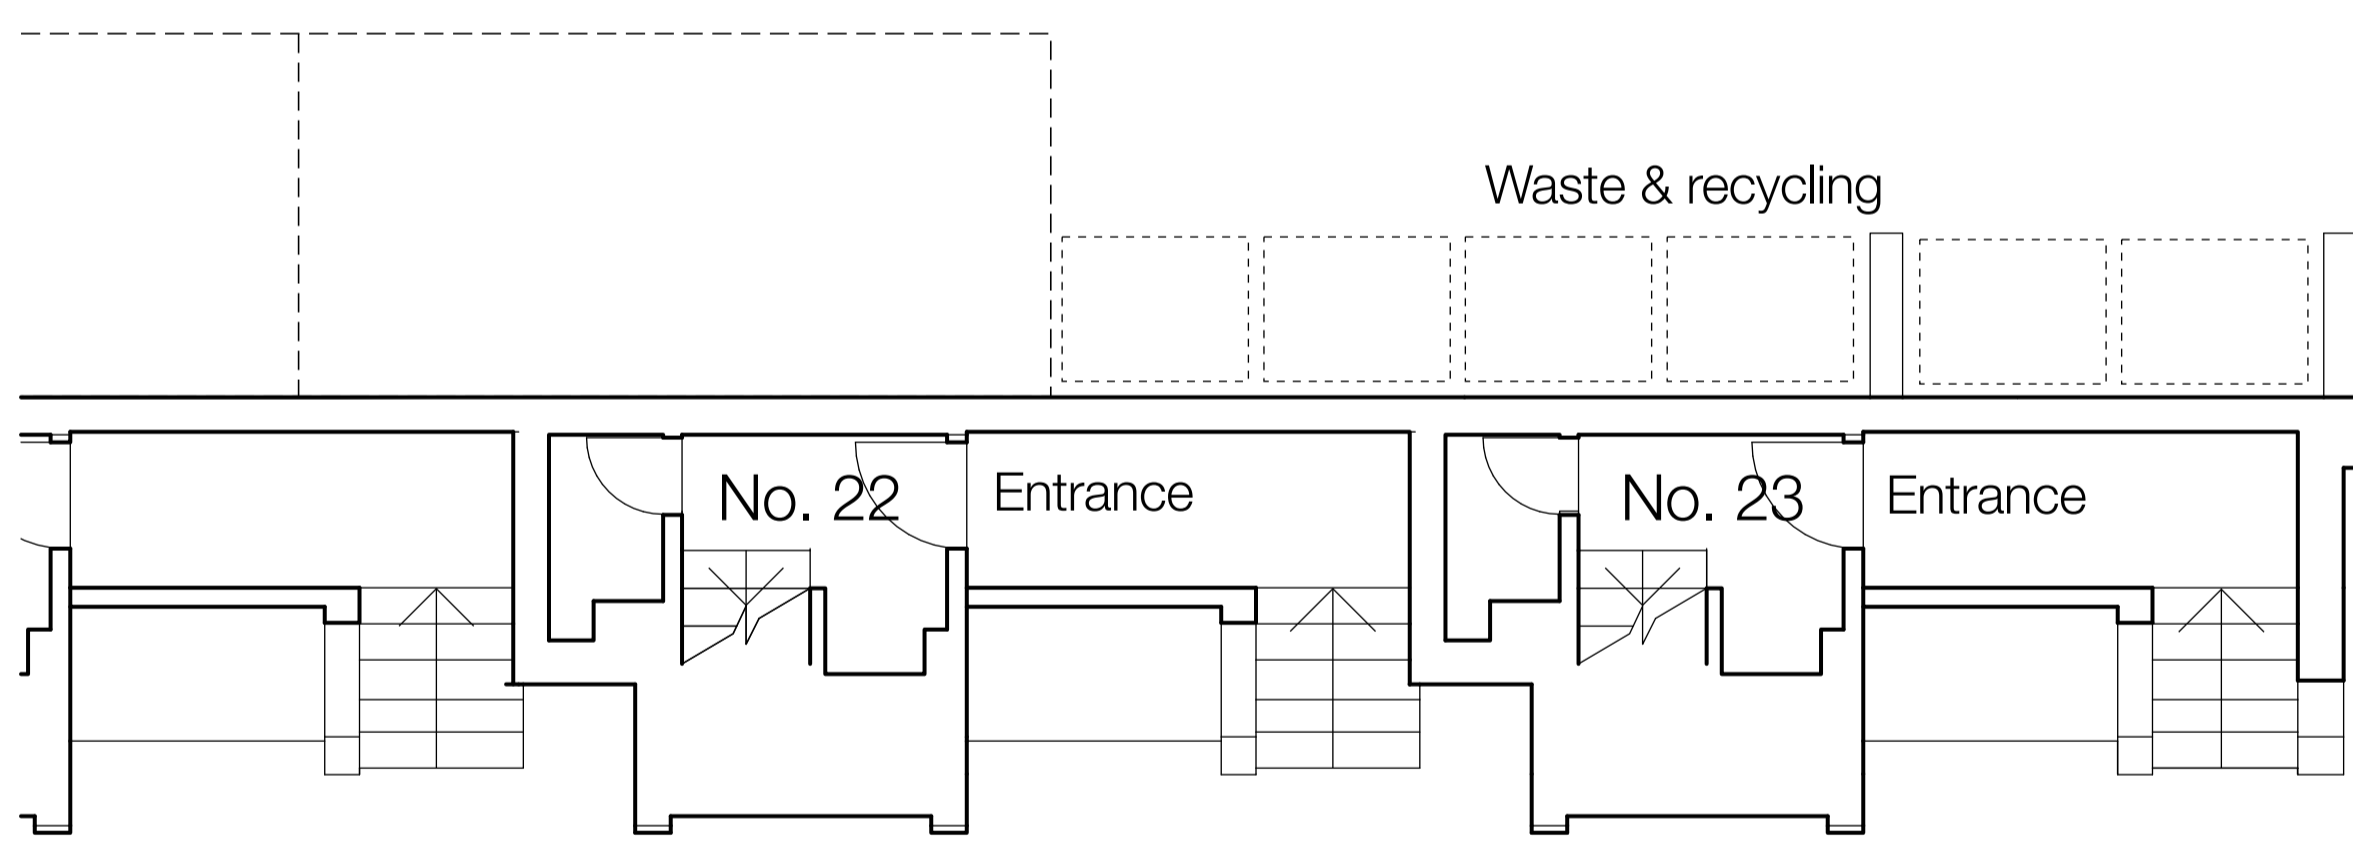
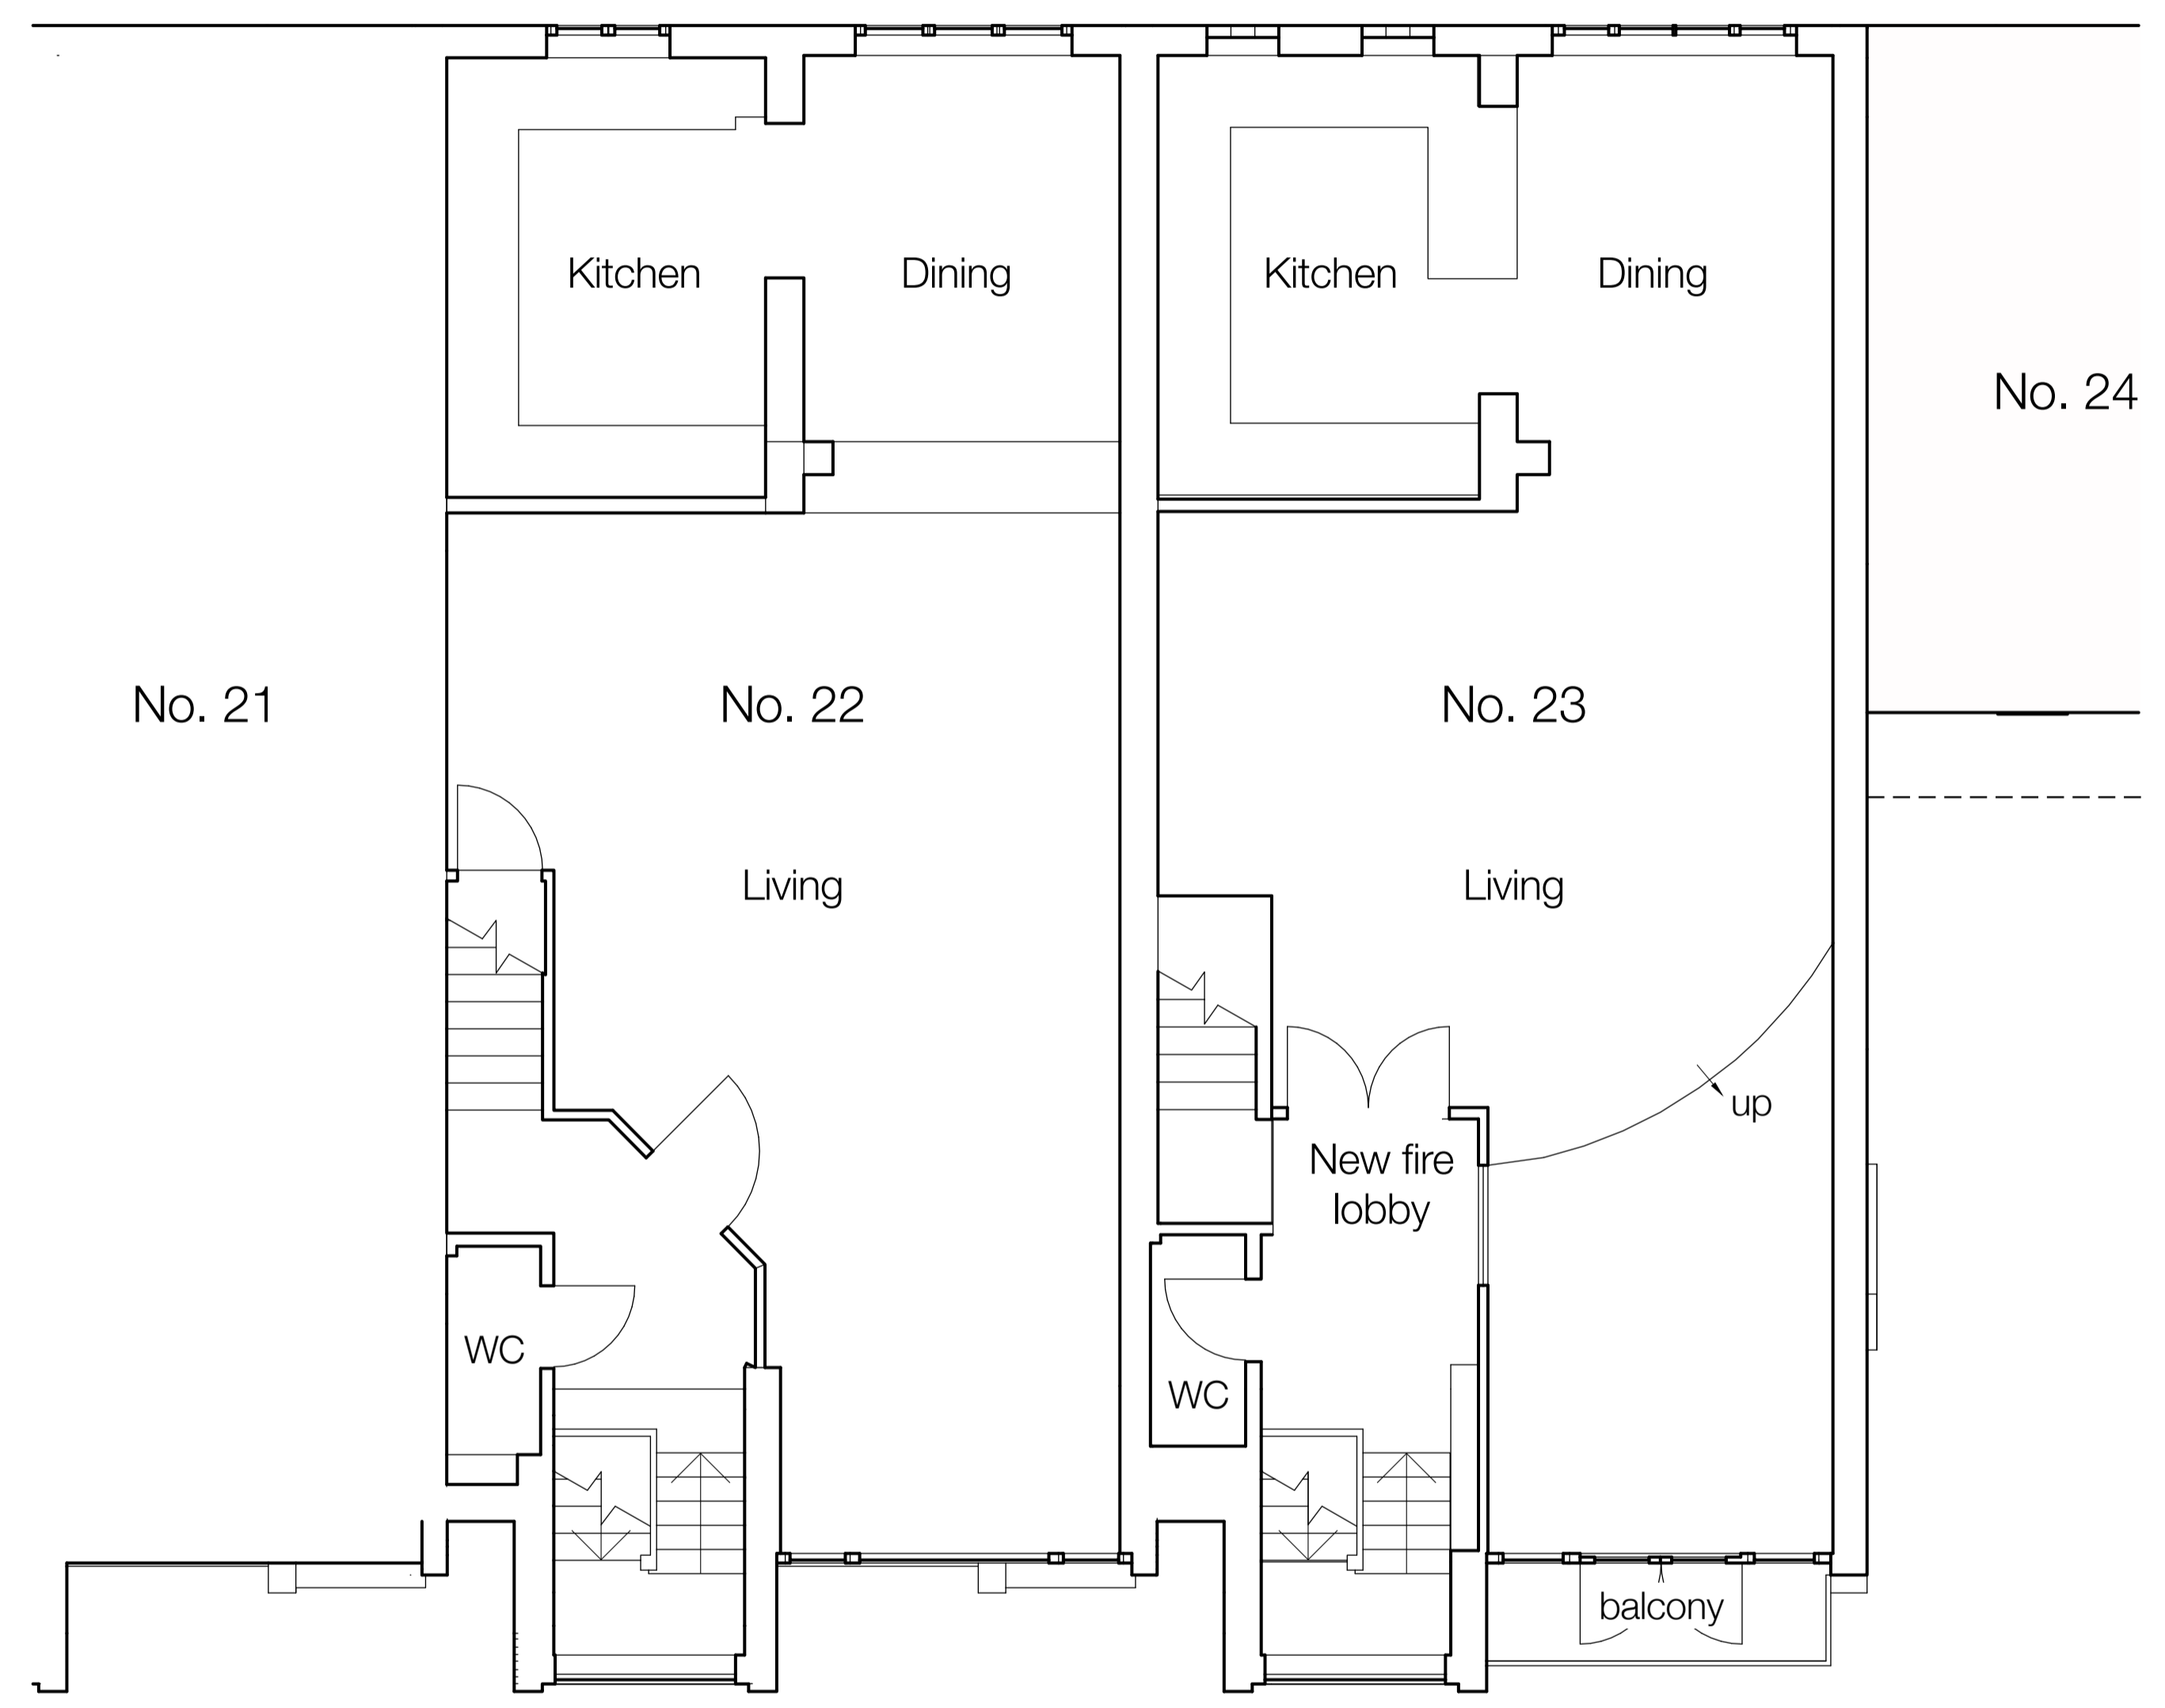


Car Parking

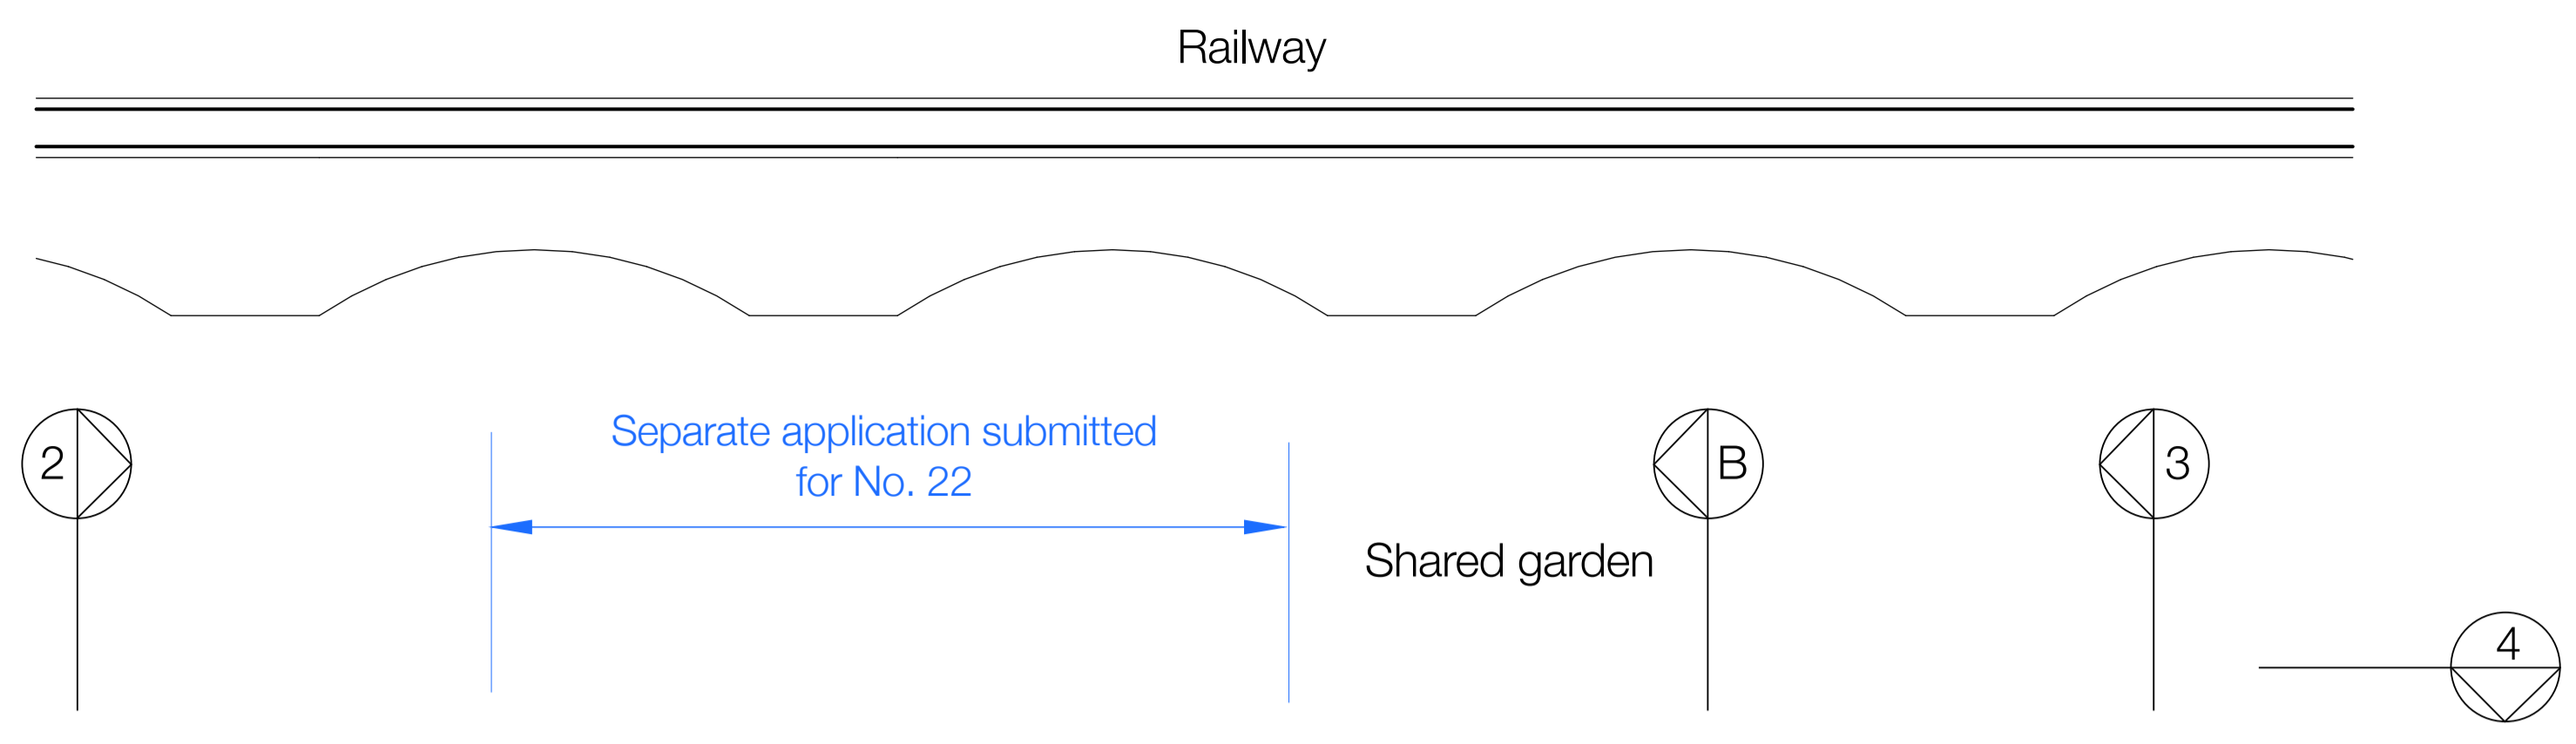

No.6

Ground Floor Plans  
(as existing)

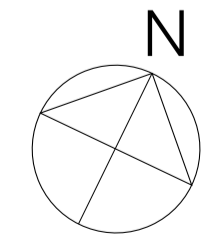

No.6

First Floor Plans  
(as existing, except where noted)

A 12/10/2021 No amendments