


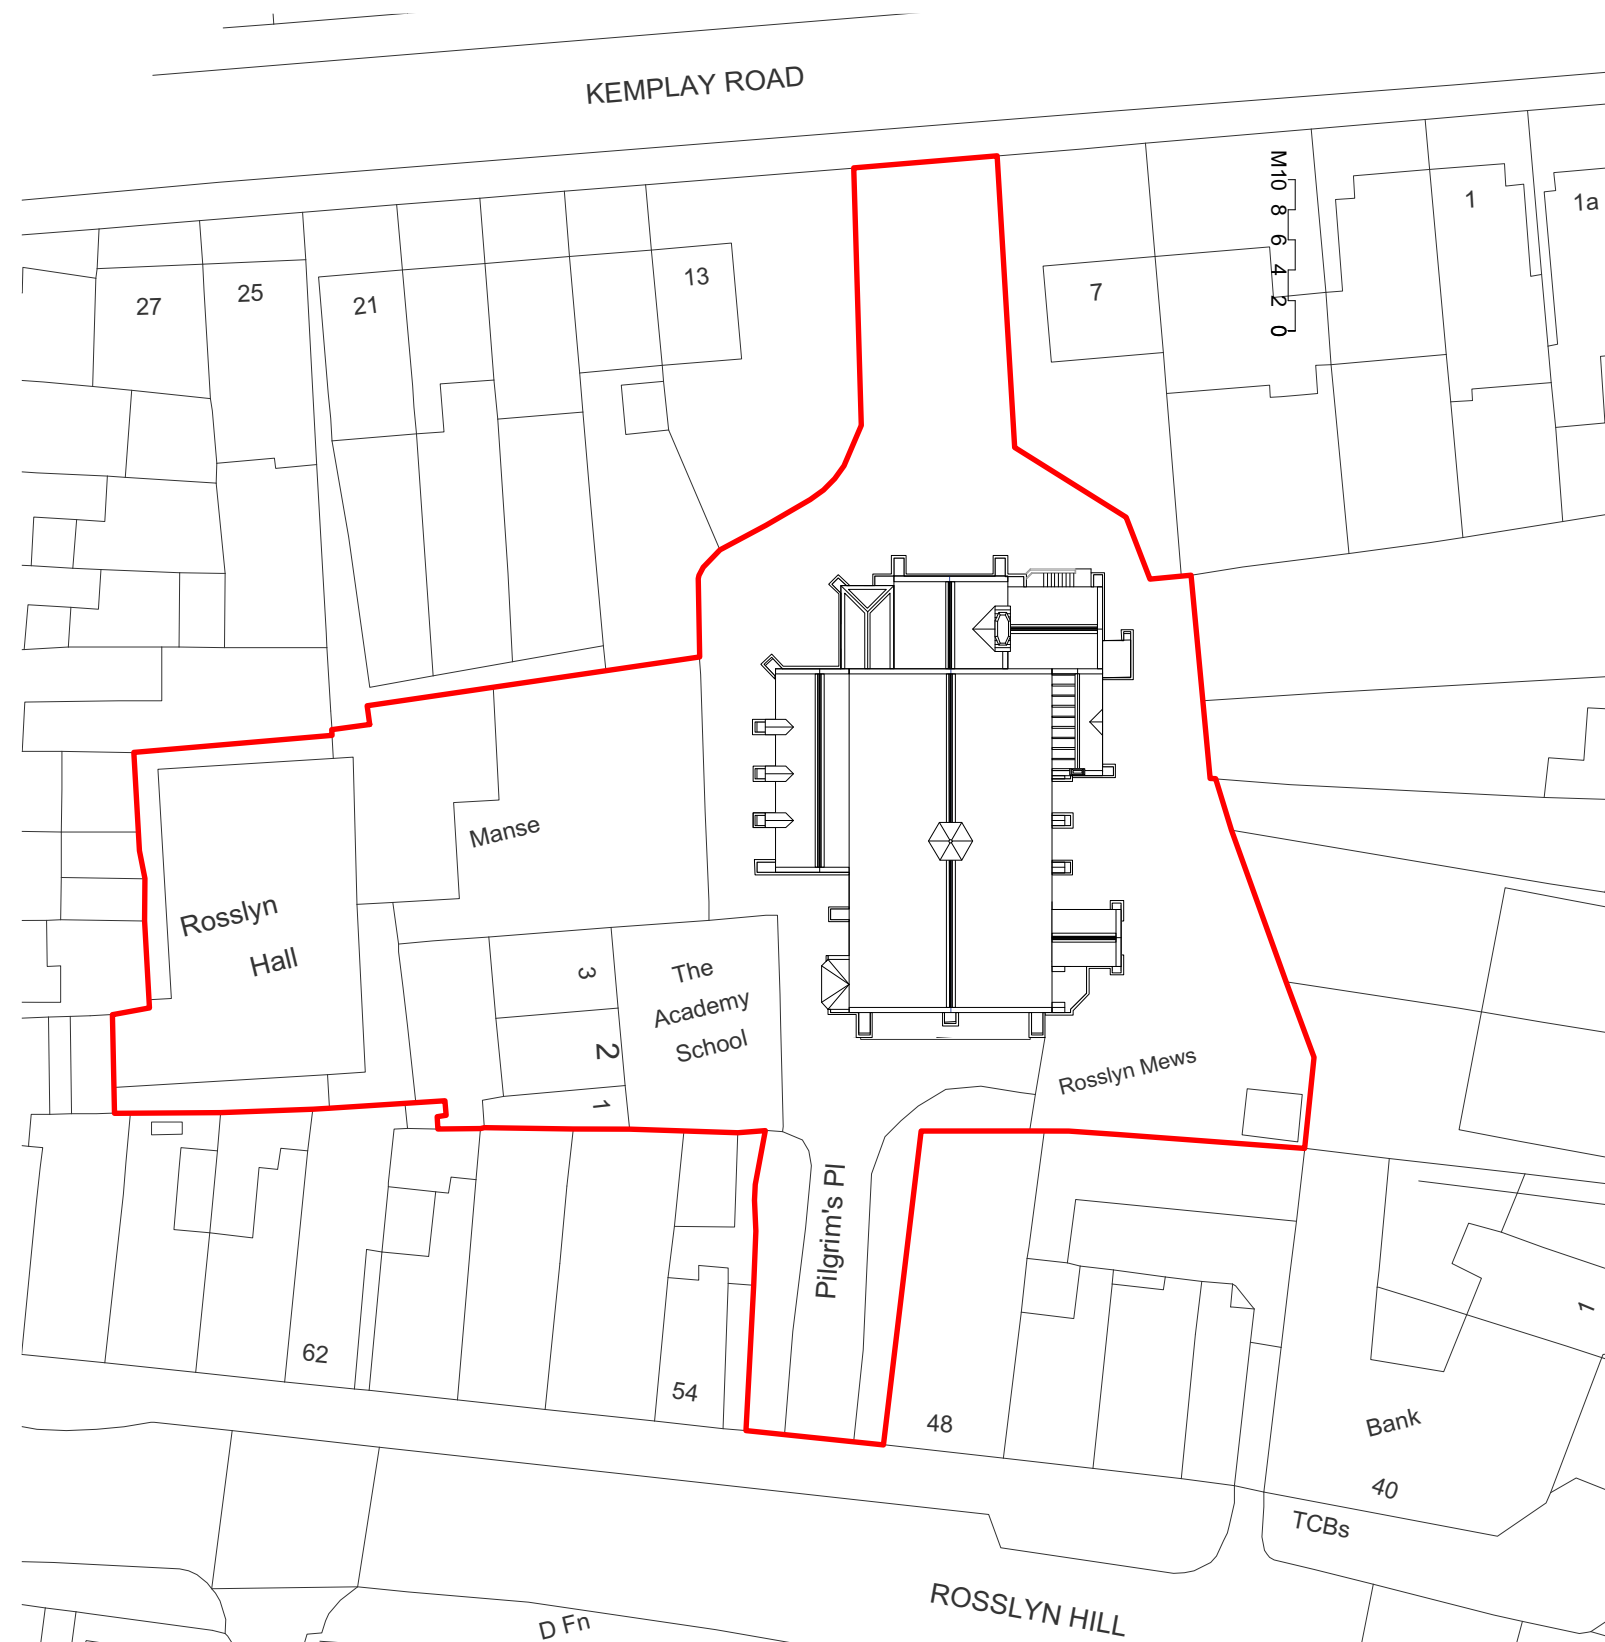

©Crown Copyright and database rights 2021 OS Licence no. 100019980



 RYAN BUNCE & CO Chartered Building Surveyors Project Managers Land Agents LONDON 181 Union Street, Southwark , SE1 0LN HAMPSHIRE Rose Cottage, The Bury Odiham, RG29 1NB T 01256 701176 www.ryanbunce.co.uk email: info@ryanbunce.co.uk	PROJECT		CLIENT		
	Rosslyn Hill Chapel, Hampstead		Rosslyn Hill Unitarian Chapel		
	DRAWING TITLE		DATE	SCALE	DRAWN BY
Block Plan		28.07.2021	1:500 @A3	RB	
		 RICS		DRAWING NO	REV
		J 239 02		-	