


Proposed Section G-G

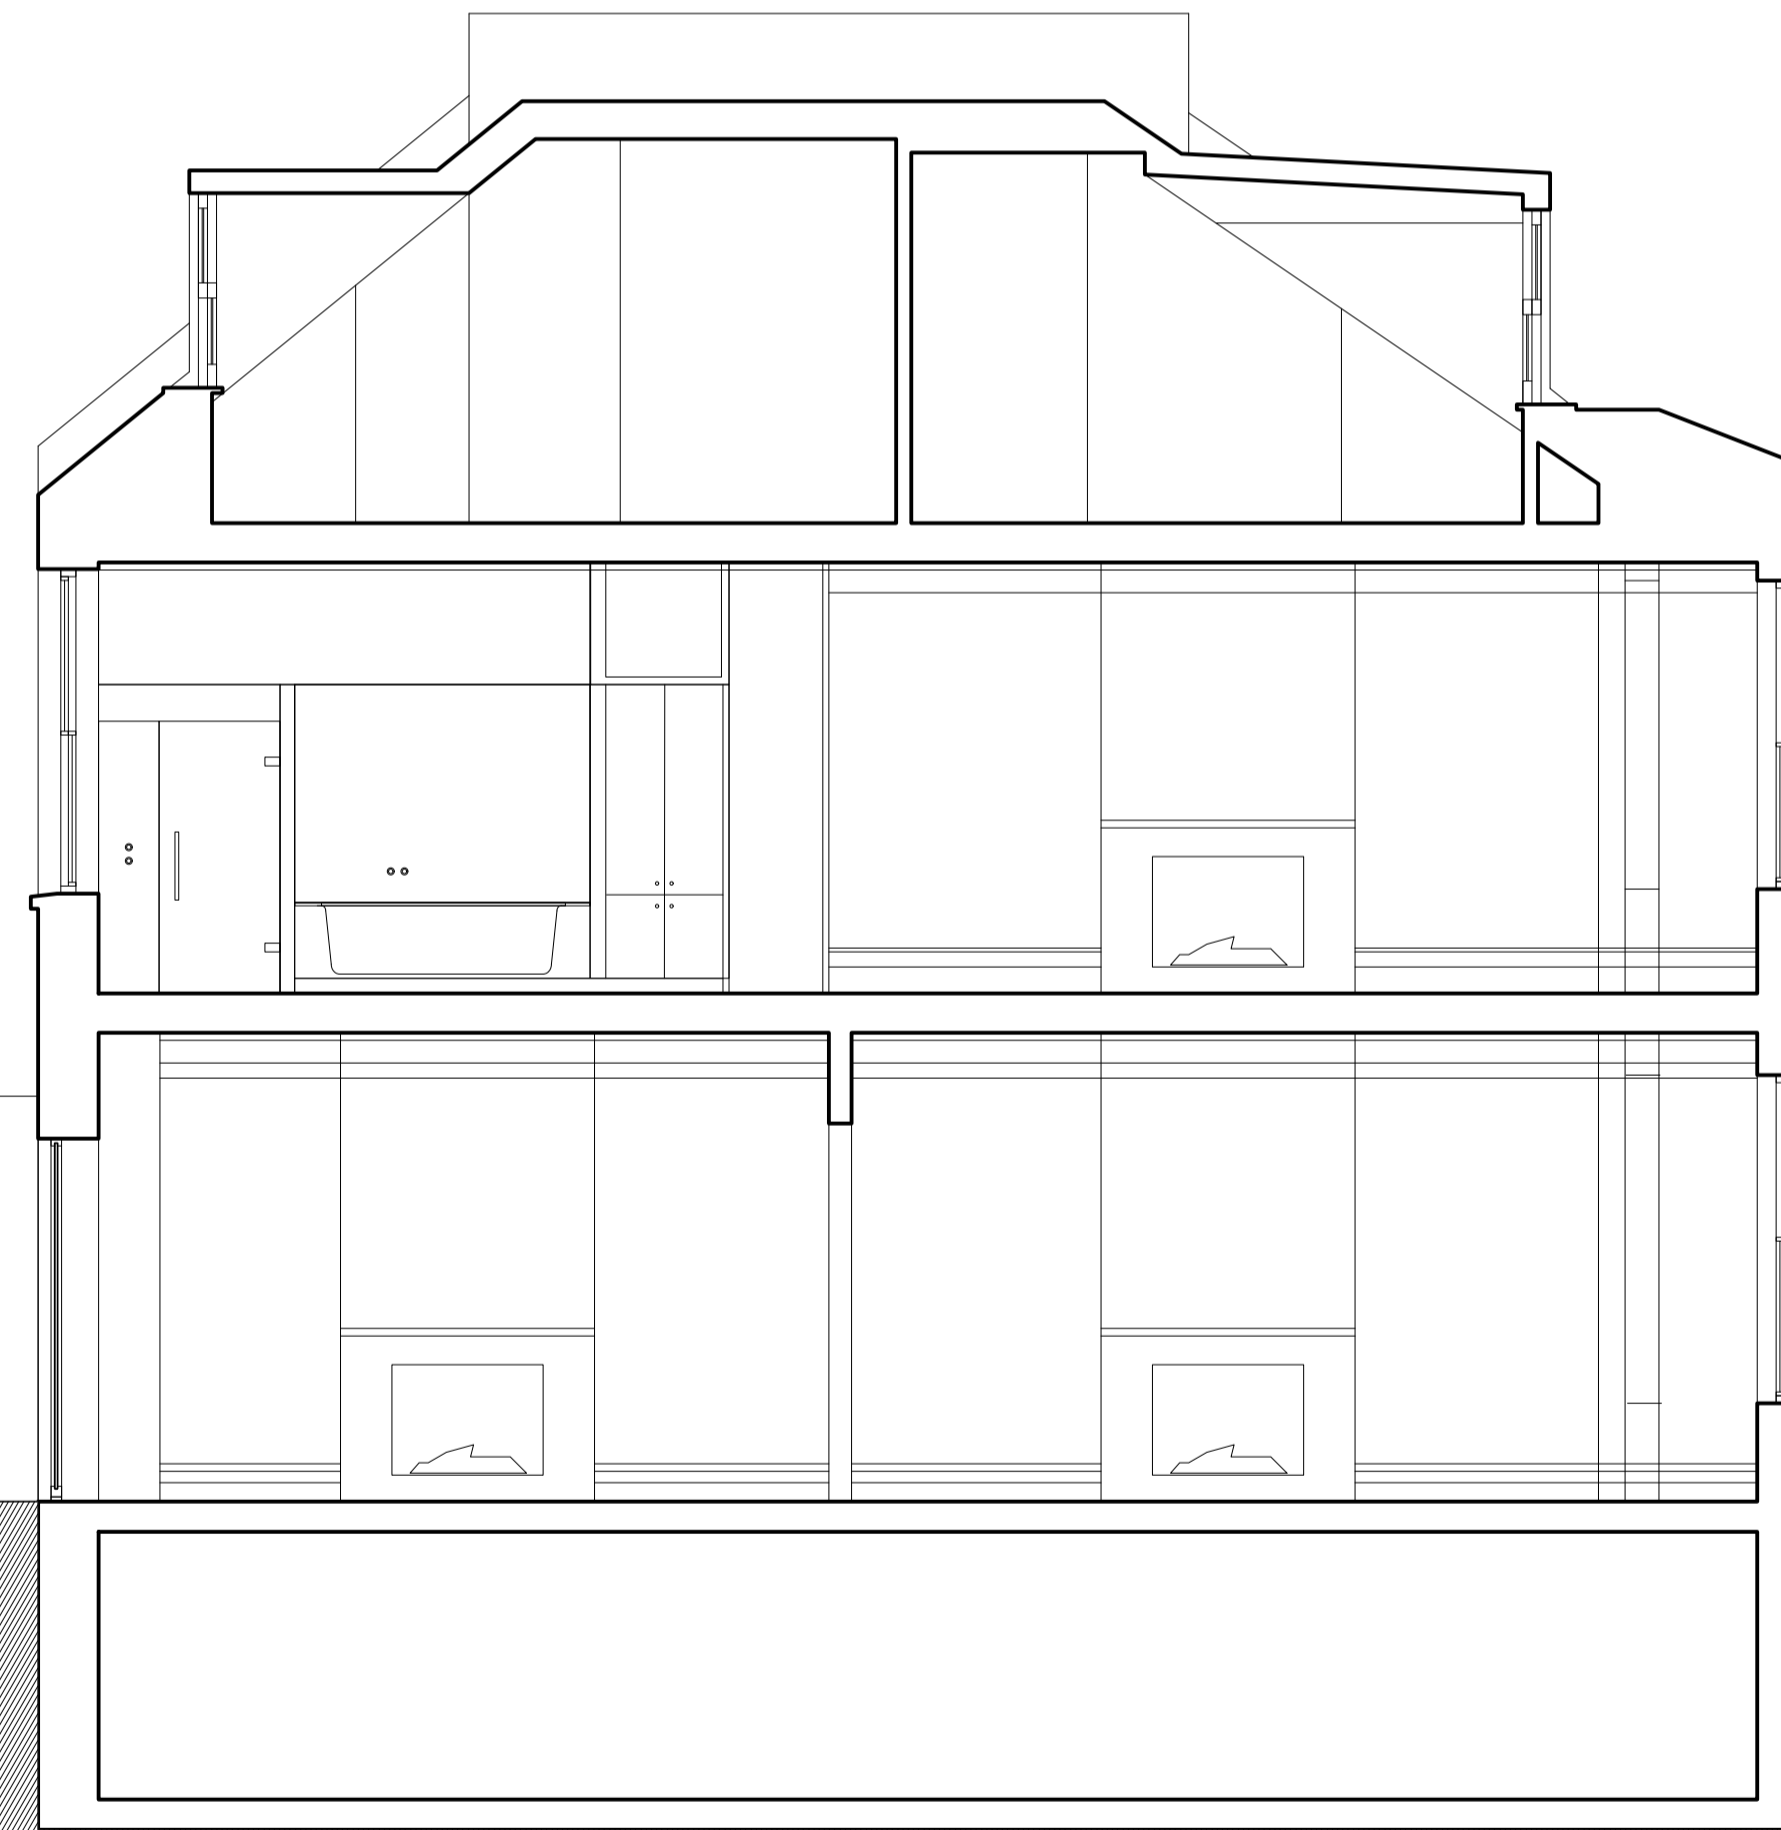

hanson architects

RIBA Chartered Practice
 Studio 7C Wellington Rd,
 London NW10 5LJ
 22 Dublin Street,
 Edinburgh EH1 2PP

tel. (020) 8962 6269
 email.info@hansonarchitects.co.uk
 www.hansonarchitects.co.uk

Drawing to be read in conjunction with all architect and consultants information. Do not scale from drawing. All dimensions in mm & allow 50mm tolerance. All dimensions to be checked on site. Drawing only to be used for purposes indicated. Notify Architect of any discrepancies.
 © hanson architects ltd

Rev.	Date	Note
A	14/10/2021	

Project: Dartmouth Park Avenue			
Client: Mr & Mrs Finn			
Site: 14 Dartmouth Park Avenue, London NW5 1JN			
Title: Proposed Section G-G			
Scale: 1:50@A1 & 1:100@A3		Date: 14/10/2021	
Drawn by:	Checked by:	Approved by:	
Job No. 574	Status	Drawing No. 574-GA-205	Rev. A