



Proposed Section H-H

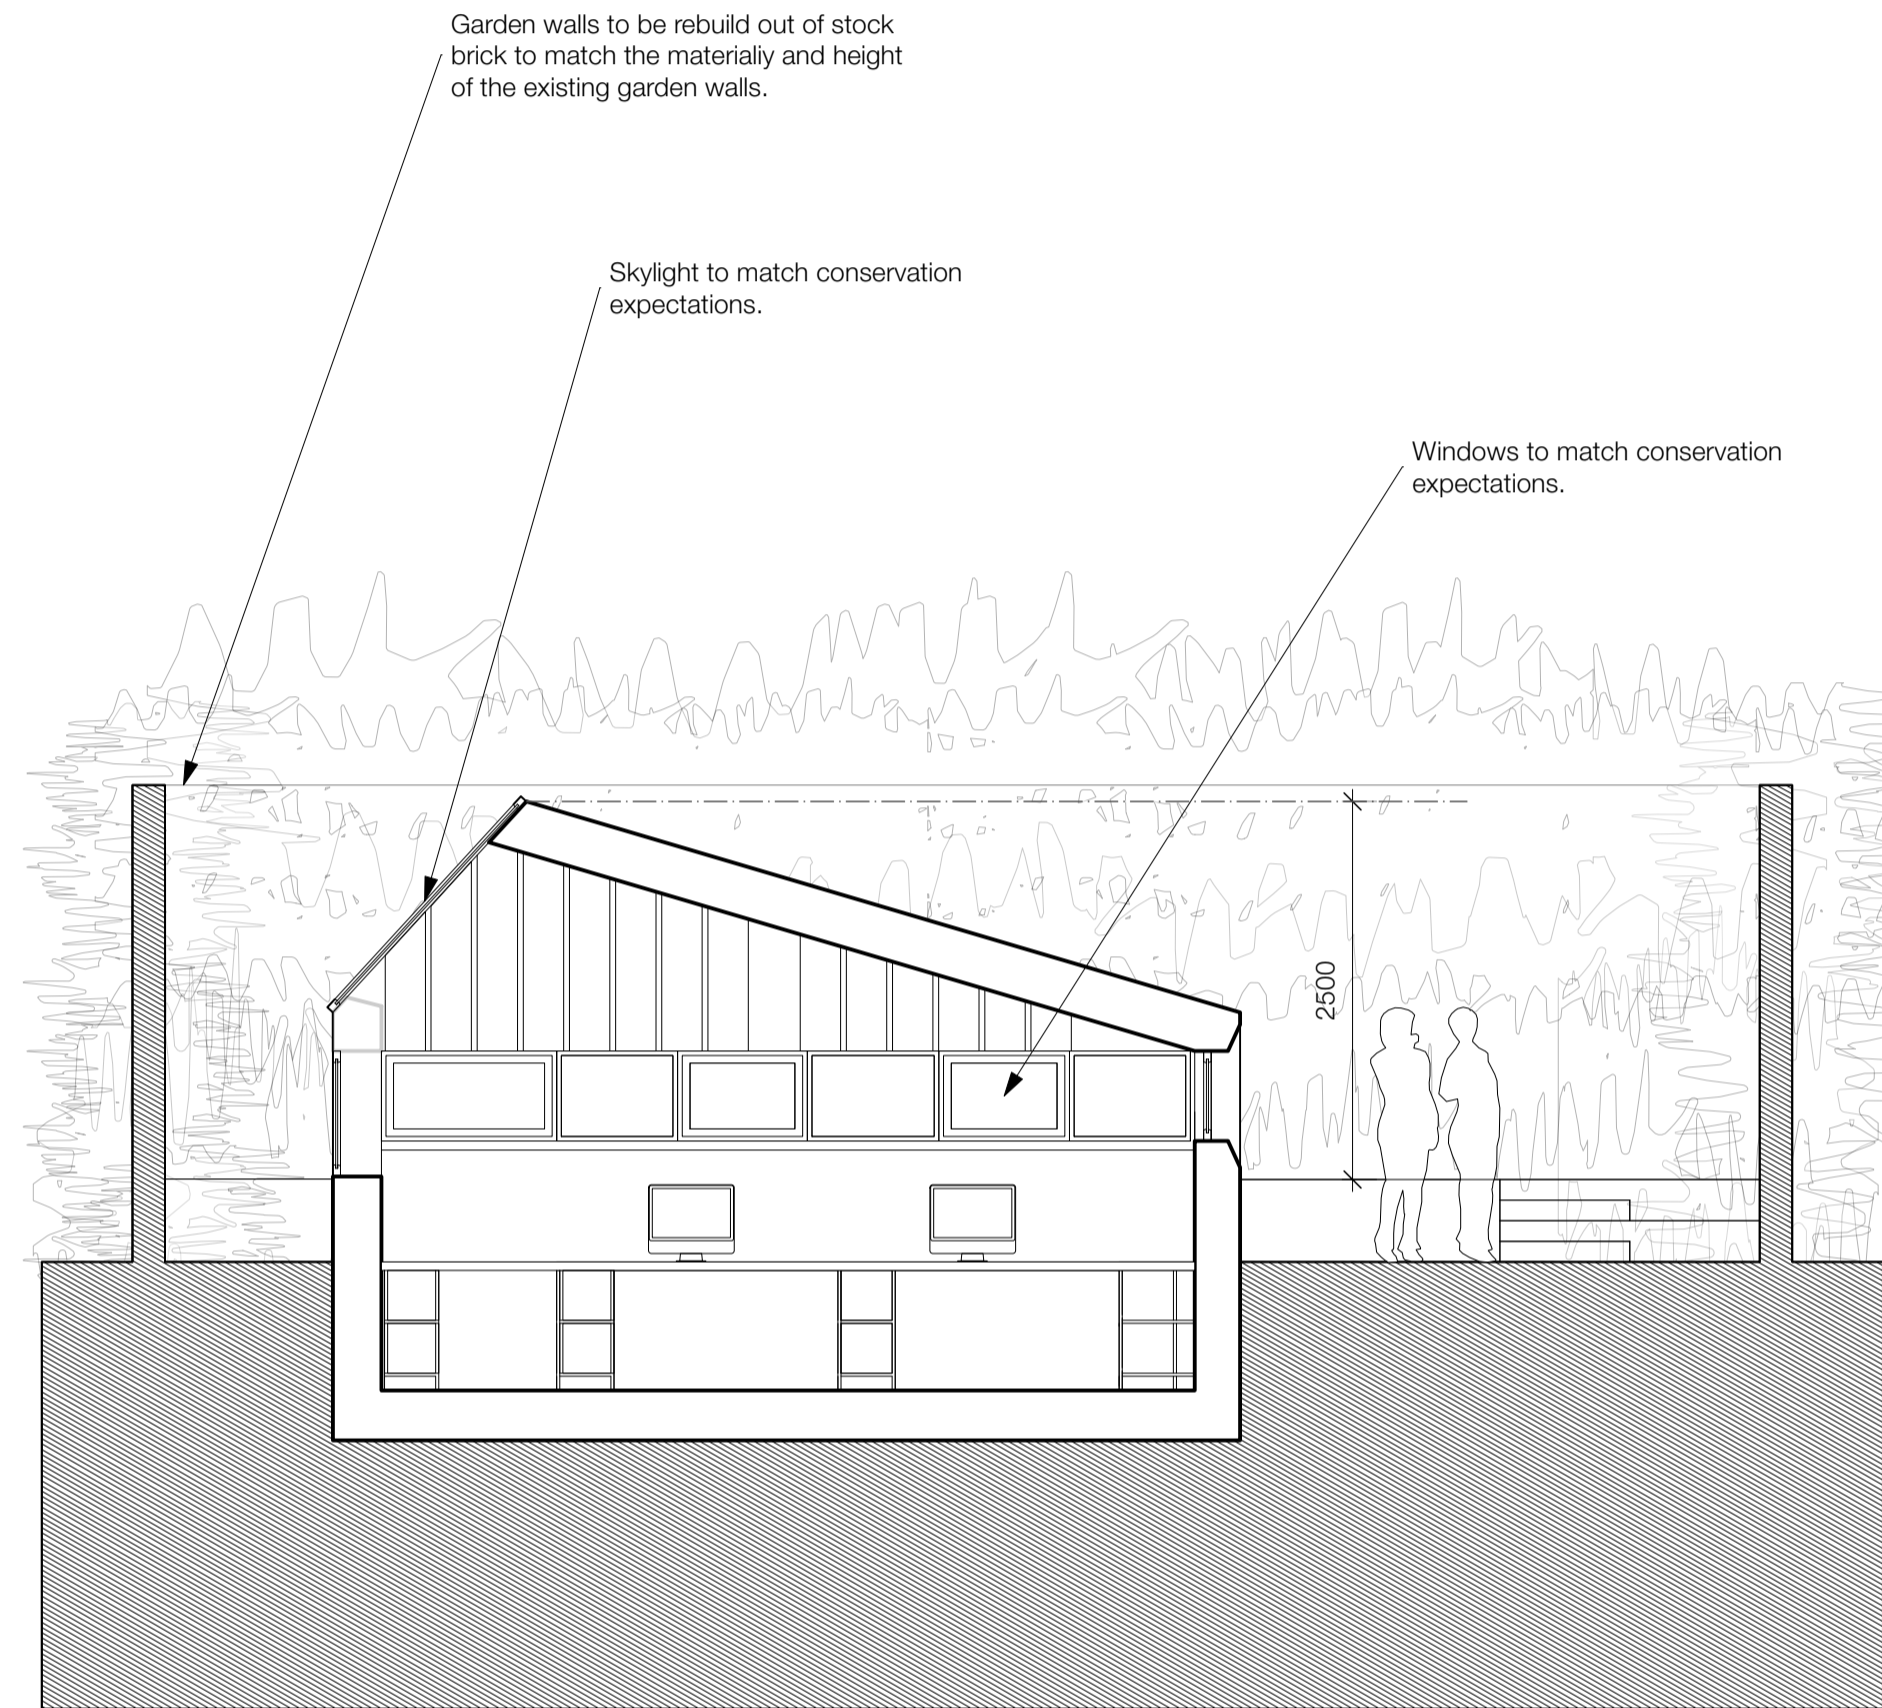

Proposed Section I-I

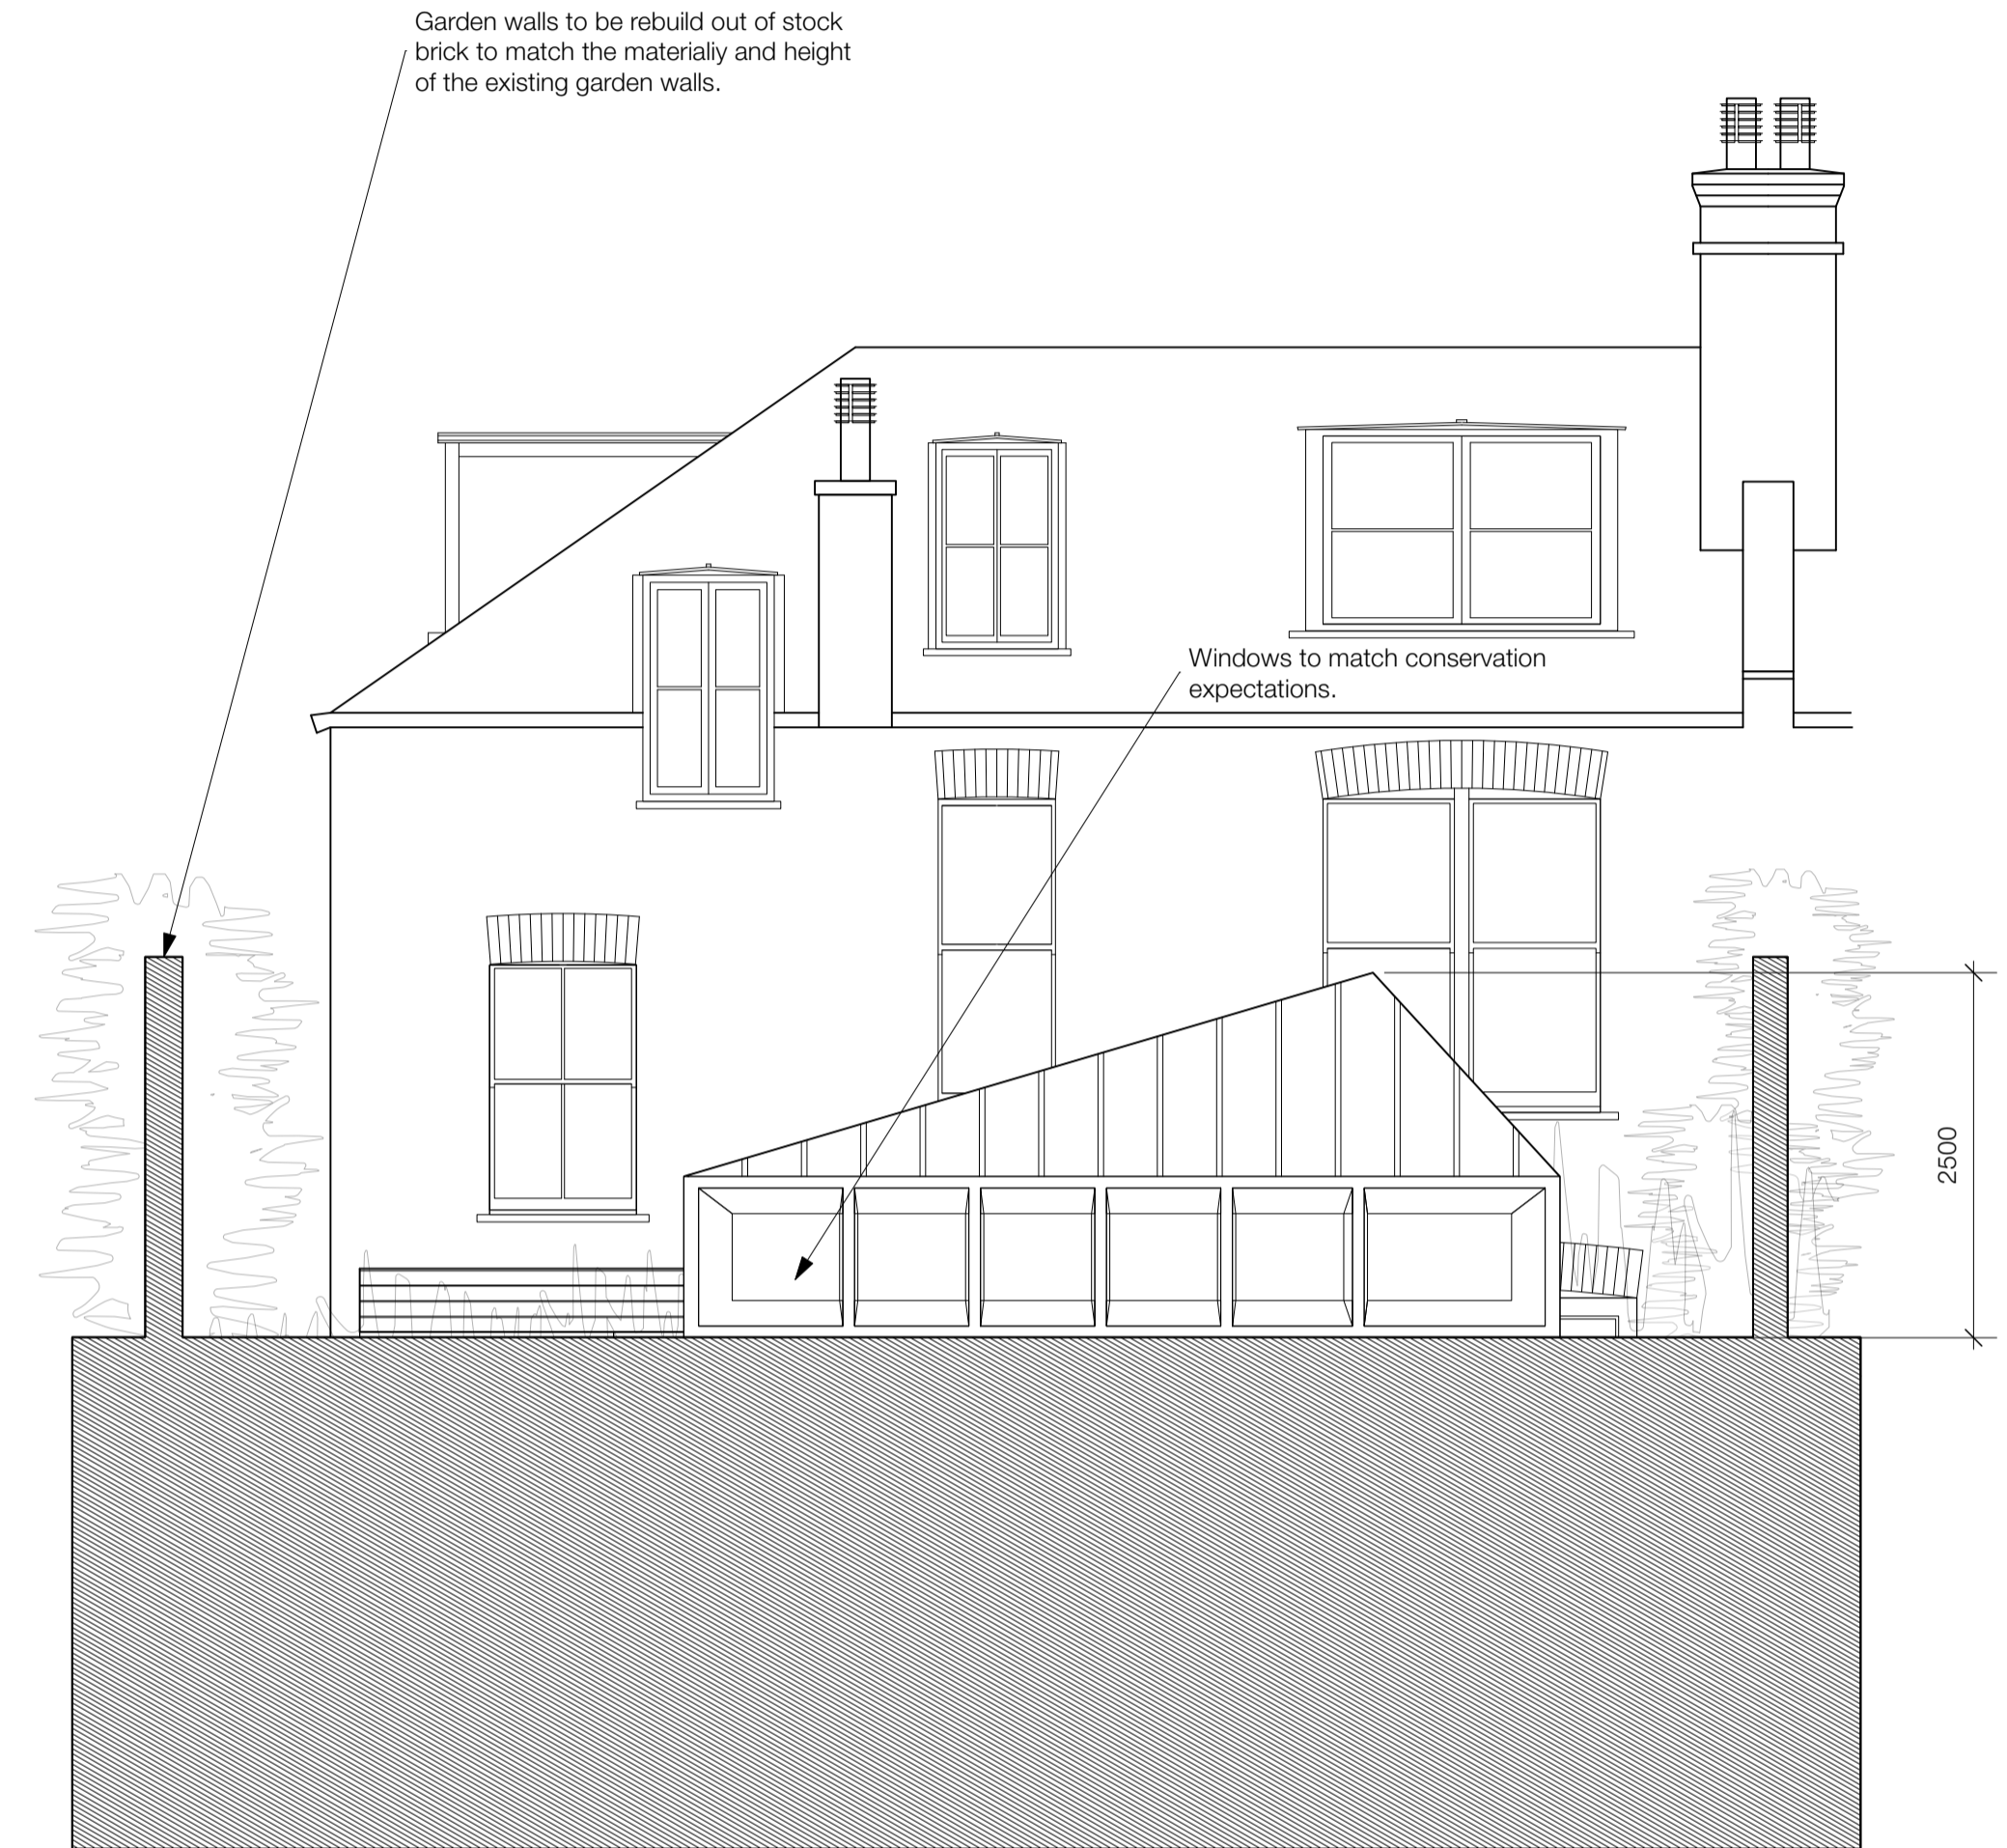

Proposed Section J-J

hanson architects

RIBA Chartered Practice
 Studio 7C Wellington Rd,
 London NW10 5LJ
 22 Dublin Street,
 Edinburgh EH1 2PP

tel. (020) 8962 6269
 email.info@hansonarchitects.co.uk
 www.hansonarchitects.co.uk

Drawing to be read in conjunction with all architect and consultants information. Do not scale from drawing. All dimensions in mm & allow 50mm tolerance. All dimensions to be checked on site. Drawing only to be used for purposes indicated. Notify Architect of any discrepancies.
 © hanson architects ltd

Rev.	Date	Note
A	14/10/2021	

Project: Dartmouth Park Avenue		
Client: Mr & Mrs Finn		
Site: 14 Dartmouth Park Avenue, London NW5 1JN		
Title: Proposed Sections H-H, I-I, J-J		
Scale: 1:50@A1 & 1:100@A3	Date: 14/10/2021	
Drawn by:	Checked by:	Approved by:
Job No. 574	Status	Drawing No. 574-GA-206
		Rev. A