




NOTES

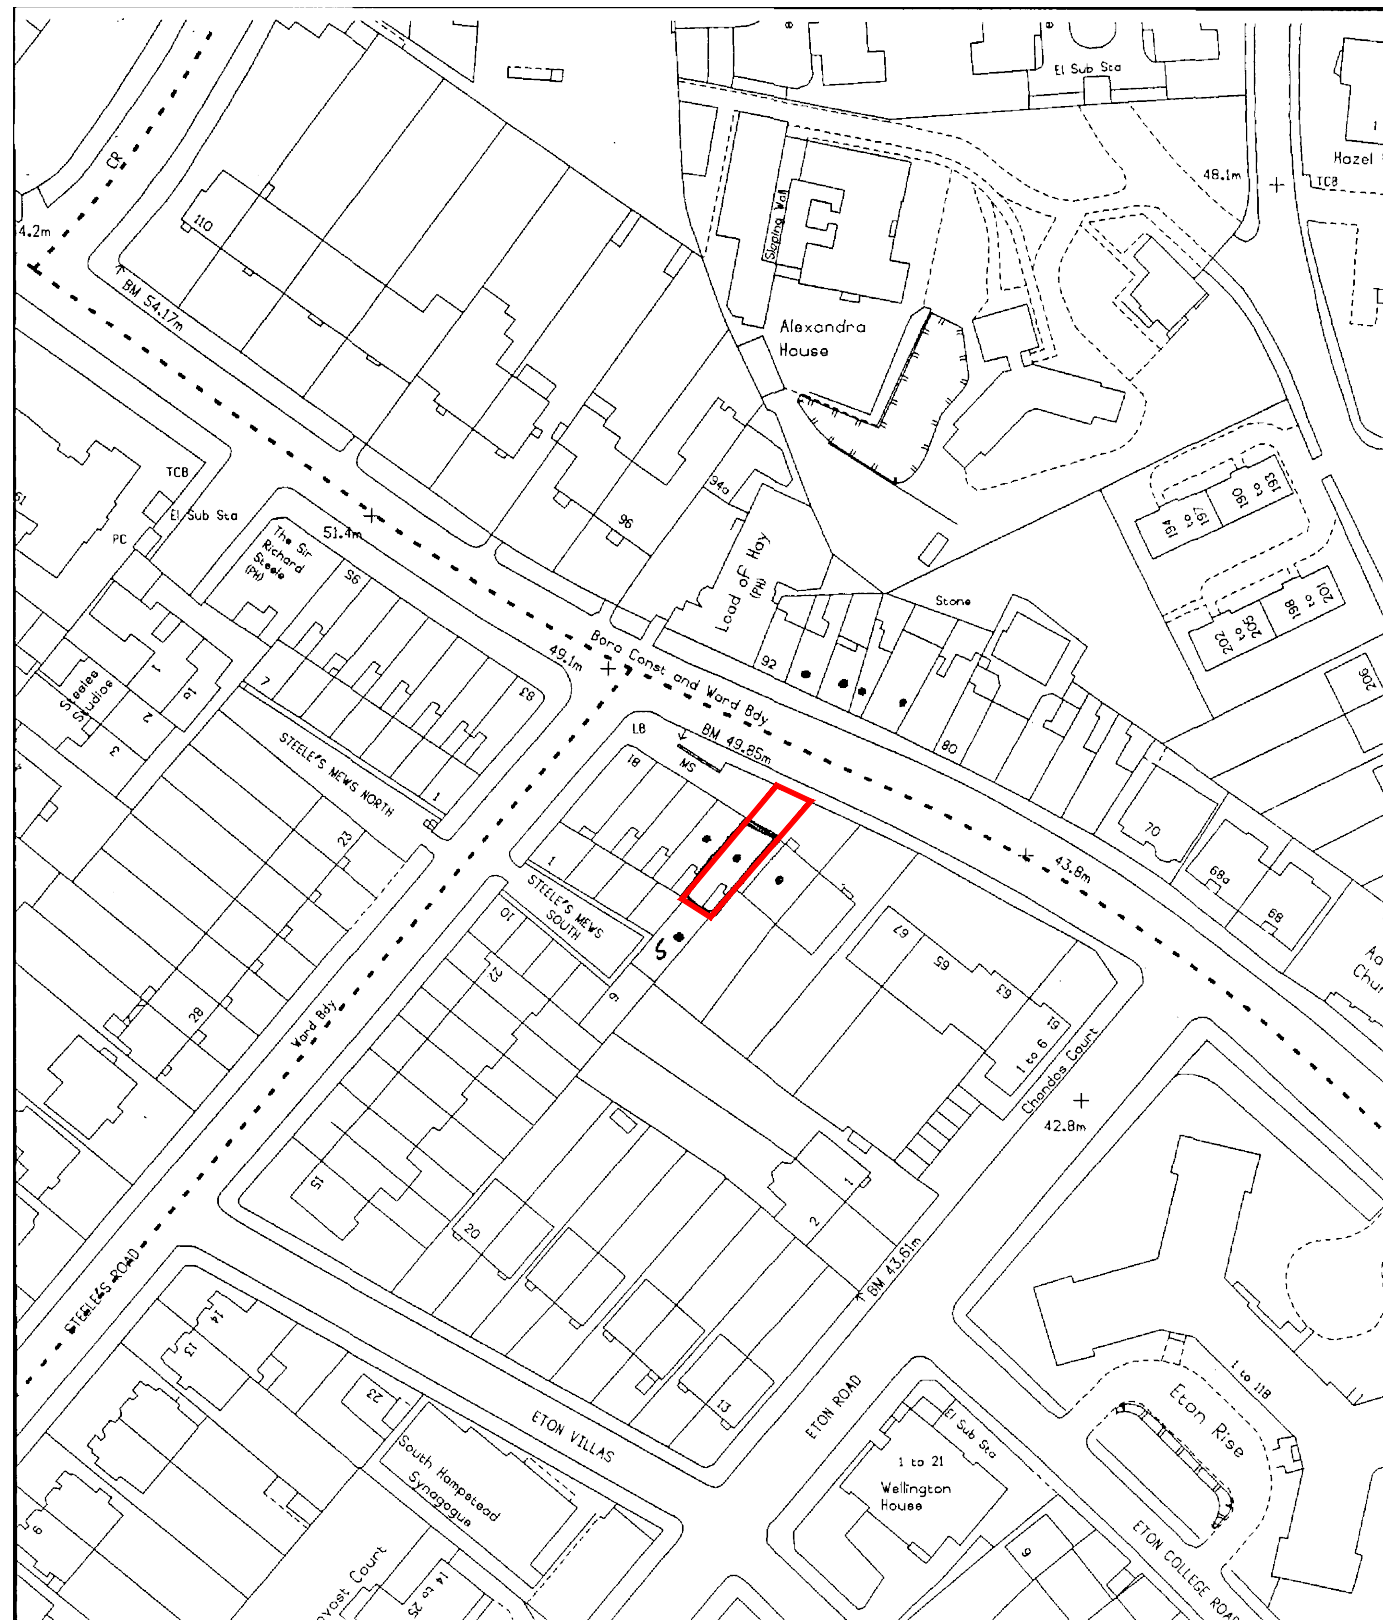

01 LOCATION PLAN - EXISTING
T001 SCALE 1:1250 @ A3

DATE REV AMENDMENTS BY CH

SURVEY	
--------	--

JONATHAN CLARK ARCHITECTS

1 Prommer, Hingston Hill
Hingston upon Thames
Surrey, KT9 7LV
Phone 020 7008 1111
Email mail@jonathandark.co.uk
Web www.jonathandark.co.uk

PROJECT

73 HAVERSTOCK HILL
LONDON, NW3 4SL
DRAWING
LOCATION PLAN

SHEET REVISION
257-T001 -

SCALE DATE
1:1250 @ A3 21.10.2021

DRAWN CHECKED
LF JC

NOTE: Do not scale this drawing for construction purposes. Use figured dimensions only. Check all dimensions and levels on site before any manufacture or construction. The electronic transmission of designs / information contained in this drawing is carried out entirely at the user's risk and Jonathan Clark Architects will have no liability for any errors or inaccuracies arising therefrom. The production of amended or updated information from the said designs / information by the user is entirely the responsibility of the user and Jonathan Clark Architects shall have no responsibility in respect thereof whatsoever.

1:1250

