




NOTES

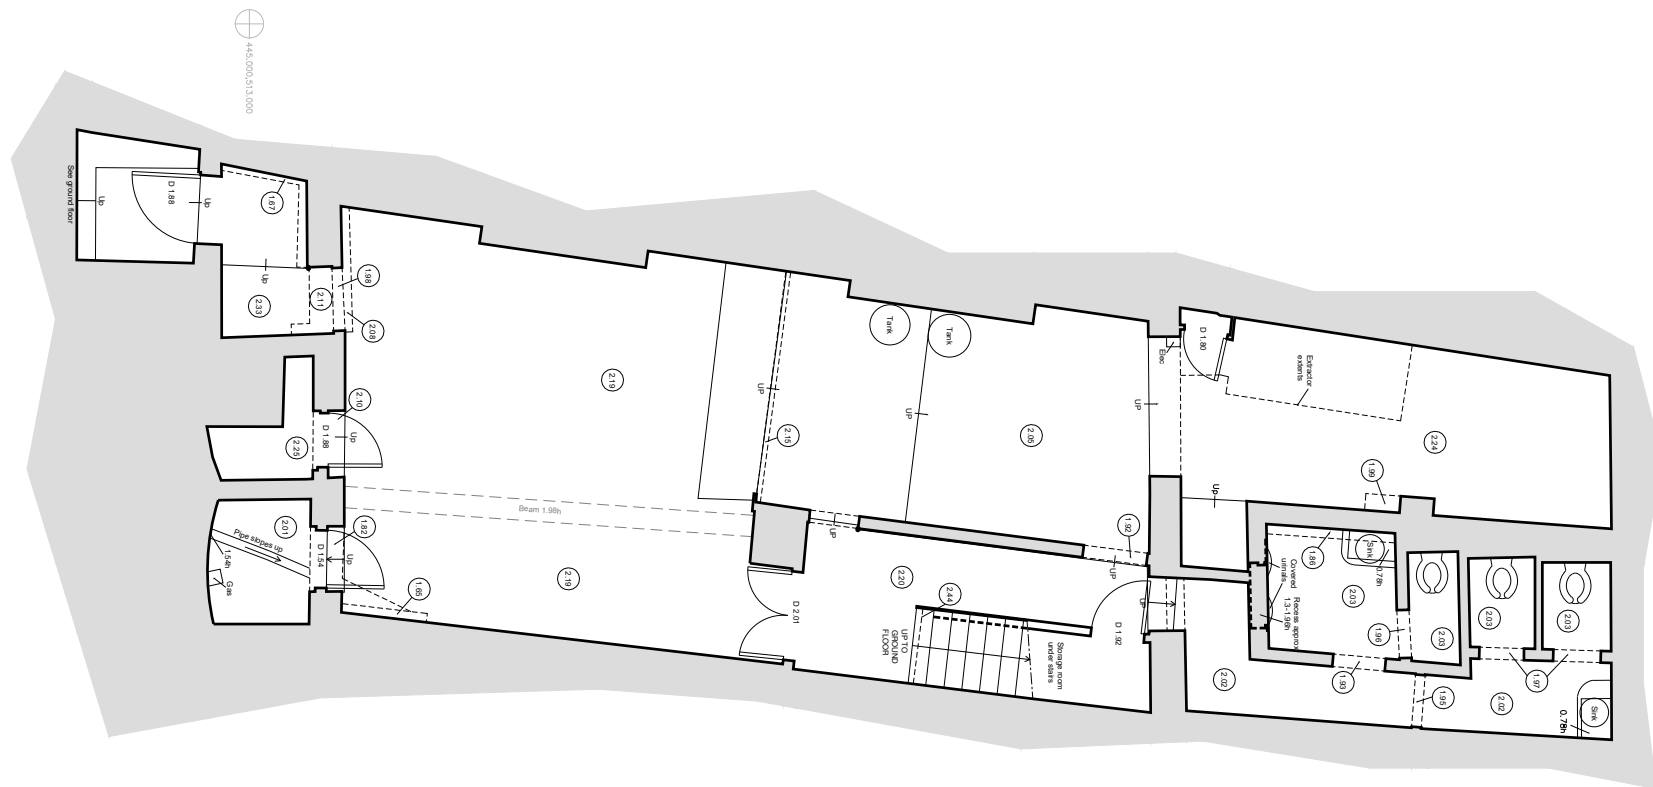

01 BASEMENT - EXISTING
T011 SCALE 1:100 @ A3 - 1:50 @ A1



| DATE | REV | AMENDMENTS | BY | CH |
|--------|-----|------------|----|----|
| SURVEY | | | | |

JONATHAN CLARK ARCHITECTS
 1 Pinner, Hingston Hill
 Hingston upon Thames
 Surrey, KT2 7LV
 Phone 020 7608 1111
 Email mail@jonathandark.co.uk
 Web www.jonathandark.co.uk

PROJECT
 73 HAVERSTOCK HILL
 LONDON, NW3 4SL
 DRAWING
 EXISTING BASEMENT PLAN

| SHEET | REVISION |
|----------|----------|
| 257-T011 | - |

| SCALE | DATE |
|------------|------------|
| 1:100 @ A3 | 15.10.2021 |

| DRAWN | CHECKED |
|-------|---------|
| LF | JC |

NOTE: Do not scale this drawing for construction purpose. Use figured dimensions only. Check all dimensions and levels on site before any manufacture or construction. The electronic transmission of designs / information contained in this drawing is carried out entirely at the user's risk and Jonathan Clark Architects will have no liability for any errors or inaccuracies arising therefrom. The production of amended or updated information from the said designs / information by the user is entirely the responsibility of the user and Jonathan Clark Architects shall have no responsibility in respect thereof whatsoever.