



1 PROPOSED SHOPFRONT
Scale: 1:25

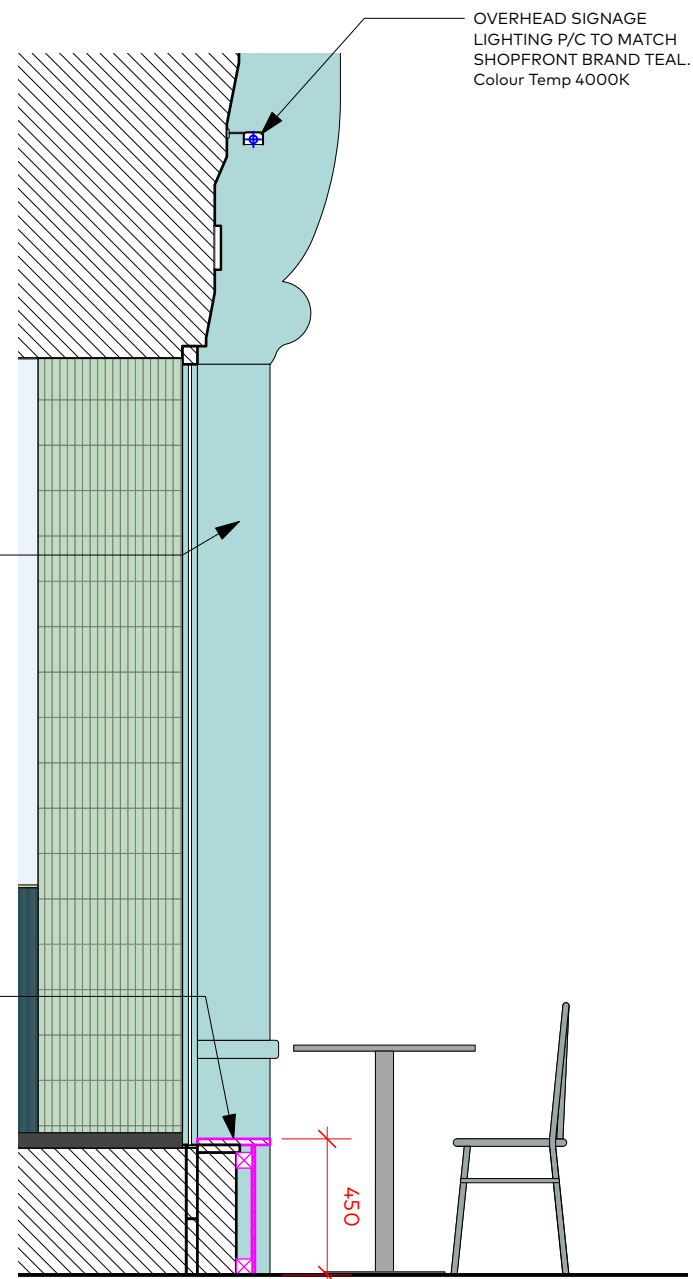

2 SECTION AA
Scale: 1:25

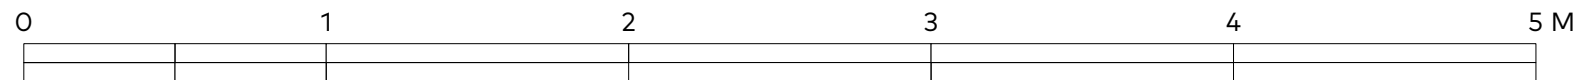

Notes:
FULL SITE SURVEY REQUIRED PRIOR TO STARTING WORKS ON SITE, EXISTING DIMENSIONS SHOWN AS INDICATIVE



REFERENCE IMAGE

ILLUMINANCE LEVEL OF OVERHEAD LIGHTING NOT TO EXCEED 600CD/M2

Revision Notes:

13.09.21	SIGNAGE SIZE AMENDMENT	A
21.09.21	Notes added	B
01.11.2021	Shopfront finishes updated & Awning removed	C



Suite 3.02, Grand Union Studios, 332 Ladbrooke Grove, London, W10 5AD
+44 (0) 20 7183 8326 | theyardcreative.com

For design intent only. No alterations to design specifications may be made without prior consent of The Yard Creative Ltd. Do not scale from this drawing. Verify all dimensions on site, contractors to double check before commencing work. All dimensions in mm. ©The Yard Creative Ltd 2021

Client: **BREAD AHEAD**

Project: **BREAD AHEAD HAMPSTEAD**

Drawing: **PROPOSED SHOPFRONT**

Drawing No: **106**

Date: **26.08.2021** Revision: **C**

Drawn: **AB** Checked: **LP**

Scale @A3: **1:25@A3** Status: **DESIGN**