



100  
0 10  
Millimetres

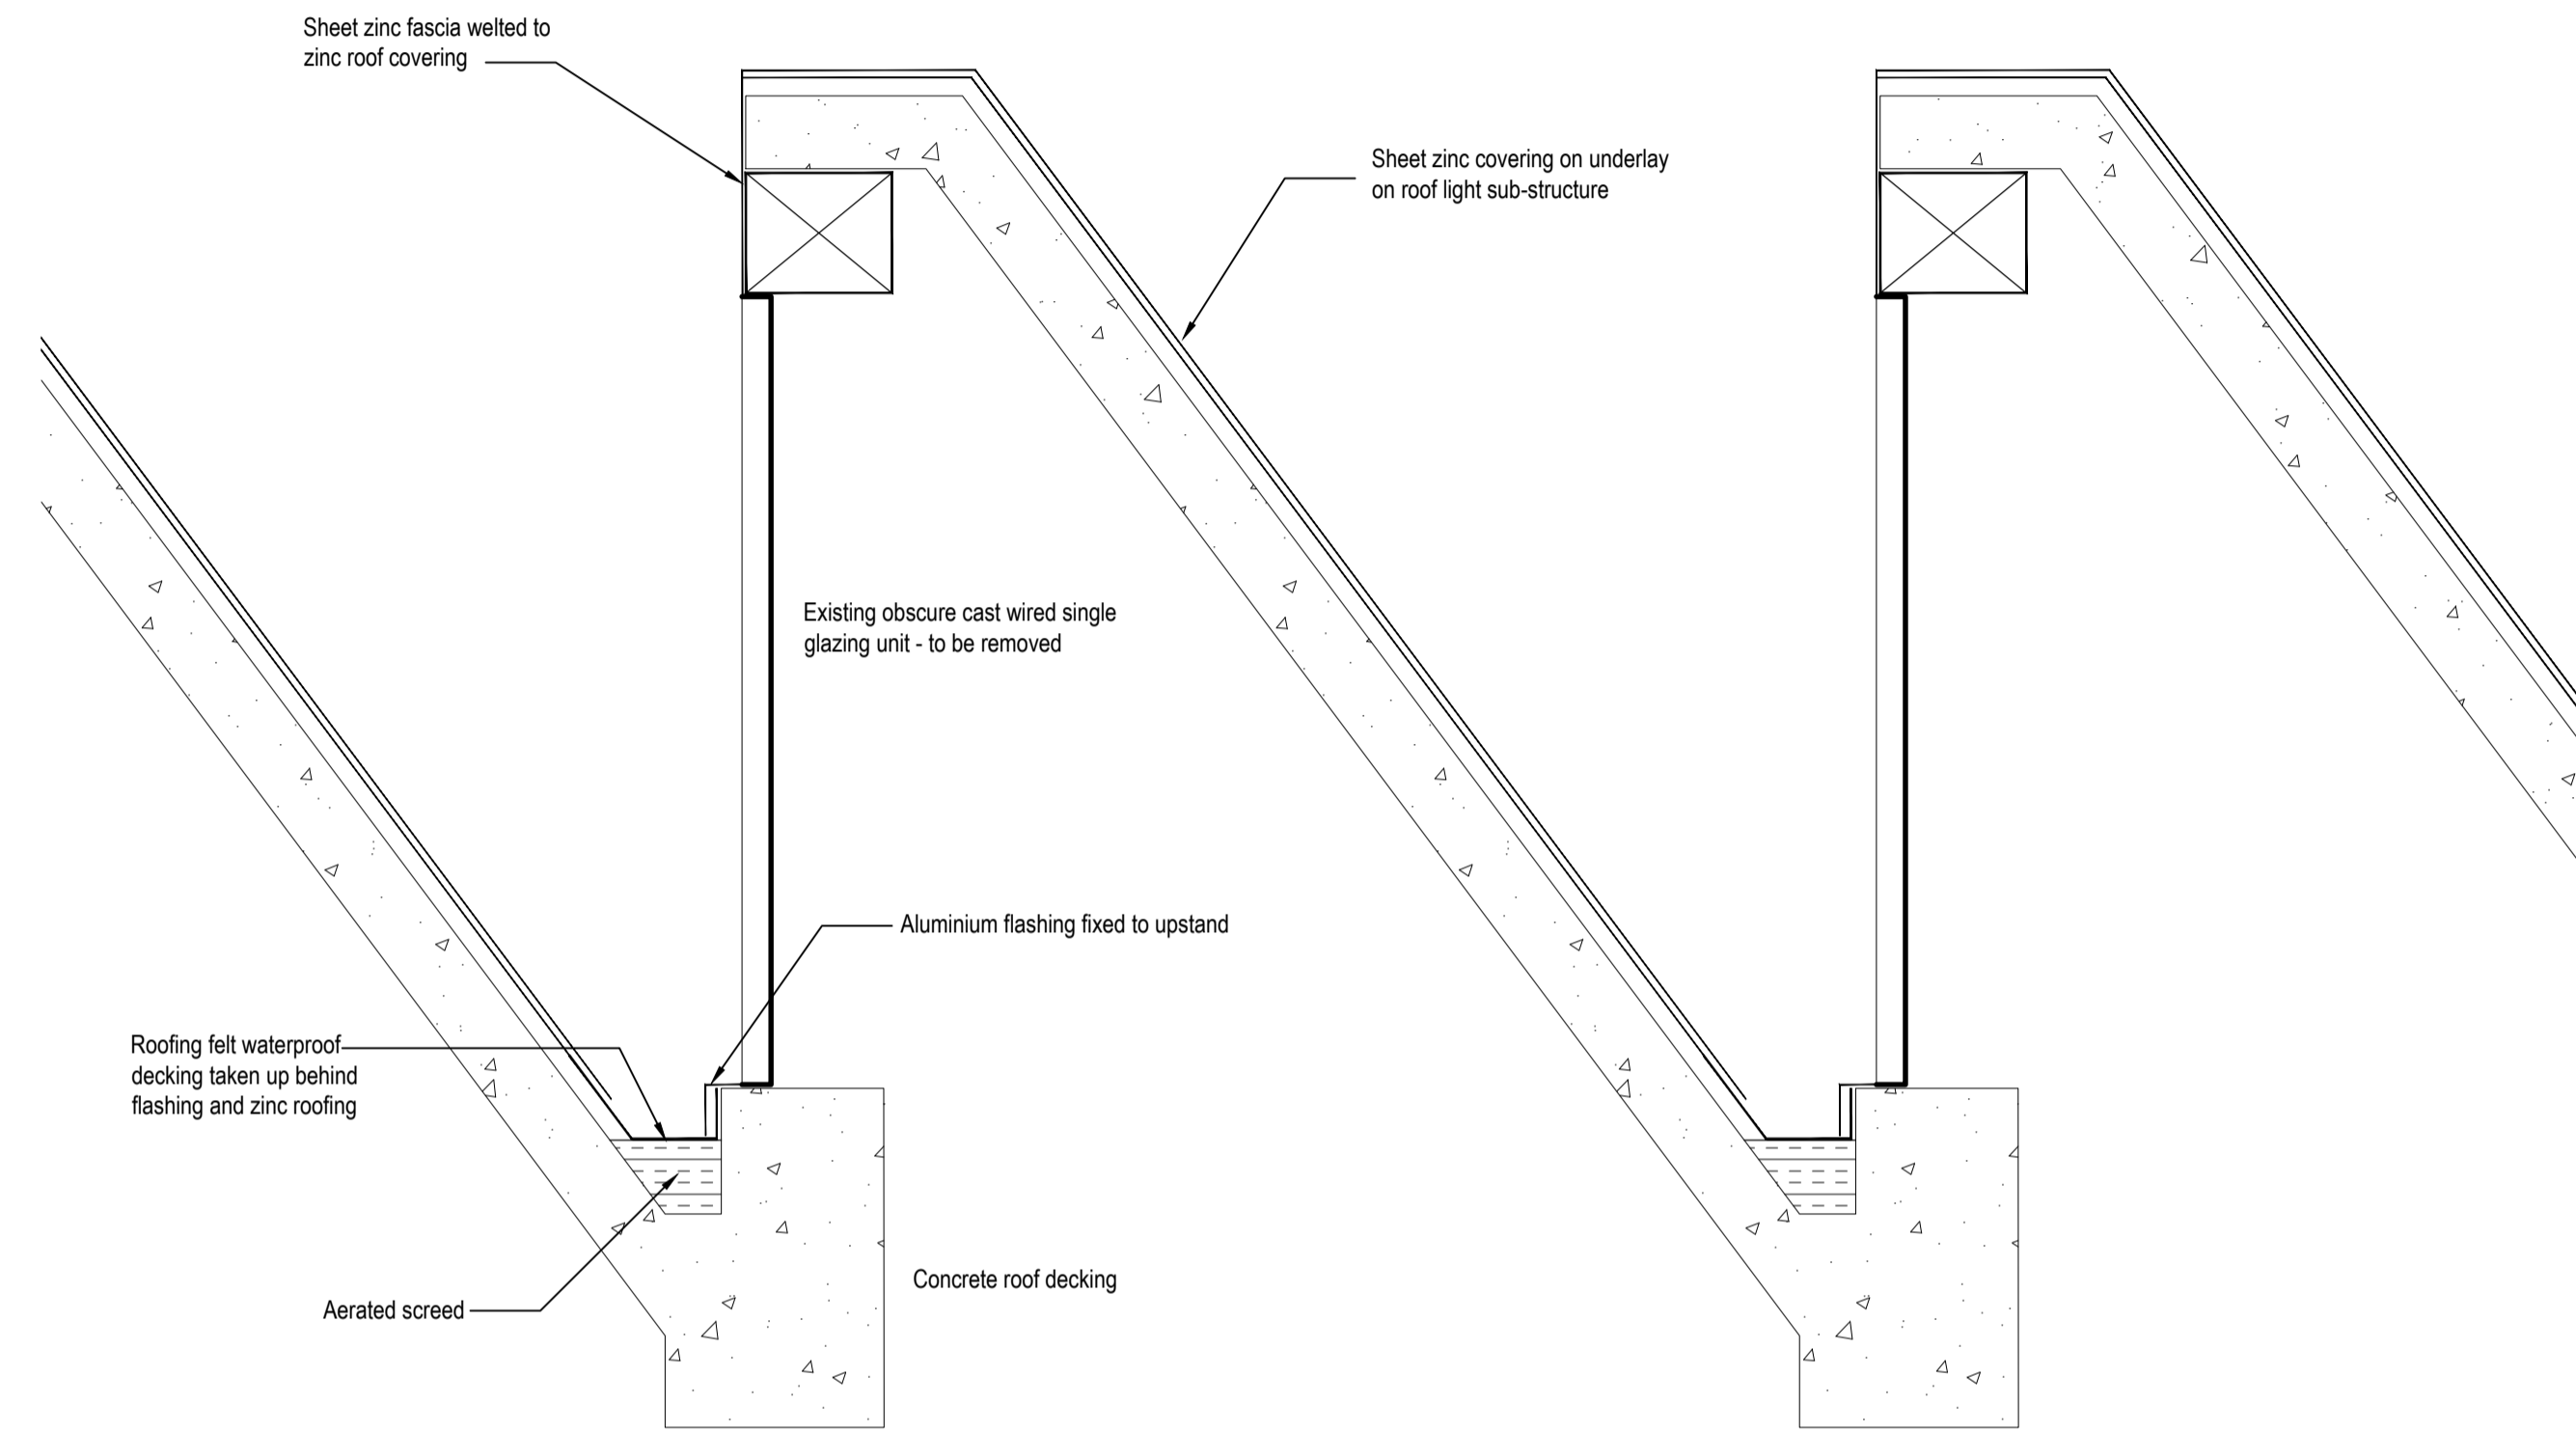

SECTION THRO' EXISTING NORTHLIGHTS  
Scale 1:10

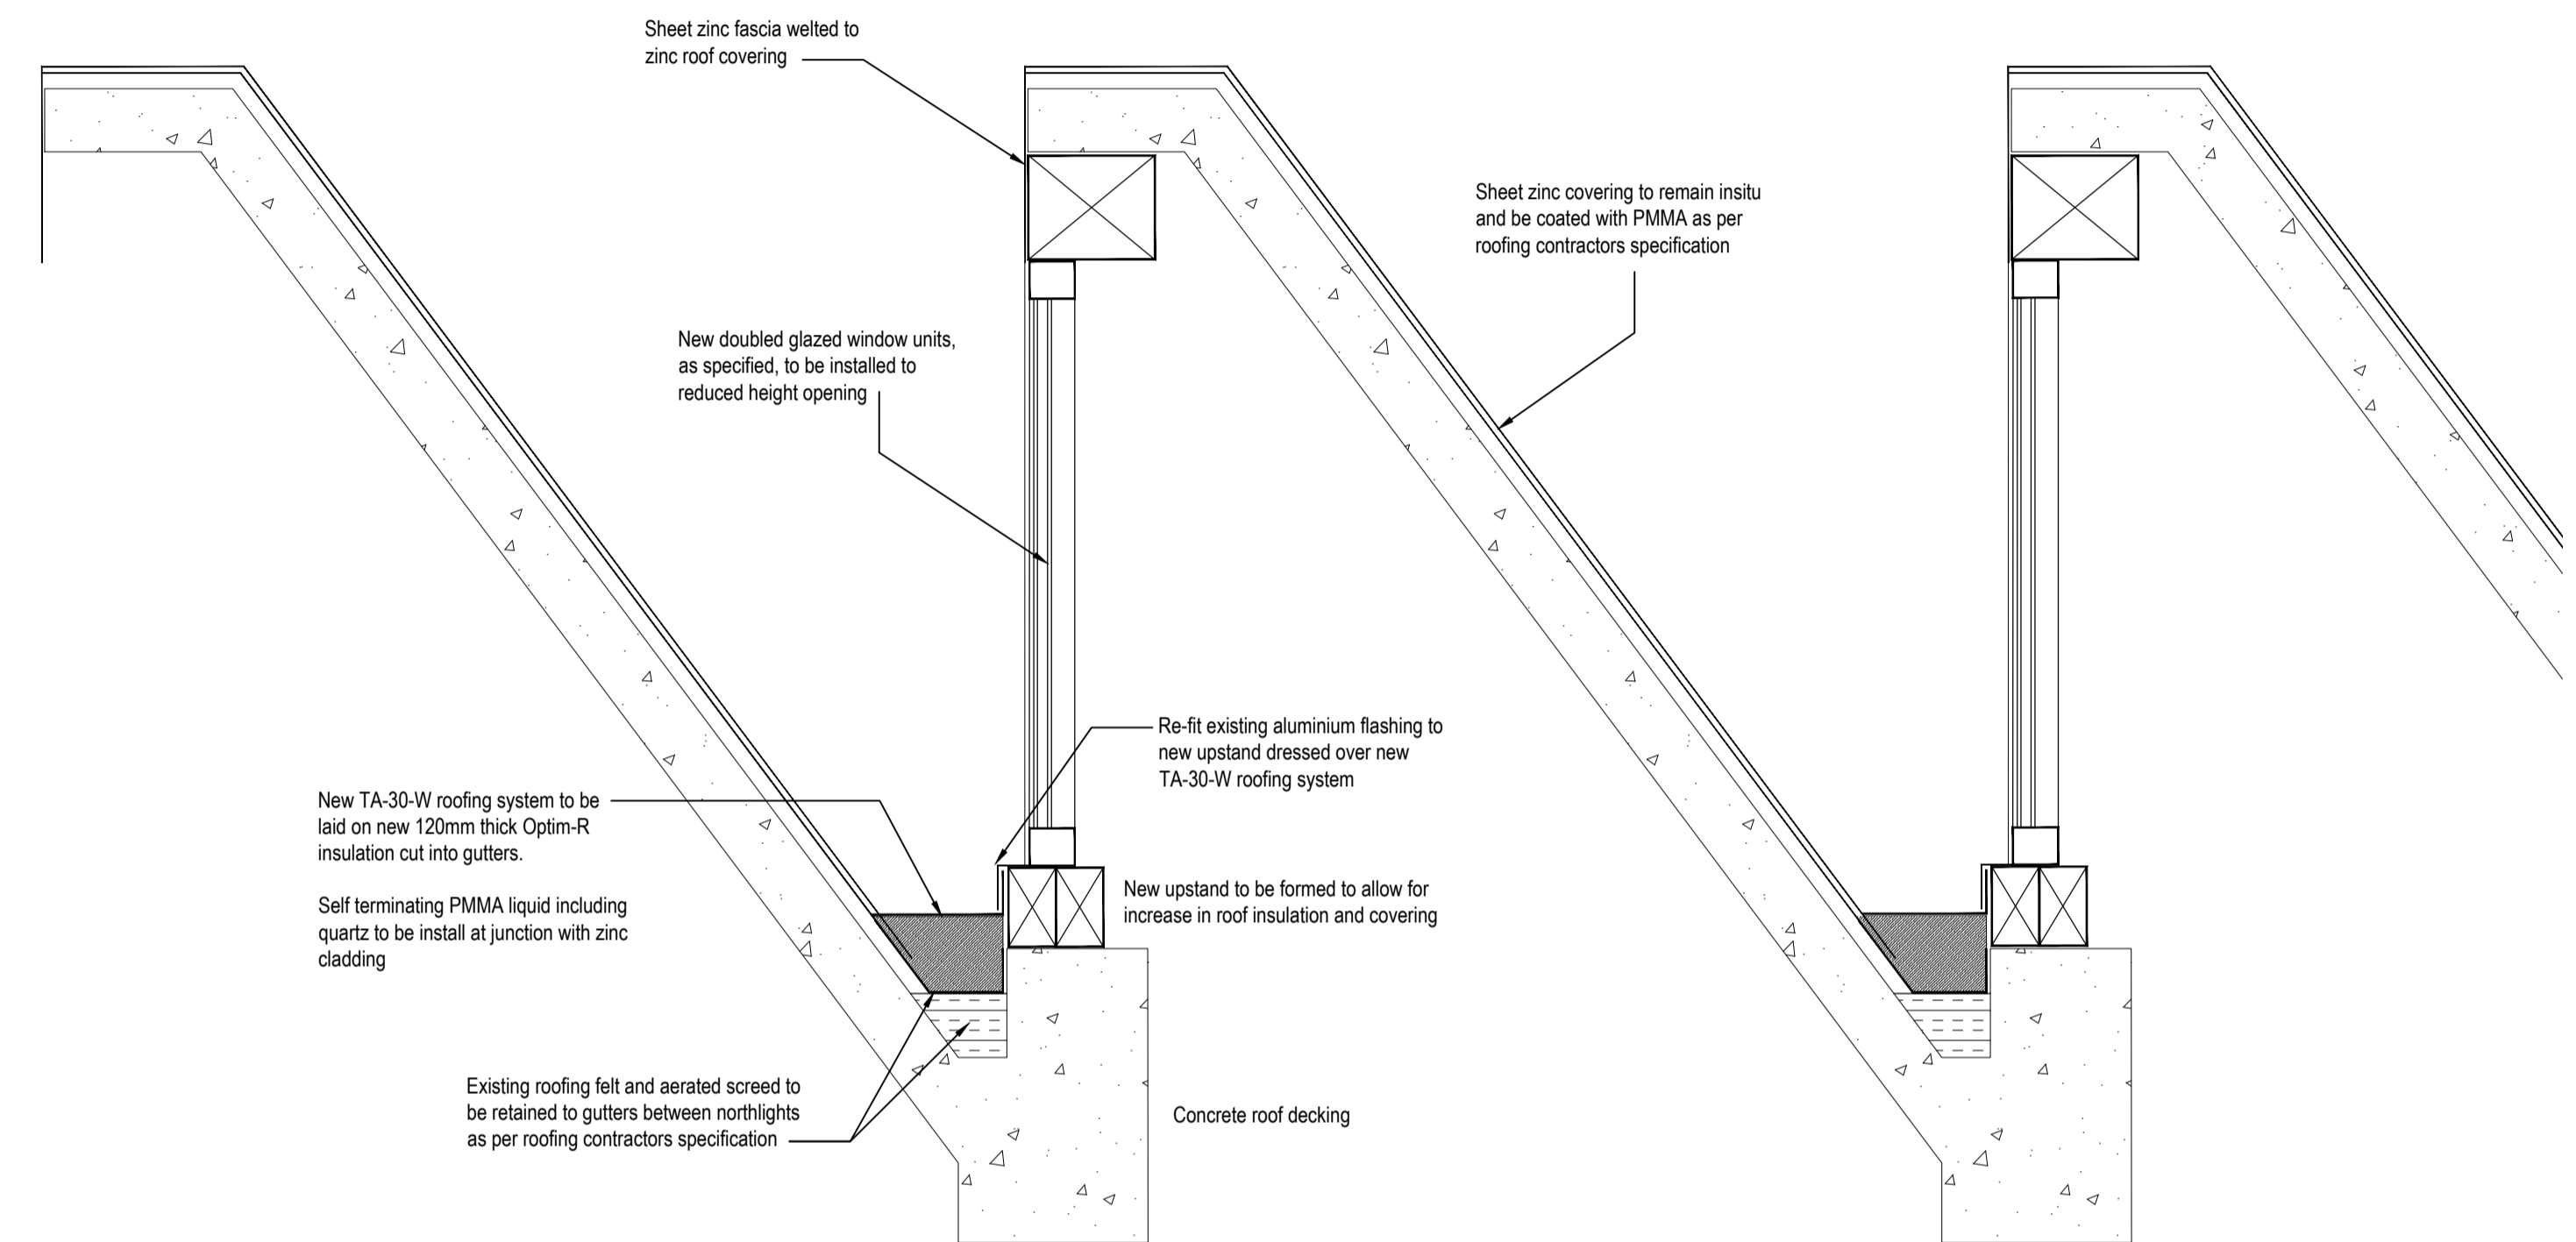

SECTION THRO' NORTHLIGHTS SHOWING PROPOSED  
REMEDIAL WORKS DUE TO MAIN ROOF RE-ROOFING  
Scale 1:10

SAFETY, HEALTH AND ENVIRONMENTAL INFORMATION					
In addition to the hazards/risks normally associated with the types of work detailed on this drawing, note the following:					
CONSTRUCTION					
MAINTENANCE/CLEANING					
DECOMMISSIONING/DEMOLITION					
It is assumed that all works will be carried out by a competent contractor working, where appropriate, to an approved method statement					
Rev.	Date	Description	By	Chk'd	App'd

Drawing Status: **PLANNING ISSUE**      Suitability: **SO**

**ATKINS**      London, Nova North  
11 Bressenden Place  
Westminster, London  
England  
SW1E 5BY  
Tel: +44 (0)20 7121 2000  
Fax: +44 (0)      www.atkinsglobal.com

Copyright © Atkins Limited (2013)

Client: **LONDON BOROUGH OF CAMDEN**

Project Title: <b>SWISS COTTAGE LIBRARY SALIX CARBON NET ZERO WORKS</b>				
Drawing Title: <b>ROOFING WORKS SECTIONS THROUGH NORTHLIGHTS</b>				
Scale: 1:10	Designed: JH	Drawn: JEL	Checked: JH	Authorised: JH
Original Size: A1	Date: 17-09-21	Date: 23-09-21	Date: 28-09-21	Date: 28-09-21
Drawing Number: 50206133-ATK-SCL-PR-DE-A-4201				Revision: <b>P 1</b>