

New painted timber framed windows fixed and obscured upto 1700mm above finish floor level

New painted timber framed windows fixed and obscured upto 1700mm above finish floor level

New painted timber window with painted concrete head

- Retaining wall
- supporting raised garden

New solid timber door with glazed size pannel

New painted
timber window

Improved access to
Lower ground floor flat

Painted timber sash windows

Painted timber window with
painted concrete head

Painted timber
window with painted
concrete head

Access gate to rear
— garden of 66a with
trellis over

Painted metal secure gate

Proposed
Side Elevation B:B


Roof access hatch

Painted timber window
fixed and obscured
below 1700mm above
finish floor level

Painted timber sash windows

Timber fence enclosing
- lower ground floor flat
garden

Proposed
Side Elevation C:C

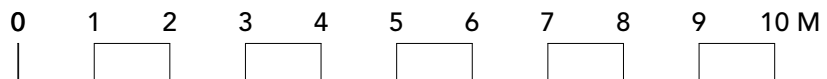

tierney architects

14 Bevington Road, London, W10 5TN
e: paul@tierneyarchitects.com w: www.tierneyarchitects.com

GENERAL NOTES

Drawing to be read in conjunction with all architect and consultants information.

Do not scale from drawing - ALL dimensions in mm & allow 50mm tolerance.

All dimensions to be checked on site. Drawing only to be used for purposes indicated.

Rev.	Date	Note	Project: 172-PrR66		
A	29/10/2021	Minor changes to proposed windows	Client: Sixty Six Priory Road Ltd		
B	01/11/2021	Elevation B:B added	Site: 66 Priory Road London, NW6 3RE		
			Title: Proposed Elevations		
			Scale: 1:100	Sheet Size: ISO A3	Date: 26/10/2021
			Drawn by: PT	Checked by:	Approved by:
			Job No./ Status 172 Stage 3	Drawing No. & Revision 172-GA-201-B	Prefix P