
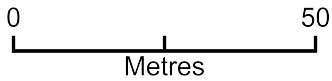


Drawing to be read in conjunction with all architect and consultants information.
Do not scale from drawing - ALL dimensions in mm & allow 50mm tolerance.
All dimensions to be checked on site. Drawing only to be used for purposes indicated.

GENERAL NOTES

66 Priory Road

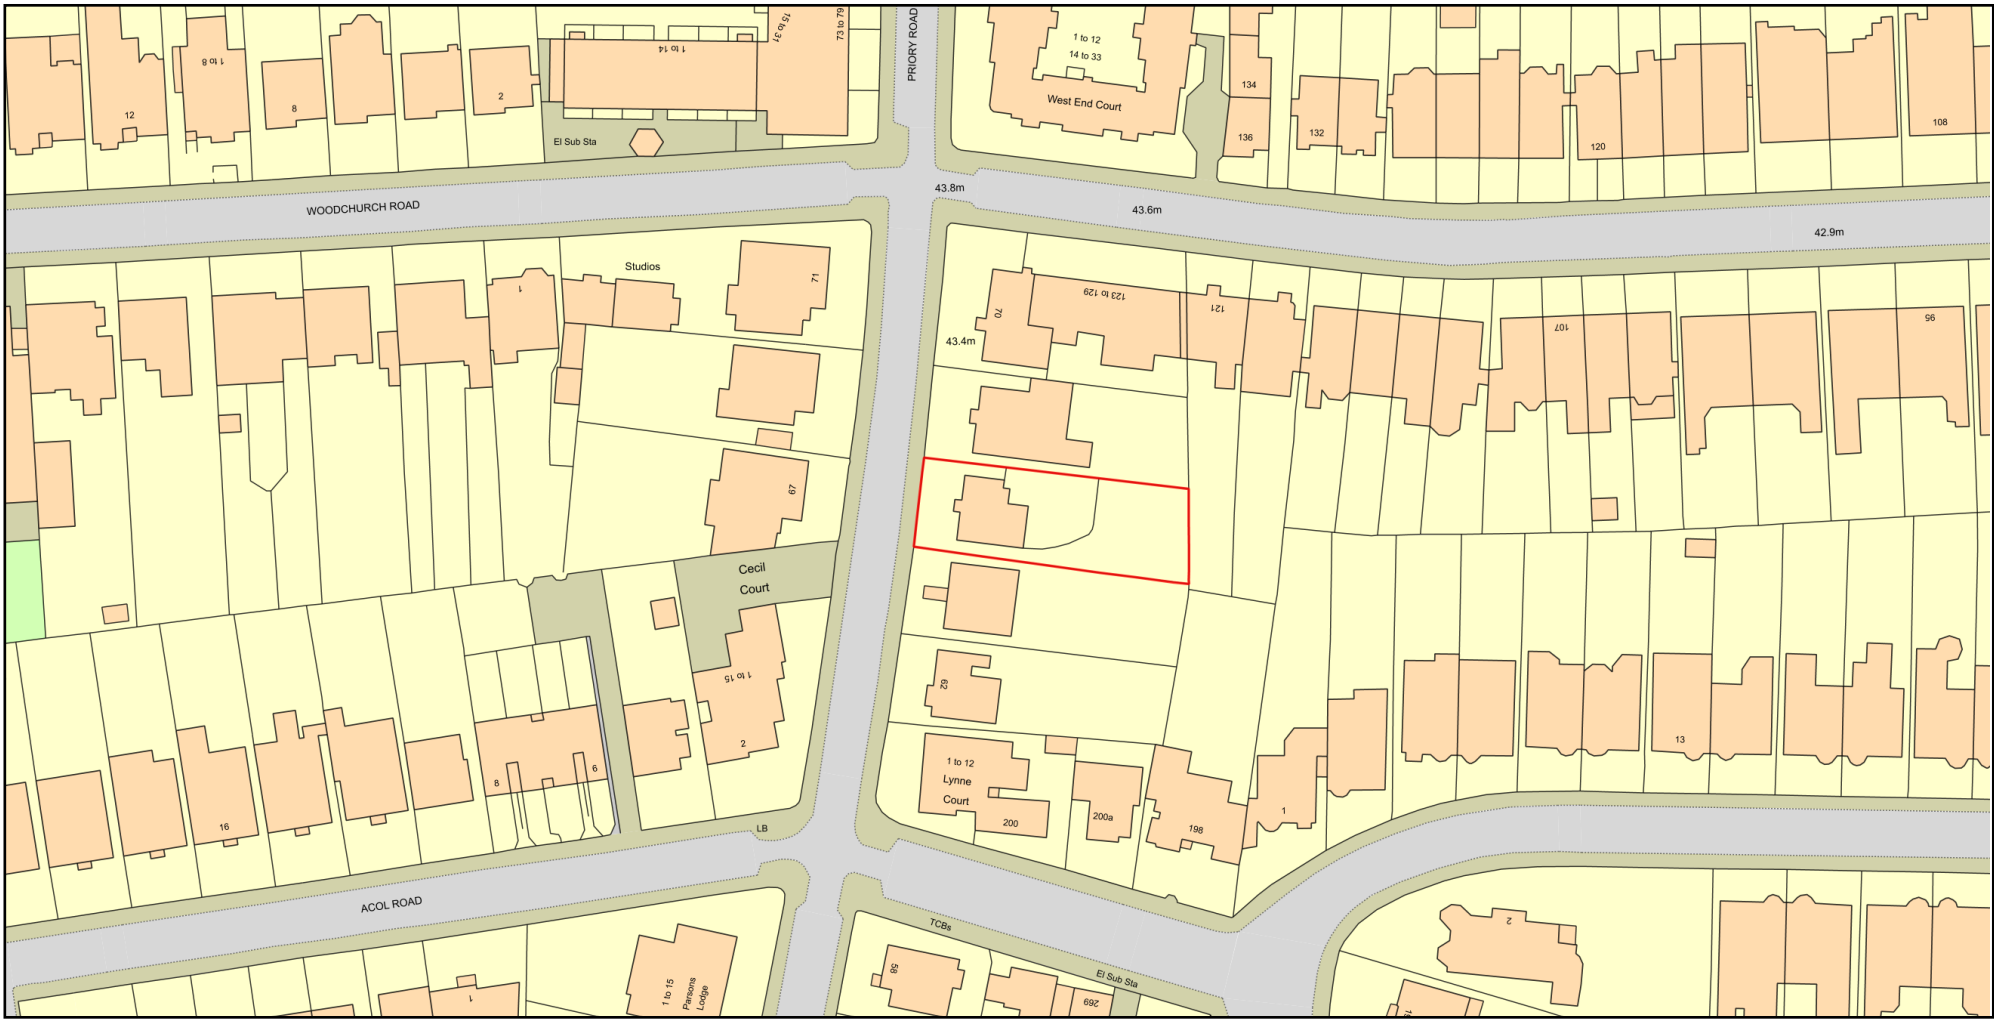

Plan Produced for: Sixty Six Priory Road Ltd
Date Produced: 01 Nov 2021
Plan Reference Number: TQRQM21305105312895
Scale: 1:1250 @ A3
© Crown copyright and database rights 2021 OS 100042766

Rev.	Date	Note
Project: 172-PrR66		
Client: Sixty Six Priory Road Ltd		
Site: 66 Priory Road London, NW6 3RE		
Title: Site Location Plan		
Scale: 1:1250	Sheet Size: ISO A3	Date: 01/11/2021
Drawn by: PT	Checked by:	Approved by:
Job No. Status	Drawing No. & Revision	Prefix
172 Stage 1	172-IN-050	P

