


Upper Basement Plan - Proposed  
Scale: 1:100

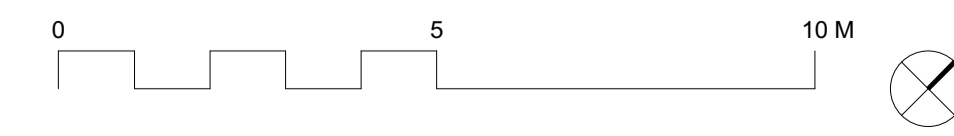

**GENERAL NOTES.**

© Buckley Gray Yeoman Limited

All dimensions to be checked on site prior to commencement of any works, and/or preparation of any shop drawings.

Sizes of and dimensions to any structural elements are indicative only. See structural engineers drawings for actual sizes / dimensions.

Sizes of and dimensions to any service elements are indicative only. See service engineers drawings for actual sizes and dimensions.

This drawing to be read in conjunction with all other Architect's drawings, specifications and other Consultants' information.

All proprietary systems shown on this drawing are to be installed strictly in accordance with the Manufacturers/Suppliers recommended details.

Any discrepancies between information shown on this drawing and any other contract information or manufacturers/suppliers recommendations is to be brought to the attention of the Architect

DO NOT SCALE FROM THIS DRAWING.

**NOTES.**

**Key**

	Office Reception		Service Yard
	Flexible Ancillary Space to Reception		Plant/Riser
	Office		Out of Scope
	Studio Reception		Services / EOJ
	Studio		Terrace
	Existing Retained Wall		New Wall

PL01 10/21	Planning Submission	WQ
REV. DATE	NOTE	DRAWN

**BGY**  
BUCKLEY GRAY YEOMAN  
+ 44 20 7033 9913  
BGY.CO.UK

CLIENT  
**PATRIZIA**

PROJECT  
**24 Endell Street**

DRAWING  
**Upper Basement Plan Proposed**

SCALE	DATE
<b>1:100 @ A1 (1:200 @ A3)</b>	<b>Oct. 2021</b>

STATUS	APPROVED
<b>PLANNING</b>	<b>RP</b>

DWG No.	REVISION
<b>1183_PL-GA-B1</b>	<b>PL01</b>