

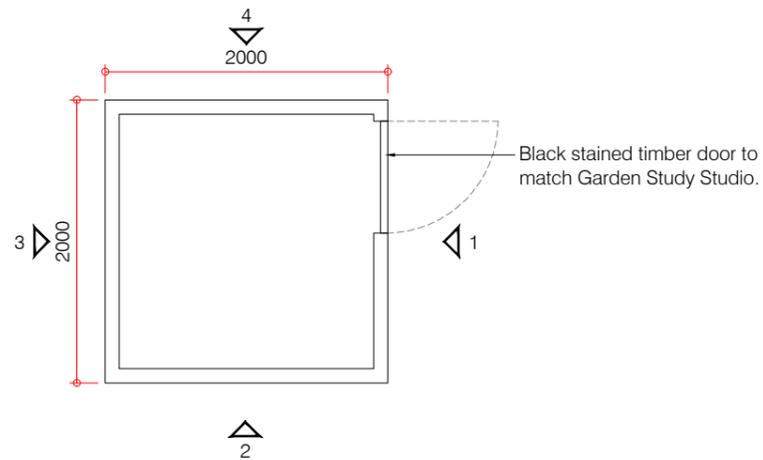



Garden Part Plan  
Scale 1:100

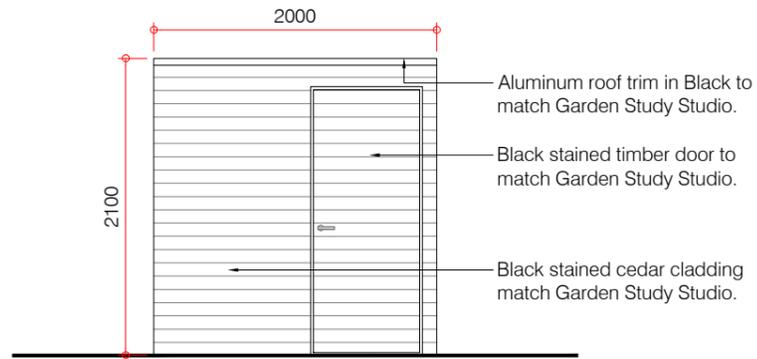


Garden Storage Shed Plan

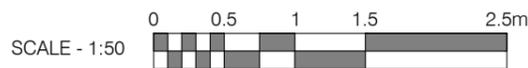


Elevation 1

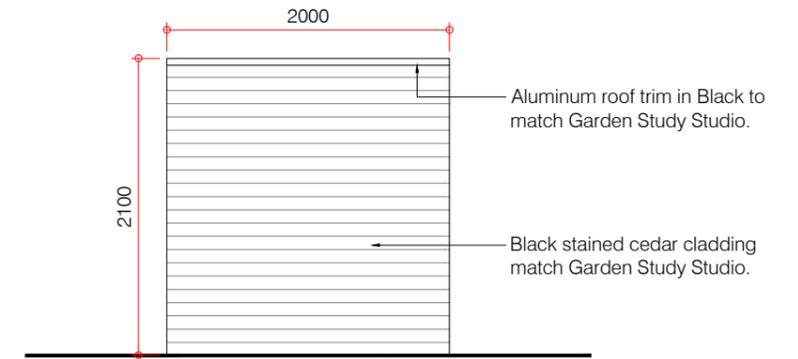

Elevation 2

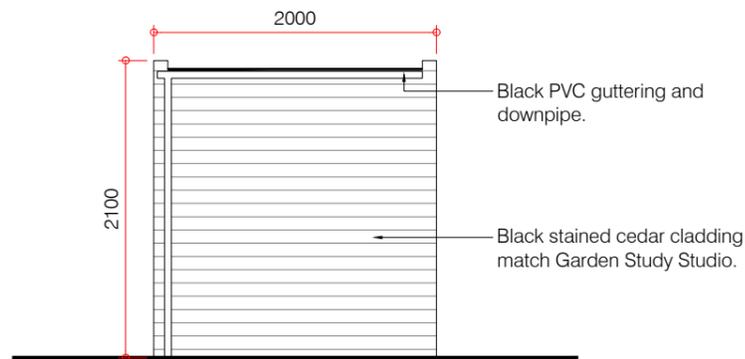

Elevation 3

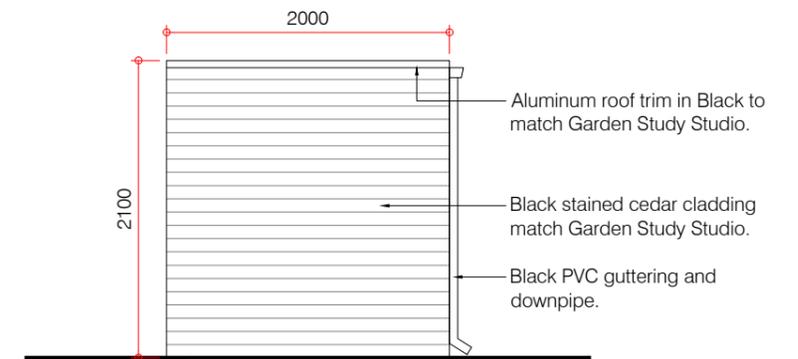

Elevation 4

<p>Rev. Comments: By: Date:</p>		<p><b>PLANNING</b></p>		<p>kyson<sup>+</sup></p>	
<p>Client: Sarah Bard</p>		<p>Client: Sarah Bard</p>		<p><b>Studio</b> 28 Scrutton Street London UK EC2A 4RP</p>	
<p>Project Title: 24 Heath Drive, London, NW3 7SB</p>		<p>Project Title: 24 Heath Drive, London, NW3 7SB</p>		<p>T: +44(0) 20 7247 2462 E: enquiries@kyson.co.uk W: www.kyson.co.uk</p>	
<p>Drawing Title: Proposed Garden Shed</p>		<p>Drawing Title: Proposed Garden Shed</p>		<p>T: +44(0) 20 7247 2462 E: enquiries@kyson.co.uk W: www.kyson.co.uk</p>	
<p>Scale: 1:50@A3</p>		<p>Date: Oct 21</p>		<p>Drawn: KK</p>	
<p>Checked: RM</p>		<p>Project No.: 508-16</p>		<p>Drawing No.: 005</p>	
<p>Revision: -</p>		<p>Revision: -</p>		<p>Revision: -</p>	

Do not scale this drawing. All dimensions must be checked on site. All rights reserved. No reproduction in any material form is permitted without consent.