


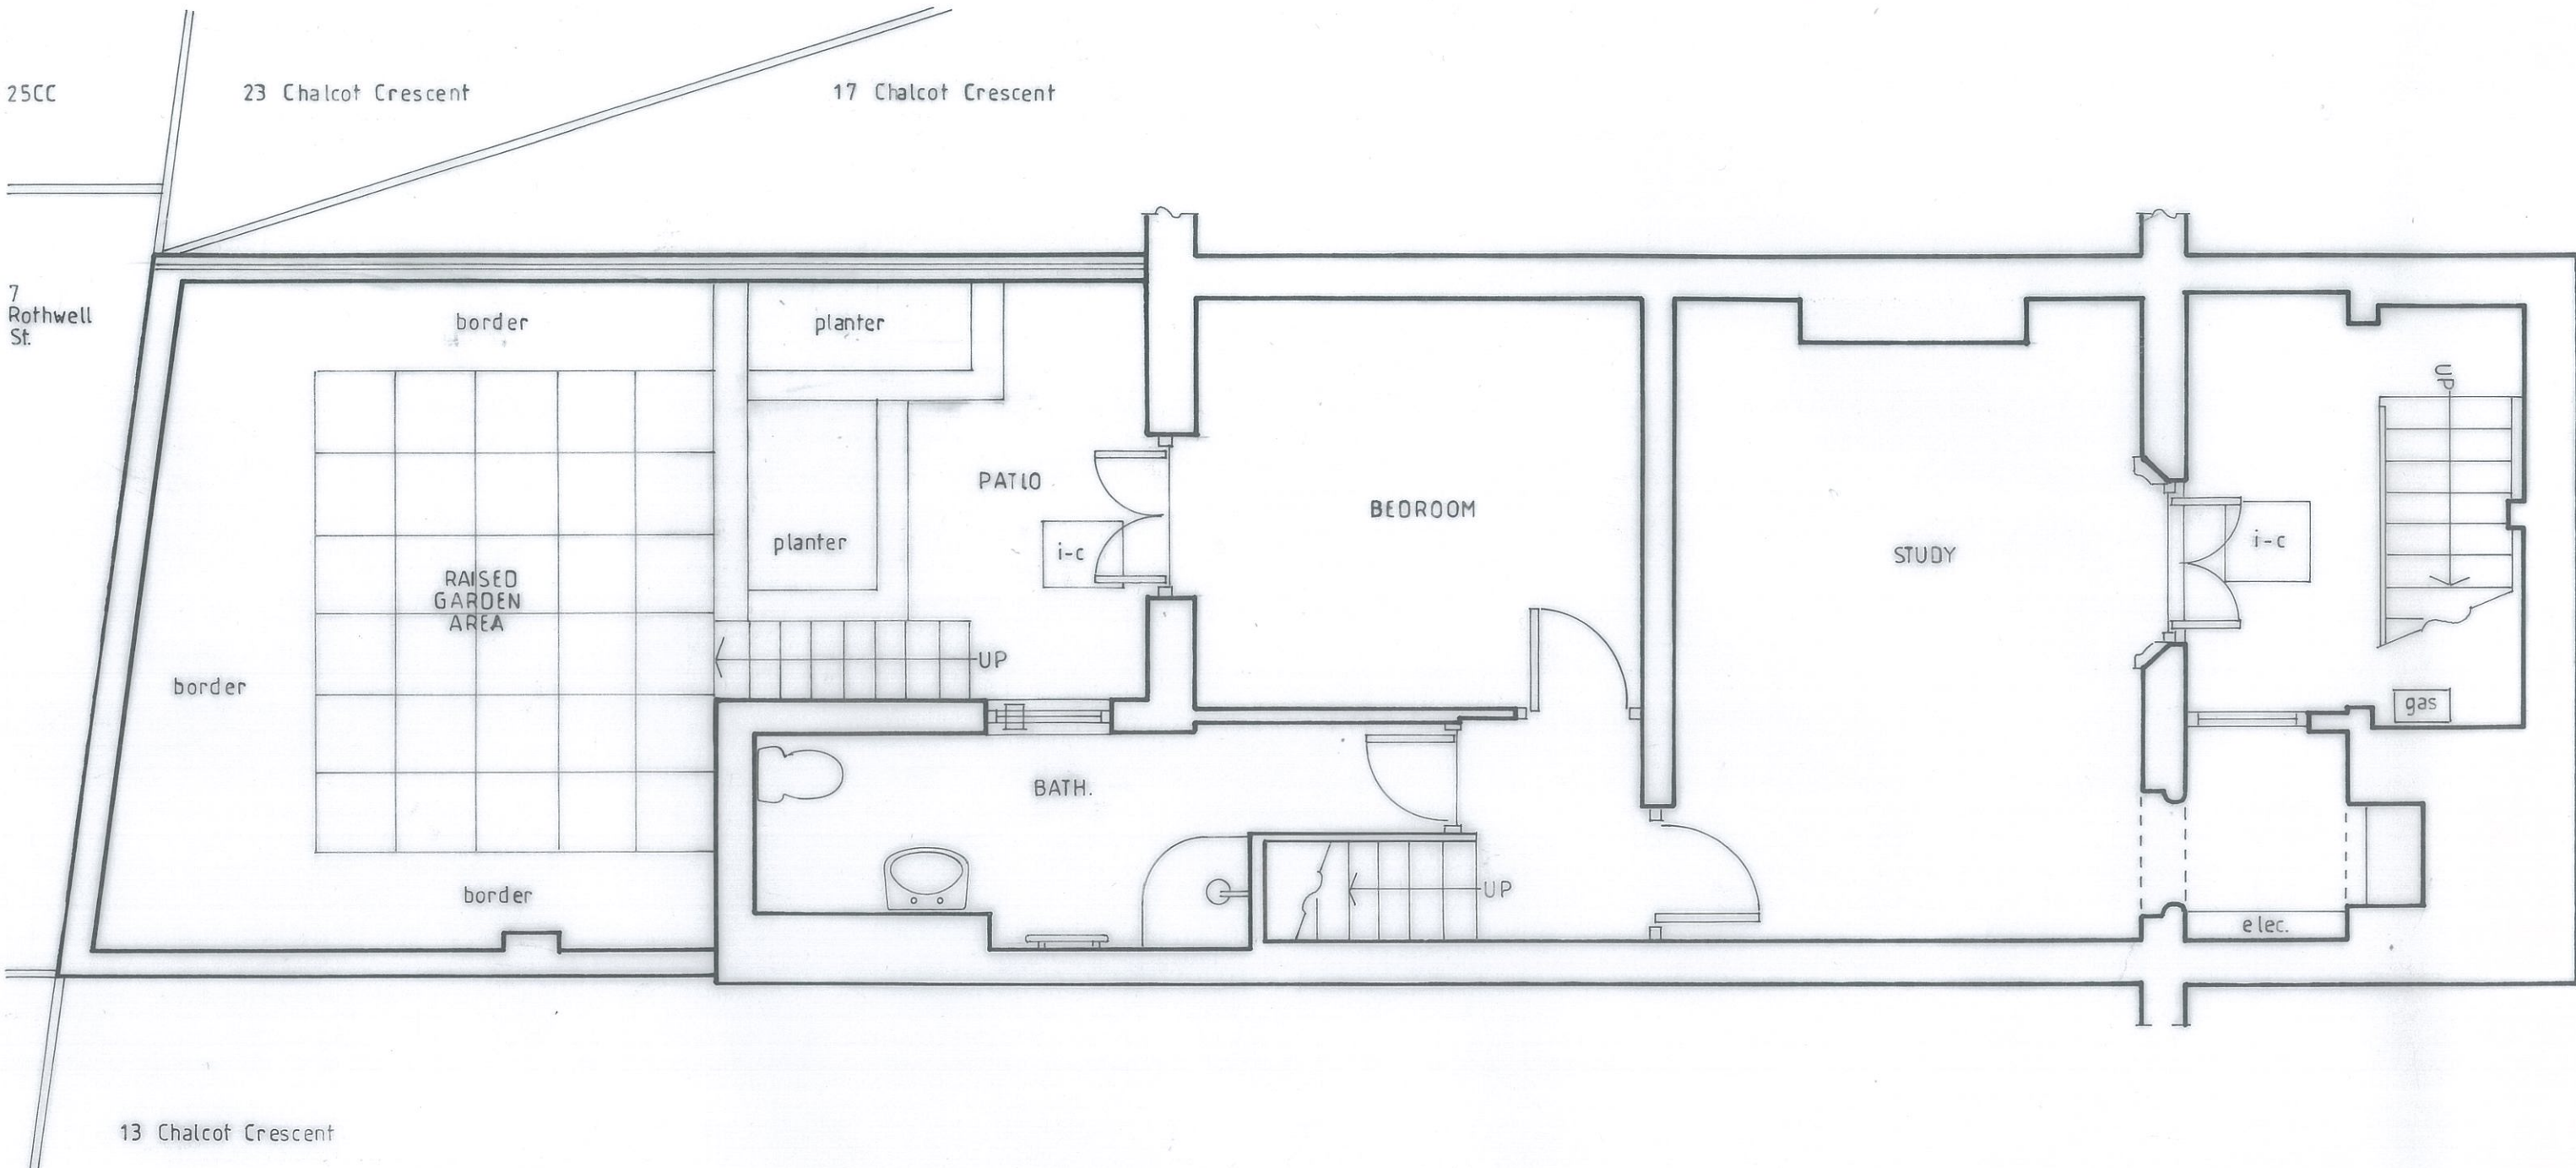

15, CHALCOT CRESCENT, LONDON, NW1 8YE.
LOWER GROUND-FLOOR OF PROPERTY. SCALE: 1:50
PLAN AS PRE-EXISTING (ie: PRIOR TO WORKS). OCT. 2021.