



01  
00\_263  
Detail Elevation  
Book Mews  
1:20

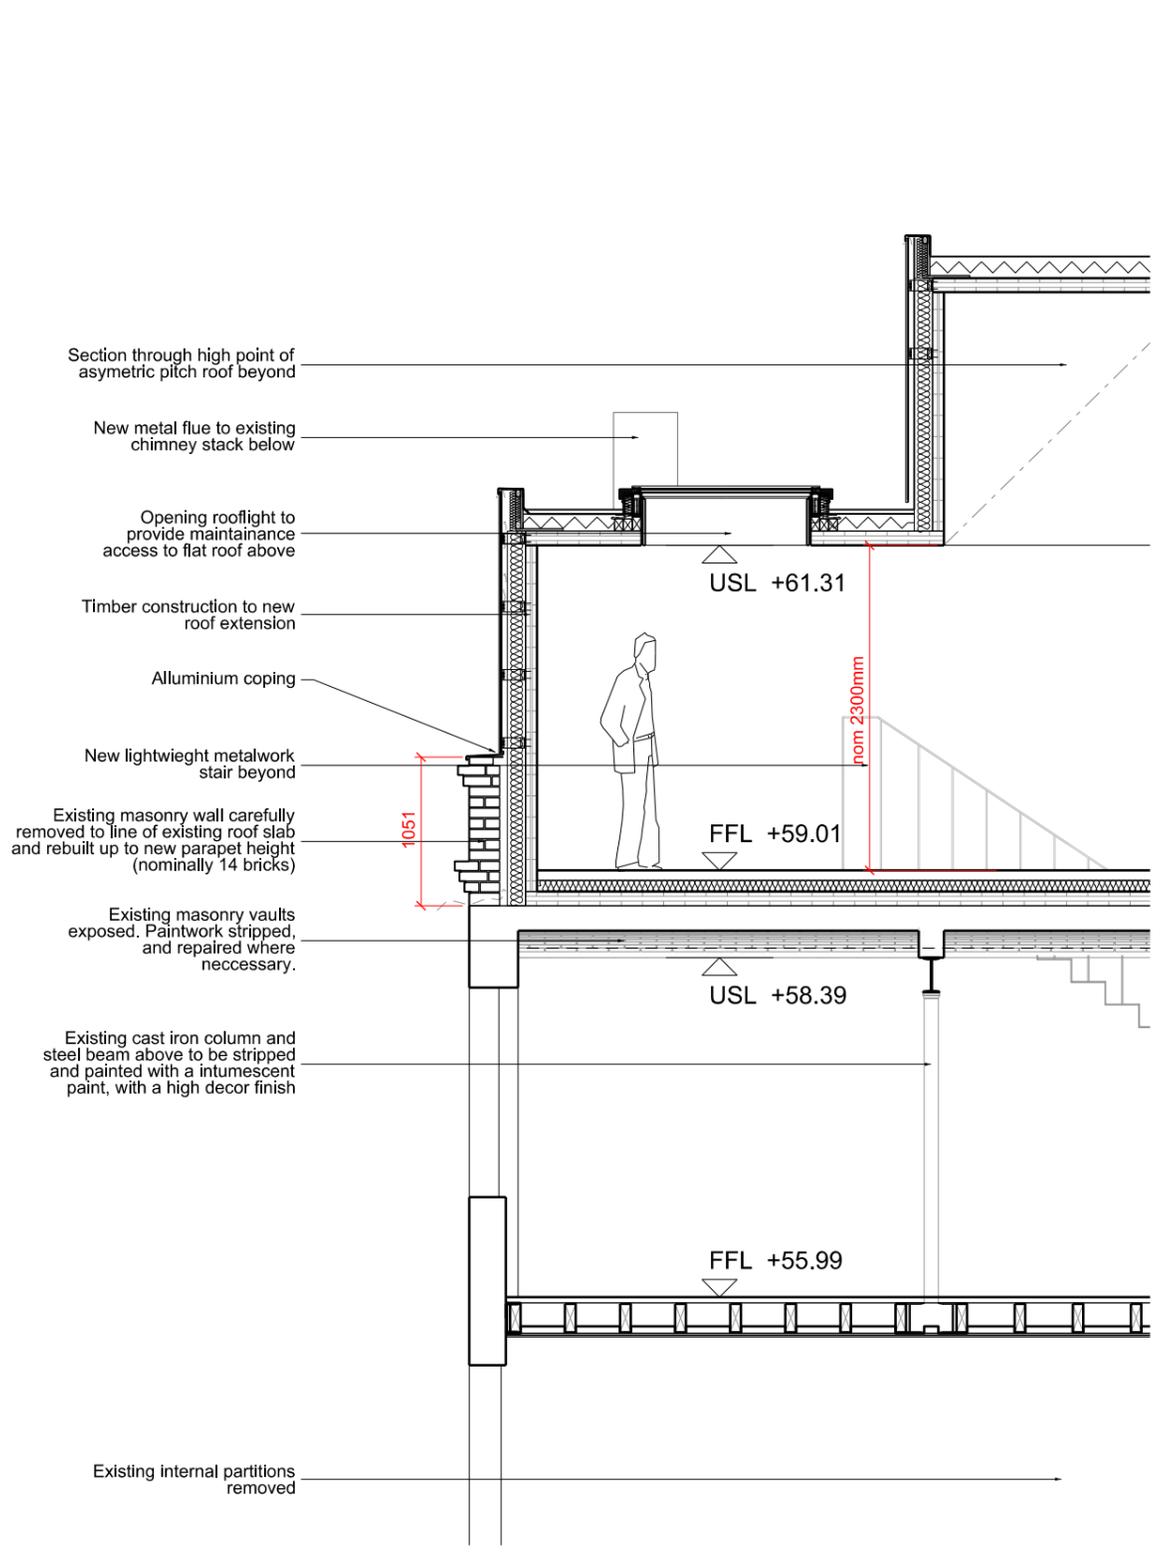

02  
00\_263  
Detail Section  
Warehouse  
1:20

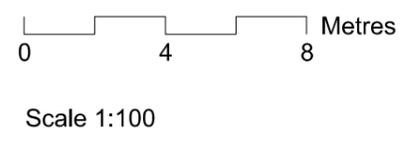

Revisions  
PL1 19/10/21 FOR PLANNING

Client  
John Farrell  
Project  
5 Denmark Street

Drawing Title  
5 Denmark Street  
Proposed Extension Detail  
Partial Elevation and Section

Drawing Number  
1502\_00\_263  
Scale 1:50  
Drawn by GW  
REV: PL1  
Status For Planning  
Date 21/04/2021

**ianchalkarchitects**  
70 Cowcross Street London EC1M 6EJ / 0203 7807355 / ianchalkarchitects.com  
Do not scale. All dimensions to be confirmed on site. Information contained in this drawing is the sole copyright of Ian Chalk Architects and is not to be reproduced without permission.