




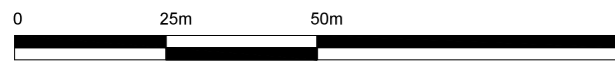

P SITE LOCATION PLAN  
SCALE: 1:1250

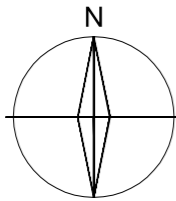

P SITE BLOCK PLAN  
SCALE: 1:500

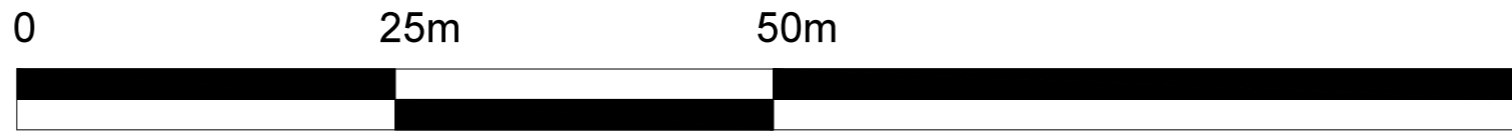

Mapping contents (c) Crown copyright and database rights  
2021 Ordnance Survey 100035207

REVISION							JOB NO				DRAWING STATUS				
REV	DATE	INFL	DESCRIPTION	CHK	DISCIPLINE CODE	COMPANY CODE	ZONE	FLOOR LEVEL	ELEMENT	DRAWING NO	REVISION	SCALE	IN A3	1:100	CHECKED BY
						A	EHA	XX	XX	XX	0001		00		EH